

1 Proposed Lower ground level
Scale: 1:50



Abbreviations

ACU	Air Conditioning Unit
BGP	Break Glass Point
CC	Column
CONC	Concrete
DH	Door Height
FC	False Ceiling
GU	Gully
IP	Intercom Panel
RSJ	Roller Steel Joist
RWP	Rain Water Pipe
SVP	Soil Vent Pipe
TBM	Temp. Bench Mark
V	Vent
VP	Vent Pipe
WP	Waste Pipe

Levels

ACL	Arch Crown Level
ASL	Arch Spring Level
CL	Cover Level
CEL	Ceiling Level
CPL	Coping Level
DCL	Door Cill Level
DHL	Door Head Level
EL	Eaves Level
FCL	False Ceiling
FFL	Finished Floor Level
FL	Floor Level
FRL	Flat Roof Level
IL	Invert Level
PL	Parapet Level

Heights

AC	Arch Crown
AS	Arch Spring
CE	Ceiling
DC	Floor to Door Cill
DH	Door Height
FC	False Ceiling
HT	Height
UBX	Underside of Boxing
UD	Underside of Duct
UJ	Underside of Joist
UP	Underside of Pipe
URSL	Underside of RSJ
US	Generic Underside
WC	Floor to Window Cill
WH	Window Cill to Head

Levels

RL	Ridge Level
SSL	Structural Slab Level
TWL	Top of Wall Level
UBL	Underside of Beam Level
UBXL	Underside of Boxing Level
UDL	Underside of Duct Level
UJL	Underside of Joist Level
UPL	Underside of Pipe Level
URSL	Underside of RSJ Level
USL	Generic Underside Level
WCL	Window Cill Level
WHL	Window Head Level

NOTES:
All dimensions are to be checked on site before work is commenced.
The drawing is to be read in conjunction with all other Structural Engineers and Service Engineers drawings and written specifications.

SPECIFICATIONS:

REVISION		
N	DATE	NOTES
1	29.03.2021	Front glass box and bay changes removed
2	05.05.2021	Front storage removed

DESIGN TEAM:



6th Floor, 2 Kingdom Street, W2 6BD / London
 DESIGNER: Marco Ferrara-Bardile
 marco@rmfstudio.com
 M. 0797 5644556 - O. 0207 4355008

CLIENT: Private Client

STATUS:
 PRELIMINARY DESIGN INFORMATION
 PLANNING APPROVAL TENDER
 CONSTRUCTION AS BUILT


DATE: 15.12.2020 **SCALE:** @A3

PROJECT: 36A Glenloch Road

LOCATION: 36A Glenloch Road, Belsize Park, London, NW3 4DN

DRAWING TITLE: PROPOSED PLANS

DRAWING N: 007.20-RMF-A-10-100 **REV:** 2

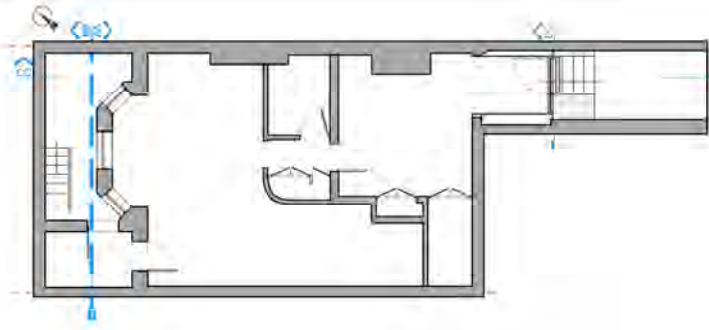

Key plan
Scale: 1:200




STORAGE



1 Proposed SECTION AA
Scale: 1:50



Hoop top black metal handrail

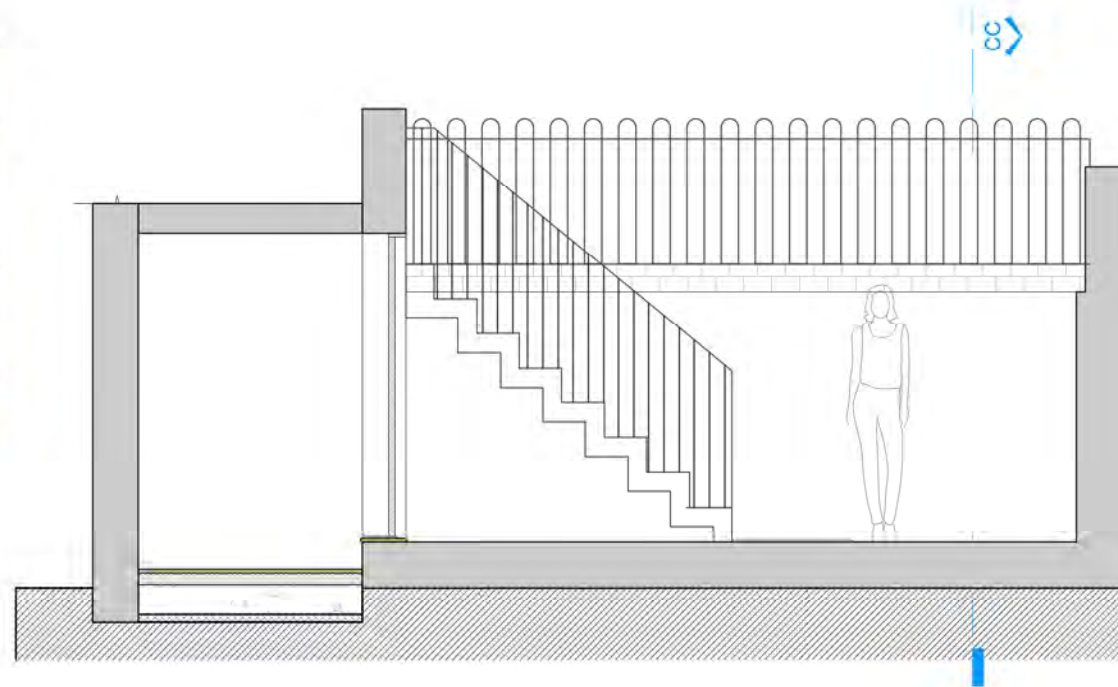

2 Proposed SECTION BB
Scale: 1:50



NOTES: The drawing must not be scaled and all dimensions are to be checked on site before work is commenced.
The drawing is to be read in conjunction with all other Structural Engineers and Service Engineers drawings and written specifications.

SPECIFICATIONS:

REVISION

N	DATE	NOTES
1	29.03.2021	Front glass box and bay changes removed
2	05.05.2021	Front storage removed

PROJECT:

36A Glenloch Road

DRAWING N:

007.20-RMF-A-20-000

DRAWING:

PROPOSED SECTIONS

- PRELIMINARY
- PLANNING APPROVAL
- CONSTRUCTION
- DESIGN INFORMATION
- TENDER
- AS BUILT

CLIENT:

PRIVATE

LOCATION: 36A Glenloch Road, Belsize Park, London, NW3 4DN

DATE:

15.12.2020

REV:

2

SCALE:

@A3


DESIGN TEAM:




6th Floor, 2 Kingdom Street, W2 6BD / London

DESIGNER: Marco Ferrara-Bardile
marco@rmfstudio.com

M. 0797 5644556 - O. 0207 4355008

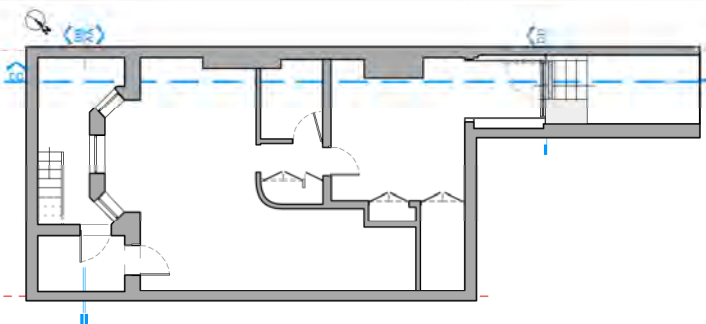

Key plan
Scale: 1:200

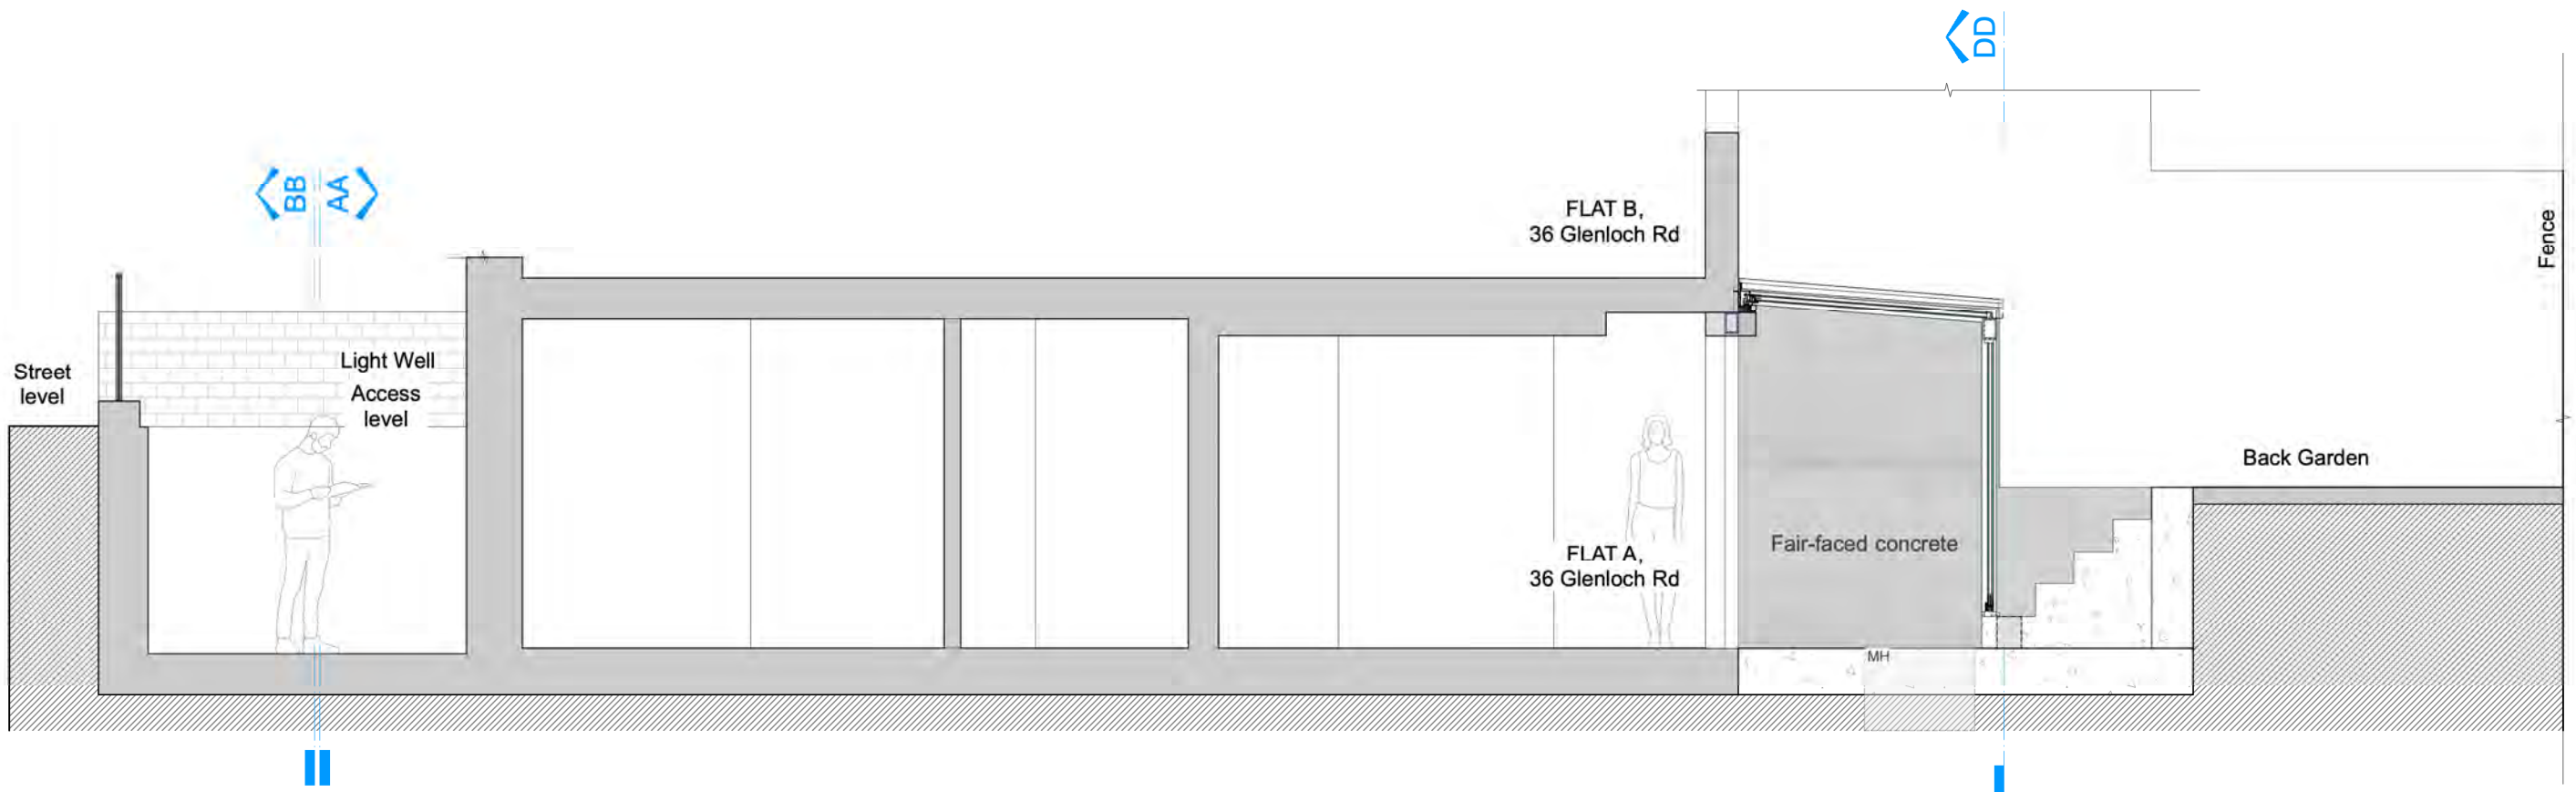

1 Proposed SECTION CC
Scale: 1:50



NOTES:
All dimensions are to be checked on site before work is commenced.
The drawing is to be read in conjunction with all other Structural Engineers and Service Engineers drawings and written specifications.

SPECIFICATIONS:

REVISION		
N	DATE	NOTES
2	05.05.2021	Front storage removed

DESIGN TEAM:



6th Floor, 2 Kingdom Street, W2 6BD / London
 DESIGNER: Marco Ferrara-Bardile
 marco@rmfstudio.com
 M. 0797 5644556 - O. 0207 4355008

CLIENT: Private Client

STATUS:

PRELIMINARY DESIGN INFORMATION
 PLANNING APPROVAL TENDER
 CONSTRUCTION AS BUILT


DATE: 15.12.2020 **SCALE:** @A3

PROJECT: 36A Glenloch Road

LOCATION: 36A Glenloch Road, Belsize Park, London, NW3 4DN

DRAWING TITLE: PROPOSED SECTIONS

DRAWING N: 007.20-RMF-A-20-001 **REV:** 2

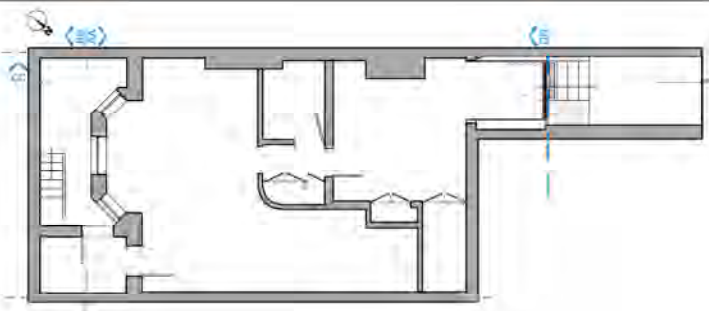


Key plan
Scale: 1:200



GLASS BOX EXTENSION



GLASS BOX EXTENSION

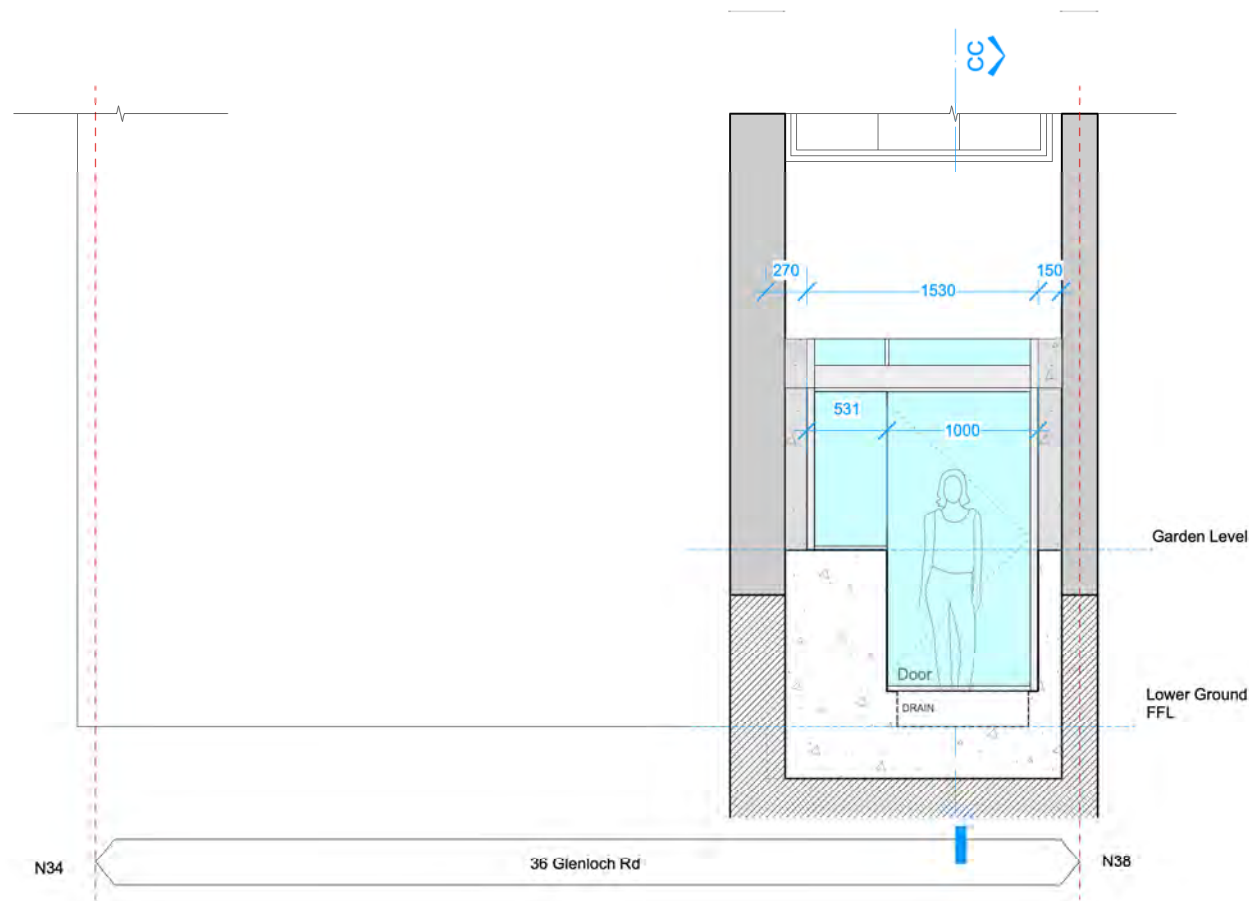

1 Proposed SECTION DD
Scale: 1:50



NOTES: The drawing must not be scaled and all dimensions are to be checked on site before work is commenced.
The drawing is to be read in conjunction with all other Structural Engineers and Service Engineers drawings and written specifications.

SPECIFICATIONS:

REVISION		
N	DATE	NOTES

PROJECT:
36A Glenloch Road

DRAWING N:
007.20-RMF-A-20-002

DRAWING:
PROPOSED SECTIONS

- PRELIMINARY
- PLANNING APPROVAL
- CONSTRUCTION
- DESIGN INFORMATION
- TENDER
- AS BUILT

CLIENT:
PRIVATE

LOCATION: 36A Glenloch Road, Belsize Park, London, NW3 4DN

DATE:
15.12.2020


REV:
—

SCALE:
@A3


DESIGN TEAM:




6th Floor, 2 Kingdom Street, W2 6BD / London
DESIGNER: Marco Ferrara-Bardile
 marco@rmfstudio.com
 M. 0797 5644556 - O. 0207 4355008

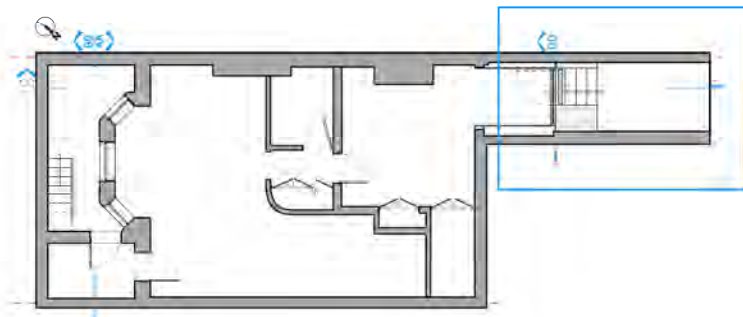

Key plan
Scale: 1:200

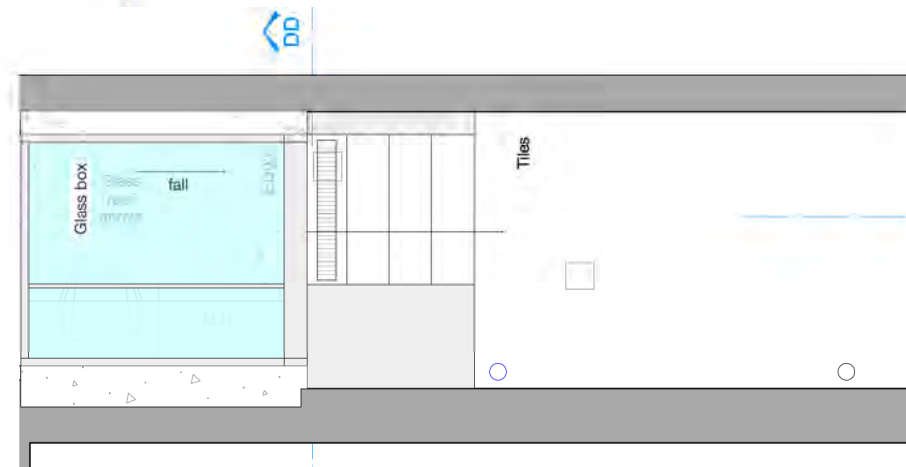

2 Proposed Glazed Roof at rear garden
Scale: 1:50

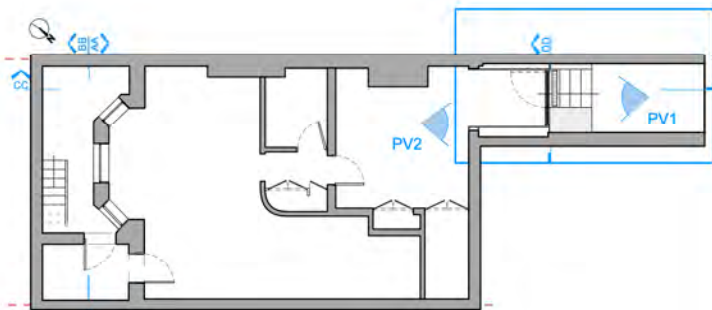


Key plan
Scale: 1:200



VIEW PV1_PROPOSED VIEW



VIEW PV2_PROPOSED VIEW

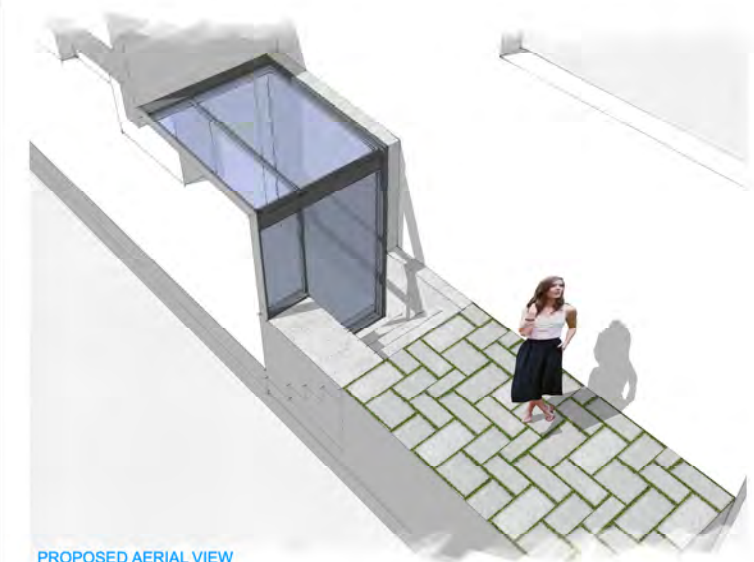

PROPOSED AERIAL VIEW

NOTES:

All dimensions are to be checked on site before work is commenced.
The drawing is to be read in conjunction with all other Structural Engineers and Service Engineers drawings and written specifications.

SPECIFICATIONS:

REVISION

N	DATE	NOTES

DESIGN TEAM:



6th Floor, 2 Kingdom Street, W2 6BD / London
DESIGNER: Marco Ferrara-Bardile
marco@rmfstudio.com
M. 0797 5644556 - O. 0207 4355008

CLIENT:

Private Client

STATUS:

- PRELIMINARY
- PLANNING APPROVAL
- CONSTRUCTION
- DESIGN INFORMATION
- TENDER
- AS BUILT

DATE:

15.12.2020

SCALE:

@A3

PROJECT:

36A Glenloch Road

LOCATION:

36A Glenloch Road, Belsize Park, London, NW3 4DN

DRAWING TITLE:

PROPOSED VIEWS

DRAWING N:

007.20-RMF-A-90-000

REV: