


PLANNING

The contractor must check dimensions on site. Only figured dimensions to be worked from.


Any discrepancies must be reported to the architect before proceeding.

NOTES:

This drawing is © copyright Platform 5 Architects LLP

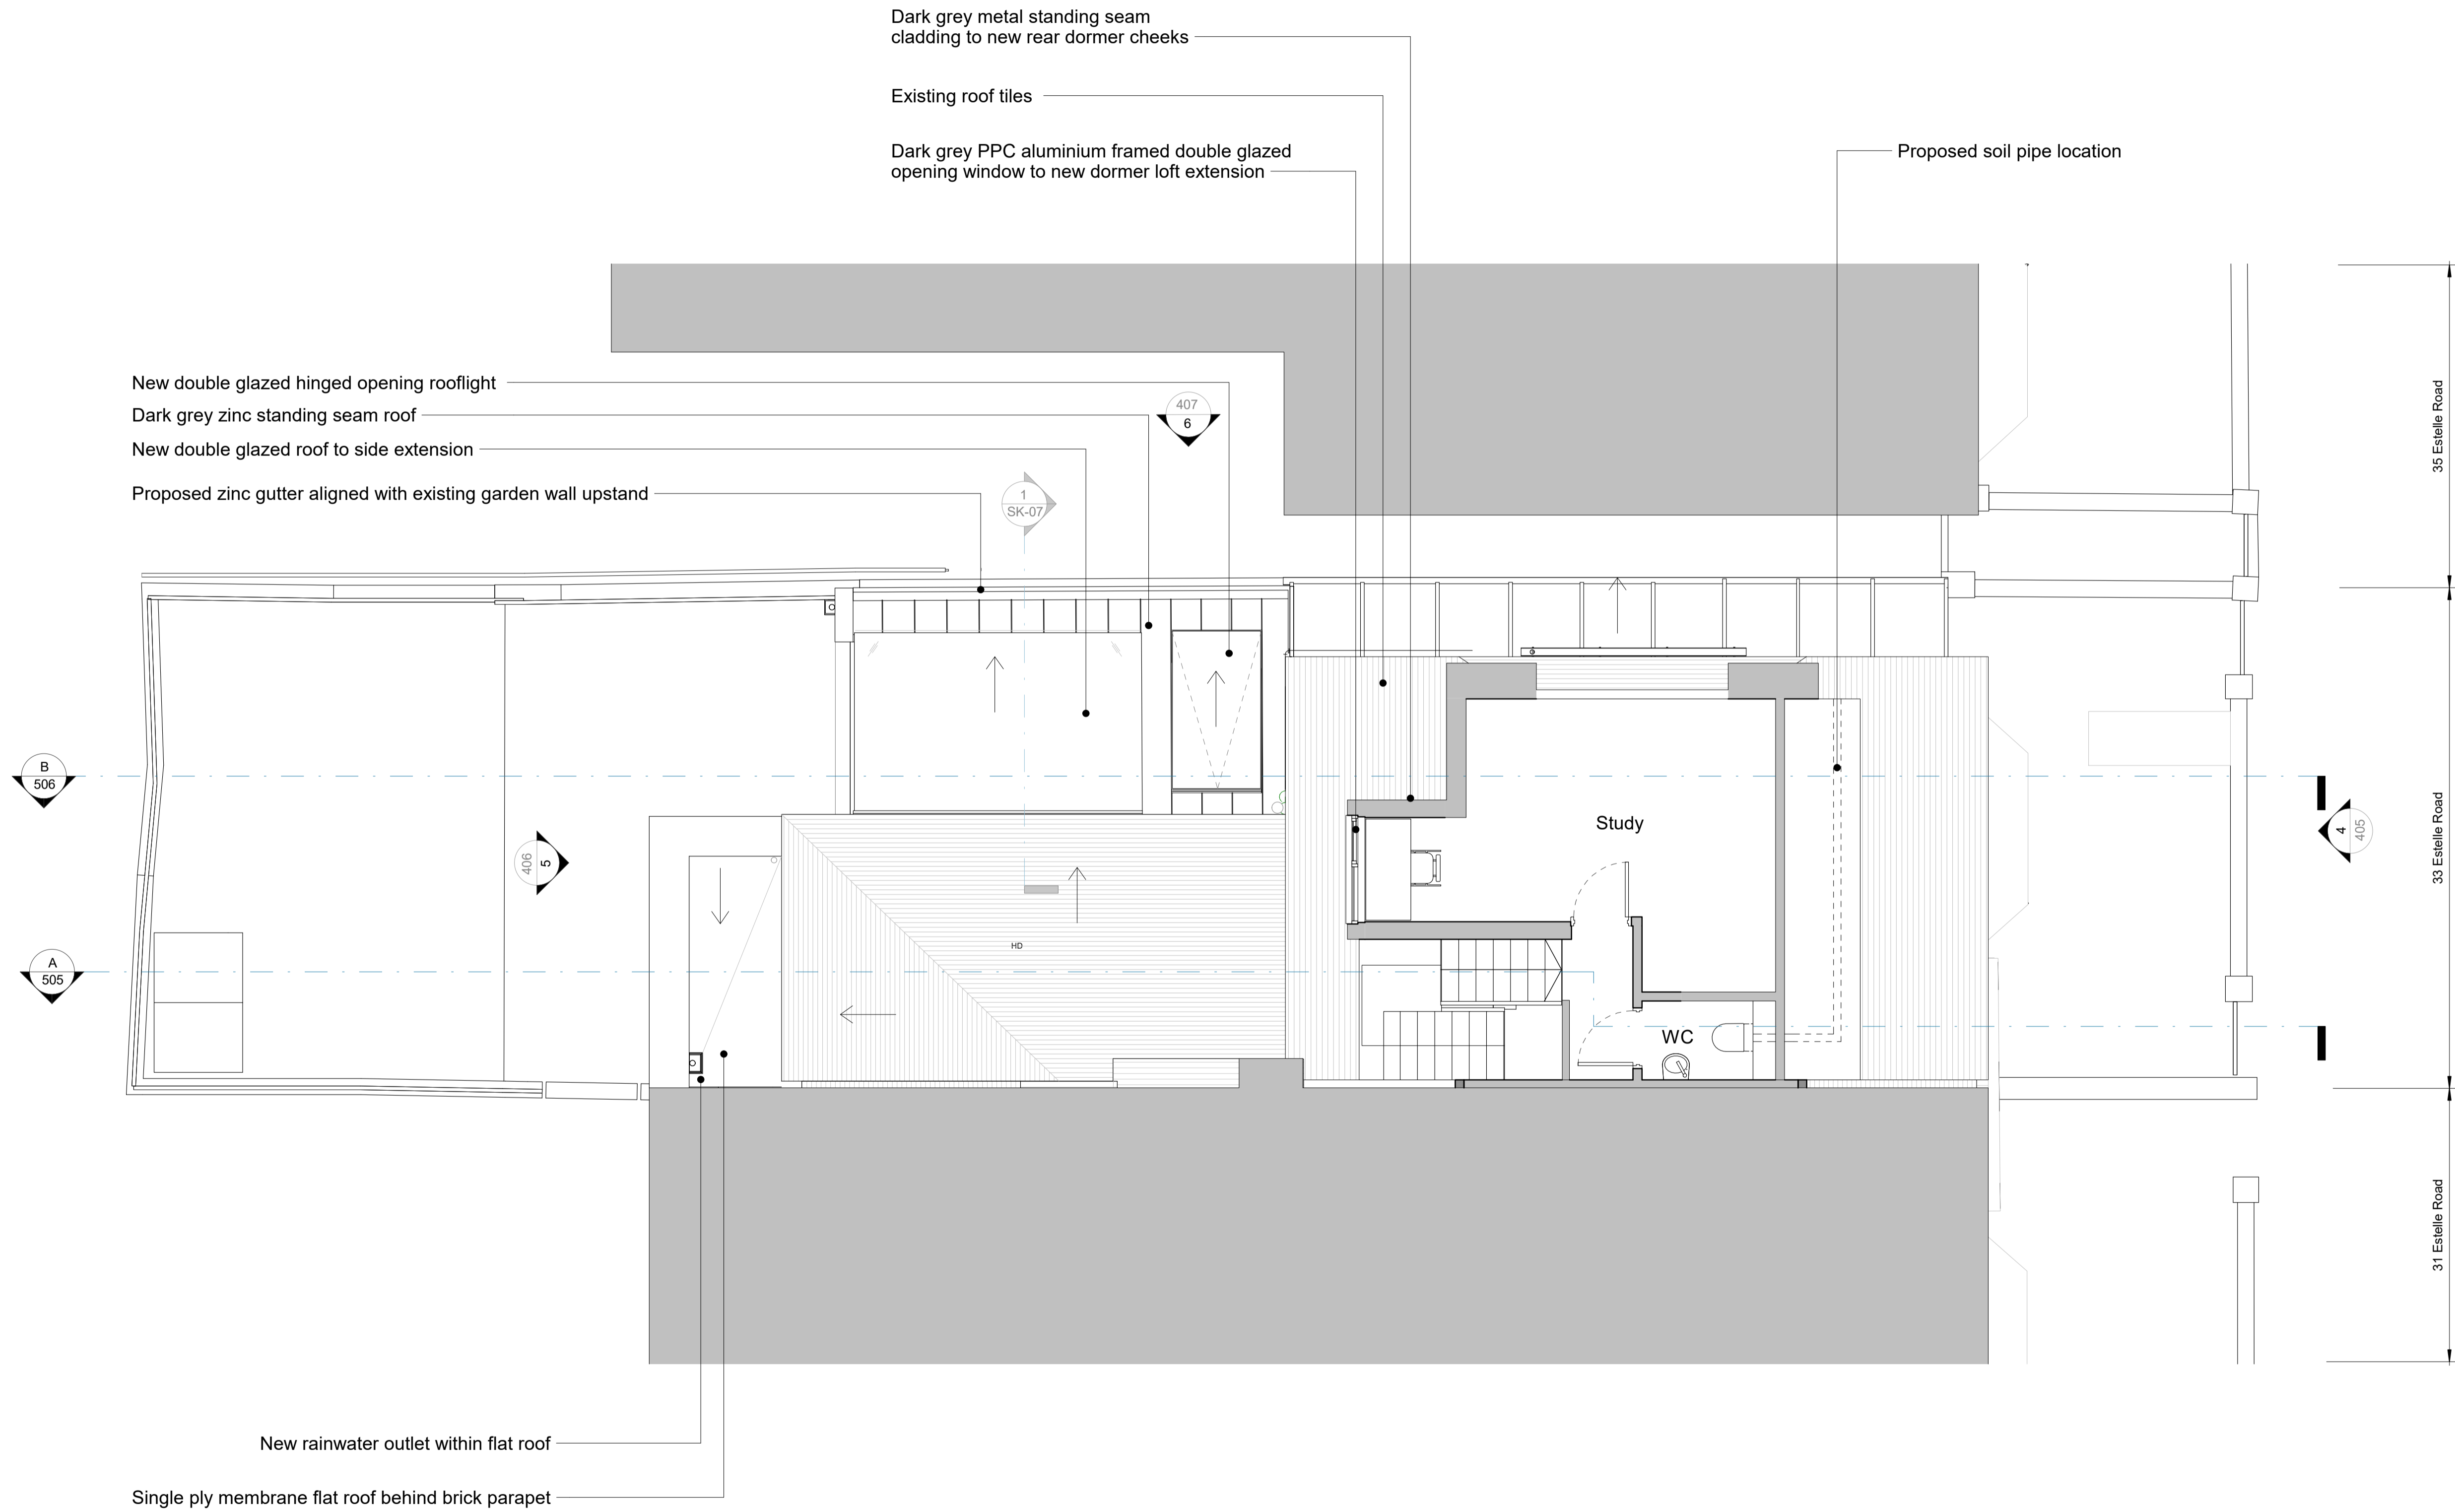

Rev.	Date	Description	Checked
P5	15.10.20	Issued for Planning	PM
P4	08.09.20	Issued for Information	MT
P3	21.08.20	Issued for Information	MT
P2	10.07.20	Issued for Planning	PM
P1	13.03.20	Issued for Information	PM

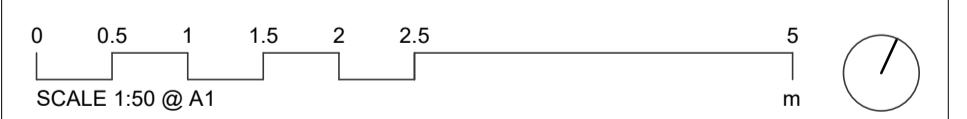

Platform 5
architects

Unit 102
94 Hanbury Street
London
E1 5JL

t 020 7377 8885
e info@platform5architects.com
w www.platform5architects.com

PROJECT TITLE:
33 Estelle Road

DRAWING TITLE:
Proposed Loft Plan

PREPARED DATE:
March 2020

SCALE @ A1:
1:50

SCALE @ A0:
1:100

PROJECT NO.:
19-104

DRAWING NO.:
106

REVISION:
P5