


PLANNING

The contractor must check dimensions on site. Only figured dimensions to be worked from.


Any discrepancies must be reported to the architect before proceeding.

NOTES:

This drawing is © copyright Platform 5 Architects LLP

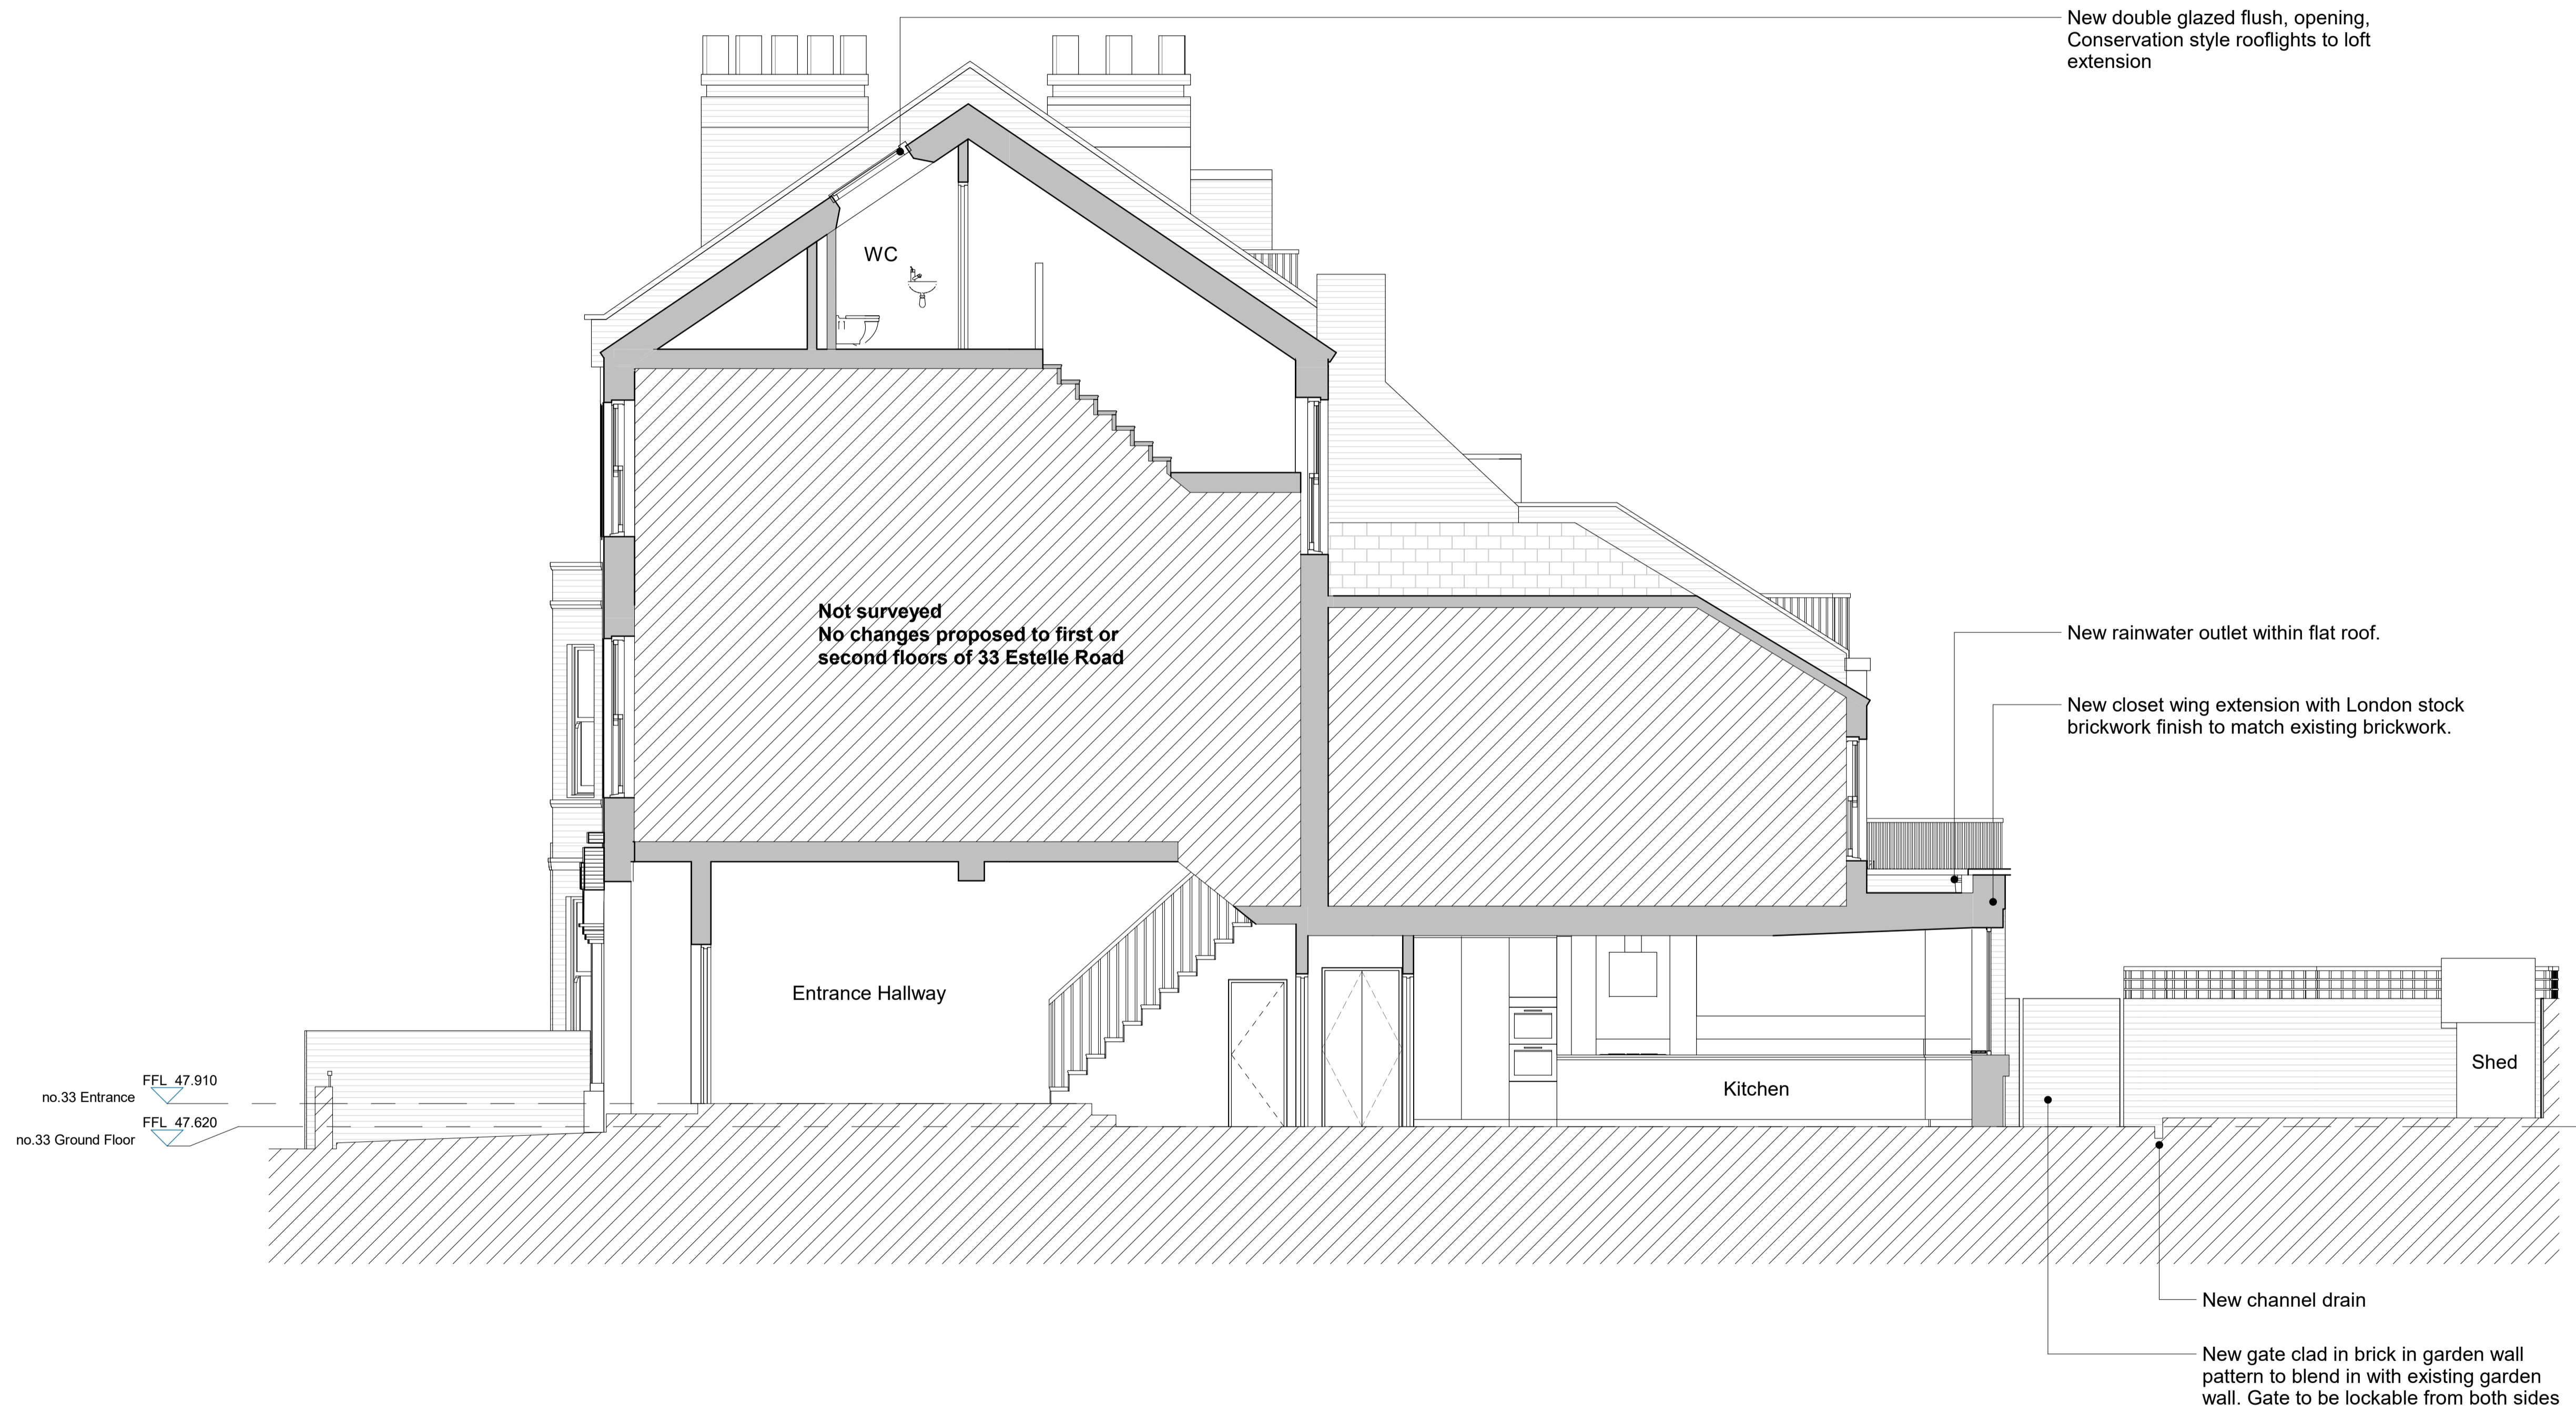

Rev.	Date	Description	Checked
P3	10.11.20	Issued for Planning	PM
P2	10.07.20	Issued for Planning	PM
P1	13.03.20	Issued for Information	PM

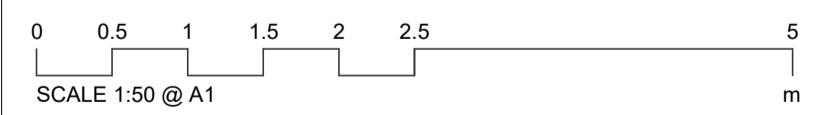

Platform 5
architects

Unit 102
94 Hanbury Street
London
E1 5JL

t 020 7377 8885
e info@platform5architects.com
w www.platform5architects.com

PROJECT TITLE:
33 Estelle Road

DRAWING TITLE:
Proposed Section AA

PREPARED DATE:
March 2020

SCALE @ A1:
1:50

SCALE @ A0:
1:100

PROJECT NO.:
19-104

DRAWING NO.:
505

REVISION:
P3