


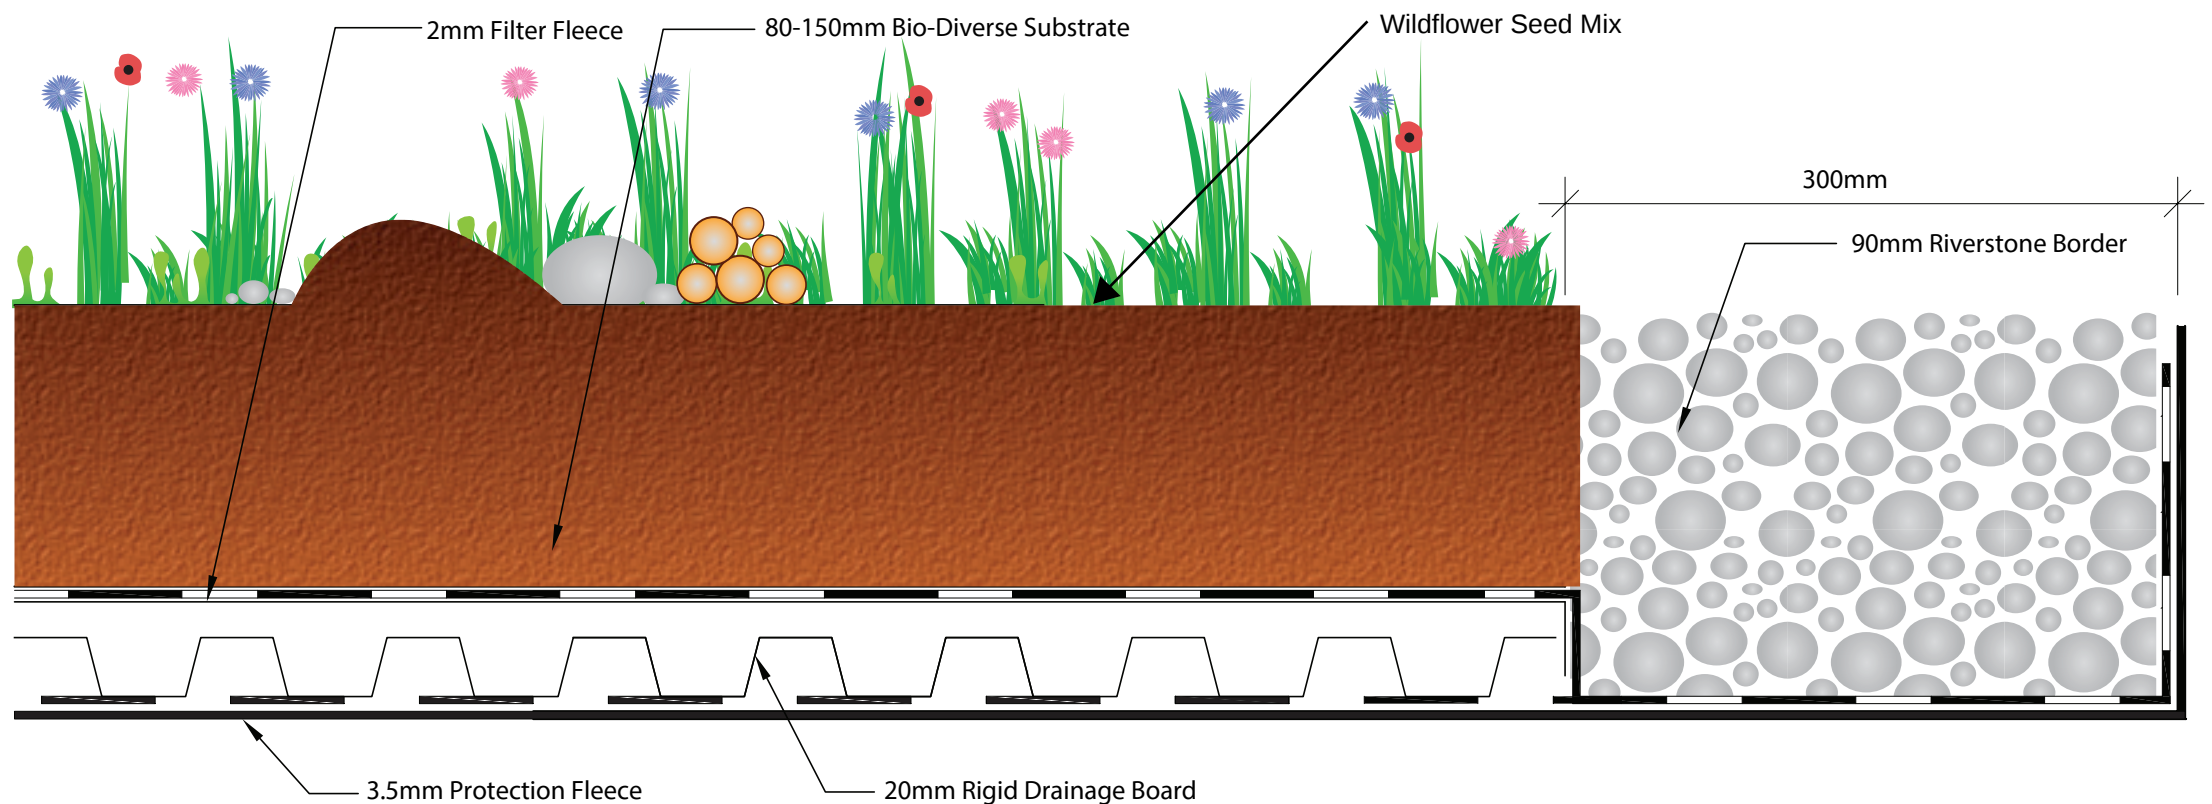

 01242 620905 enquiries@sky-garden.co.uk www.sky-garden.co.uk 7&8 Keil Close Broadway Worcestershire WR12 7DP	Q37 Details		System Name & No. Biodiverse Standard (SGBD04)	
	- Protection Fleece - Material: Tensile geo-synthetic protection layer - Thickness: 3.5mm - Drainage Layer - Material: Perforated cuspated HDPE core - Depth: 20mm - Filter Fleece - Material: 2mm non woven geotextile bonded to drainage		- Biodiverse Substrate - Material: 80:20 crushed red brick low nutrient, free draining root zone - Depth: Contoured between 70-150mm - Biodiverse Seed Mix - Planting Mix: 38 species 3gms/m2 - Biodiverse seed - Rock and log piles on sand bases 1 pile per 50m2	Drawn by: CST Scale: Do Not Scale
			Contact: Charlie.garratt@sky-garden.co.uk 01242 620905	