



Grafton Terrace  
Section 5  
1:10

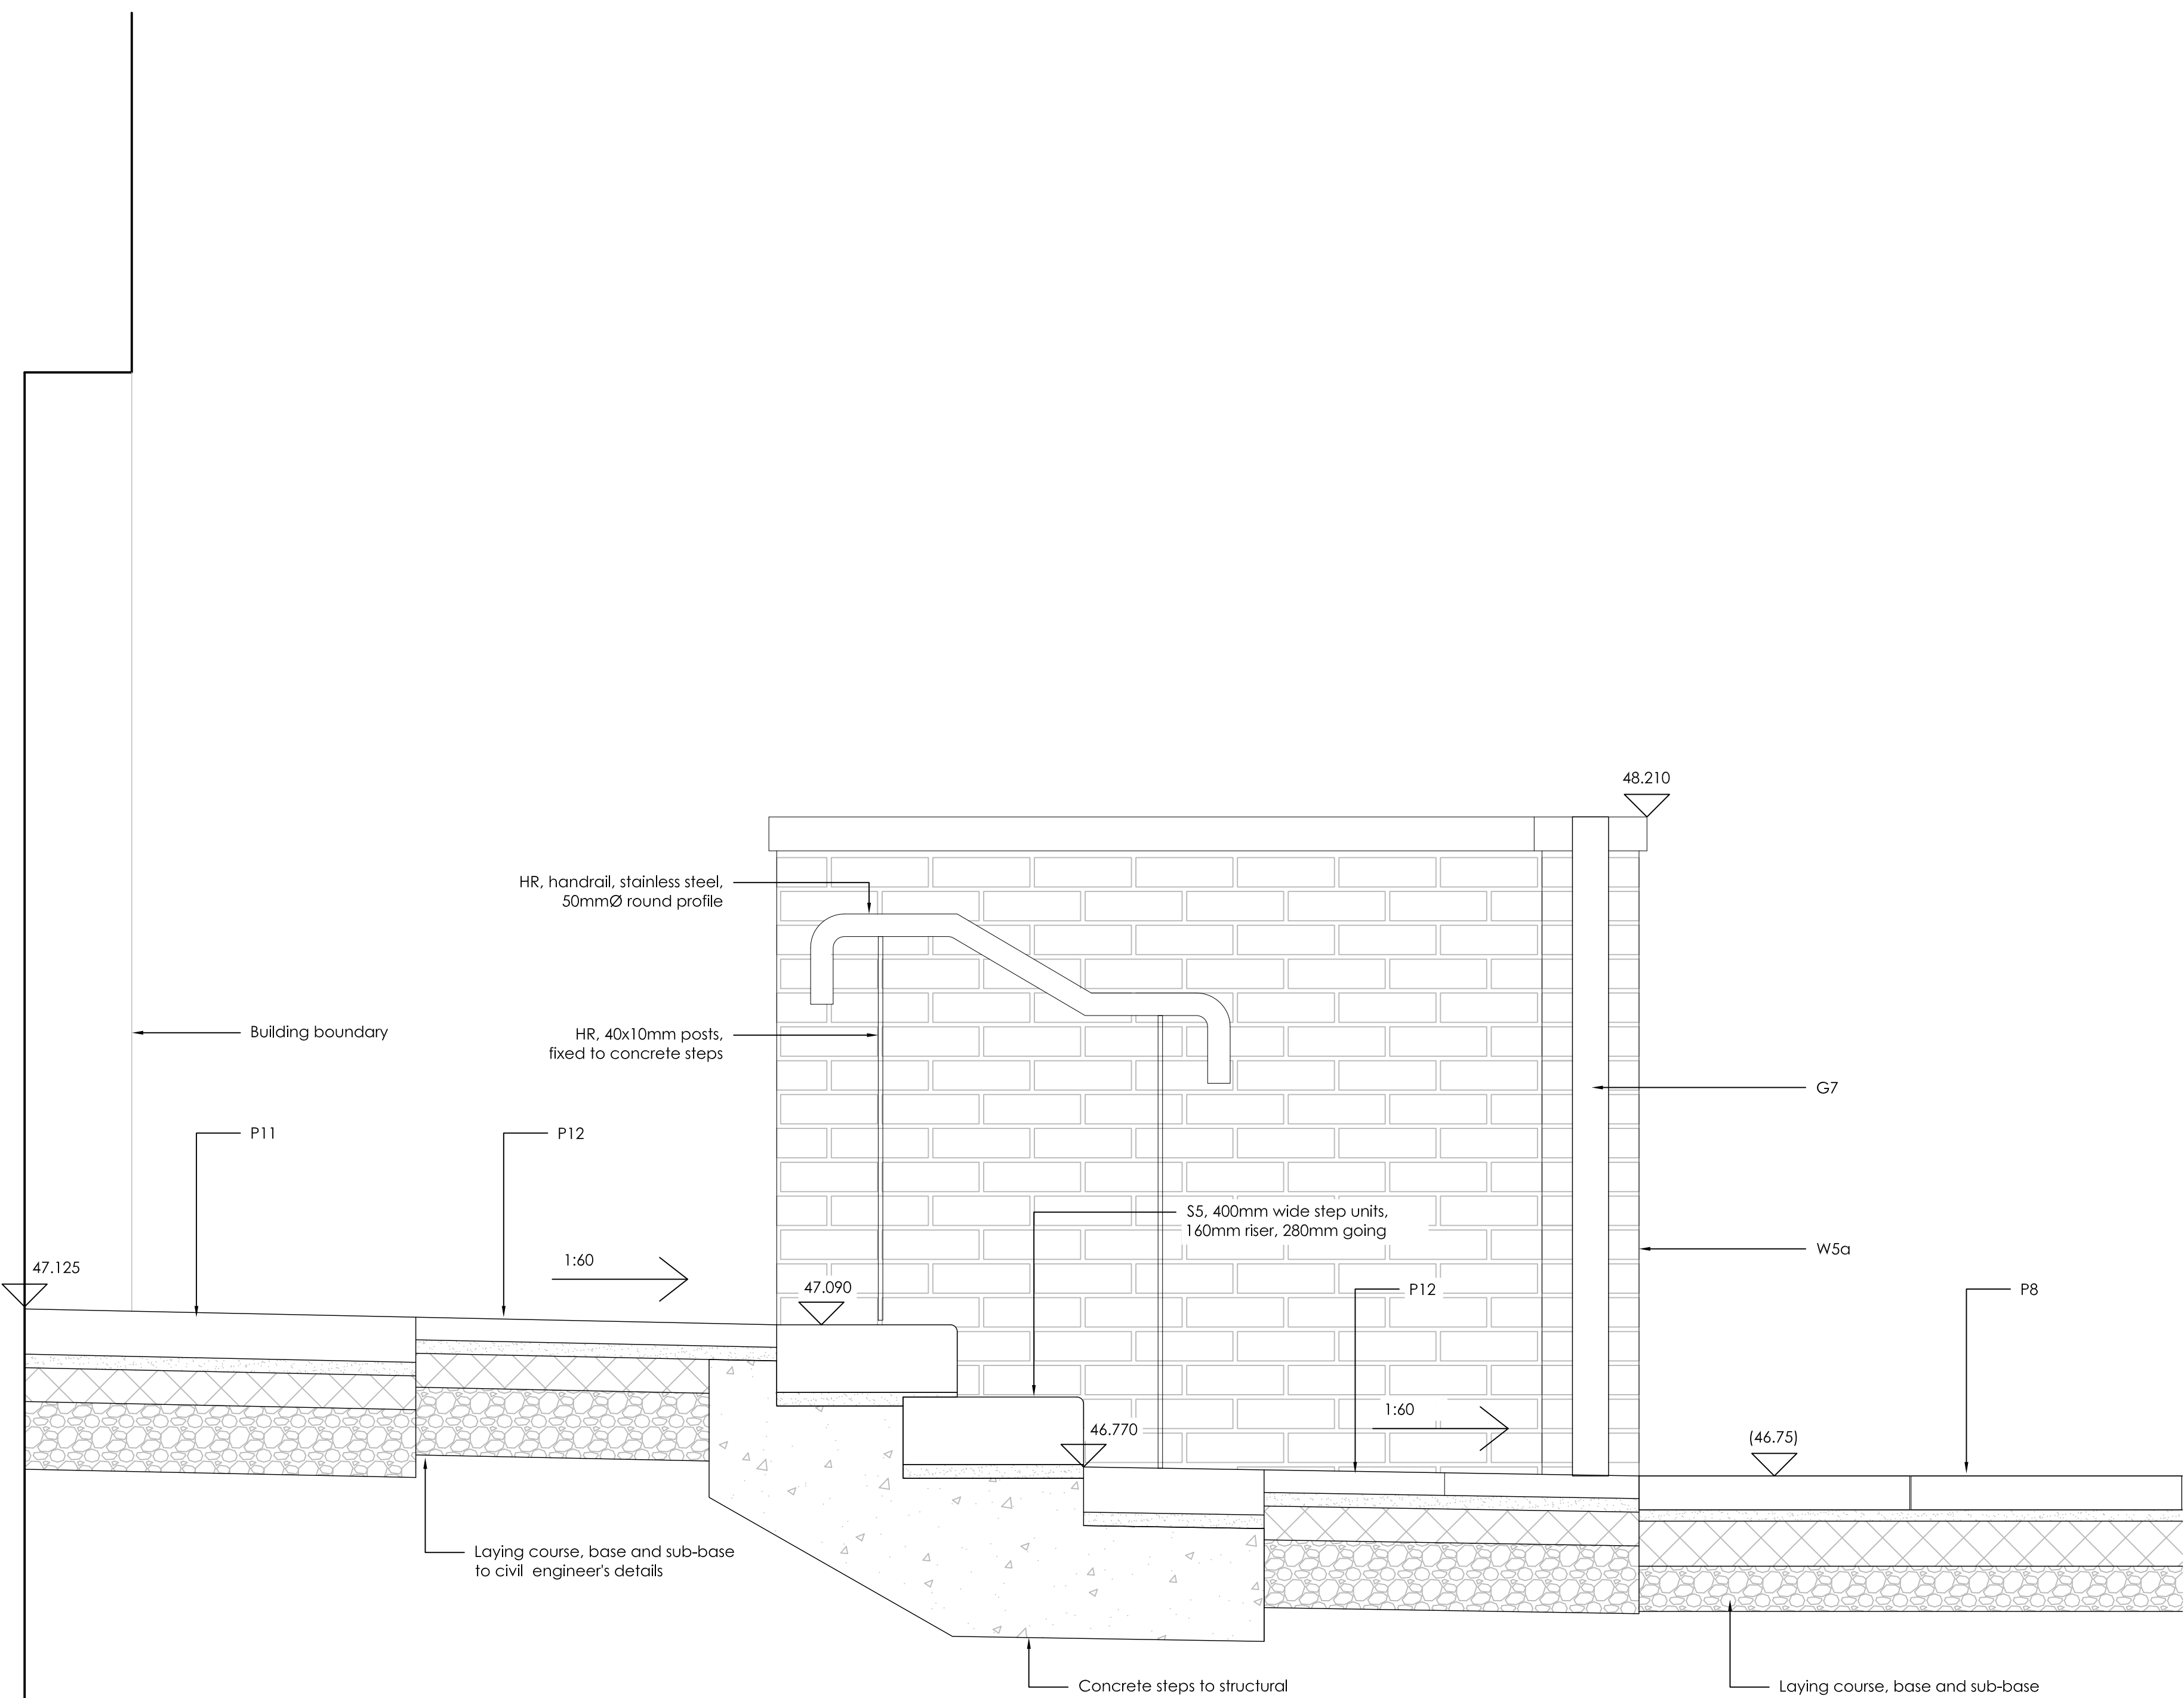

Grafton Terrace  
Section 6  
1:10

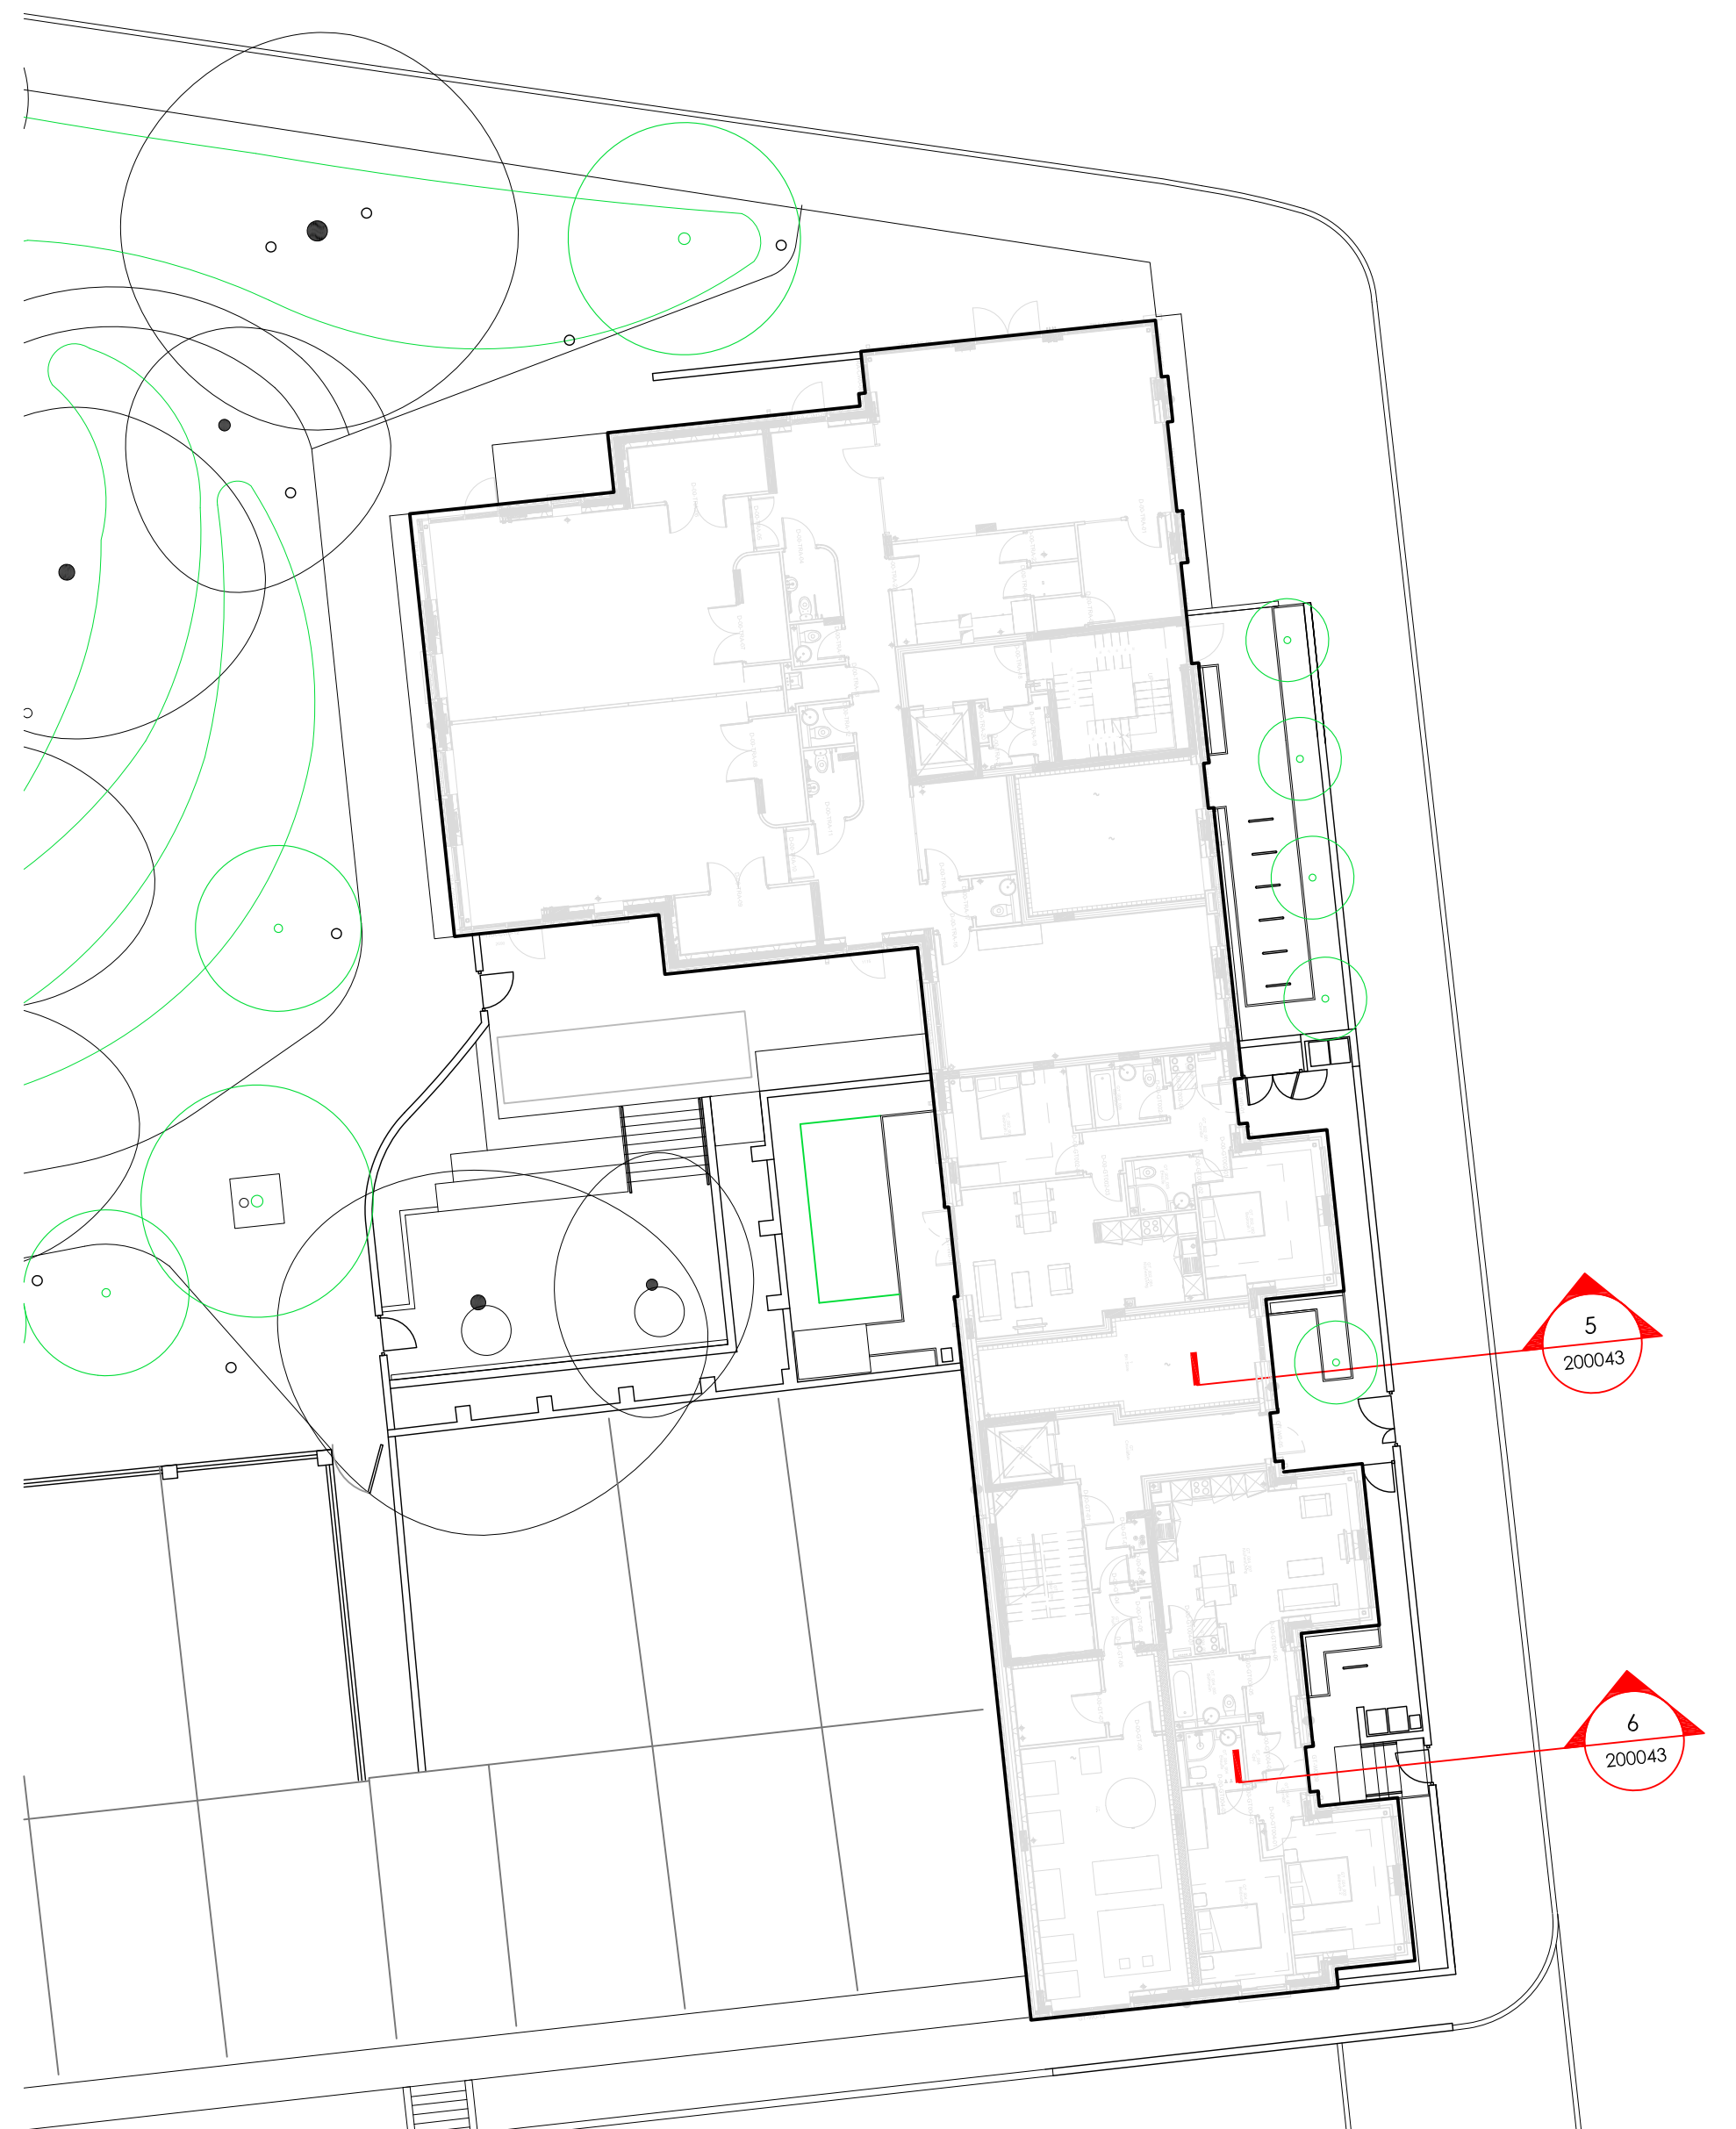

Grafton Terrace Section 1  
Location Plan  
1:200

LINKED MODEL SCHEDULE:

SS	P03	25/09/2020	Amendments to suit updated topo survey	AC	I	TS
SS	P01	22/05/2020	Stage 4 Issue	AC	I	TS
SI	P01	09/04/2020	First Issue	AC	I	TS

STATUS REV DATE DESCRIPTION DSG | DRW | CHK | APP


ALL REVISIONS

MAIN CONTRACTOR  
**BOUYGUES**  
Bouygues UK  
Becket House  
1 Lambeth Palace Rd  
Lambeth, London SE1 7EU  
Tel: 020 7401 0020

CLIENT LOGO



KEY PLAN

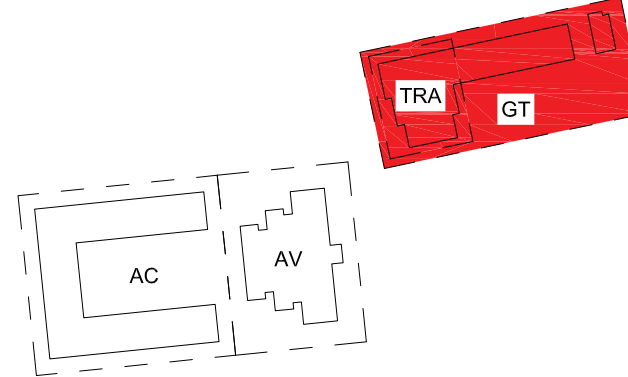

ORIGINATOR

**turkington martin**

Studio 3.04 Chester House, Kensington Park  
3-5 Brompton Road, London, SW8 5AE  
T: +44 (0)20 7467 1050  
E: studio@turkingtonmartin.com

PROJECT NAME

Maitland Park Redevelopment

DRAWING TITLE

Grafton Terrace Sections 5 and 6

SCALE @ A0  
As Shown Not Applicable

FIRST ISSUE DATE  
09/04/2020

PROJECT STAGE  
Stage 4

STATUS CODE  
S3 - Suitable for Review & Comments

PROJECT ORIGINATOR  
MPR

VOLUME  
TMA

LEVEL  
GT

TYPE  
GF

ROLE  
SC

NUMBER  
L

200043

REV  
P03