



Aspen Villas Southern Boundary
Section 1 - Part 1
1:20

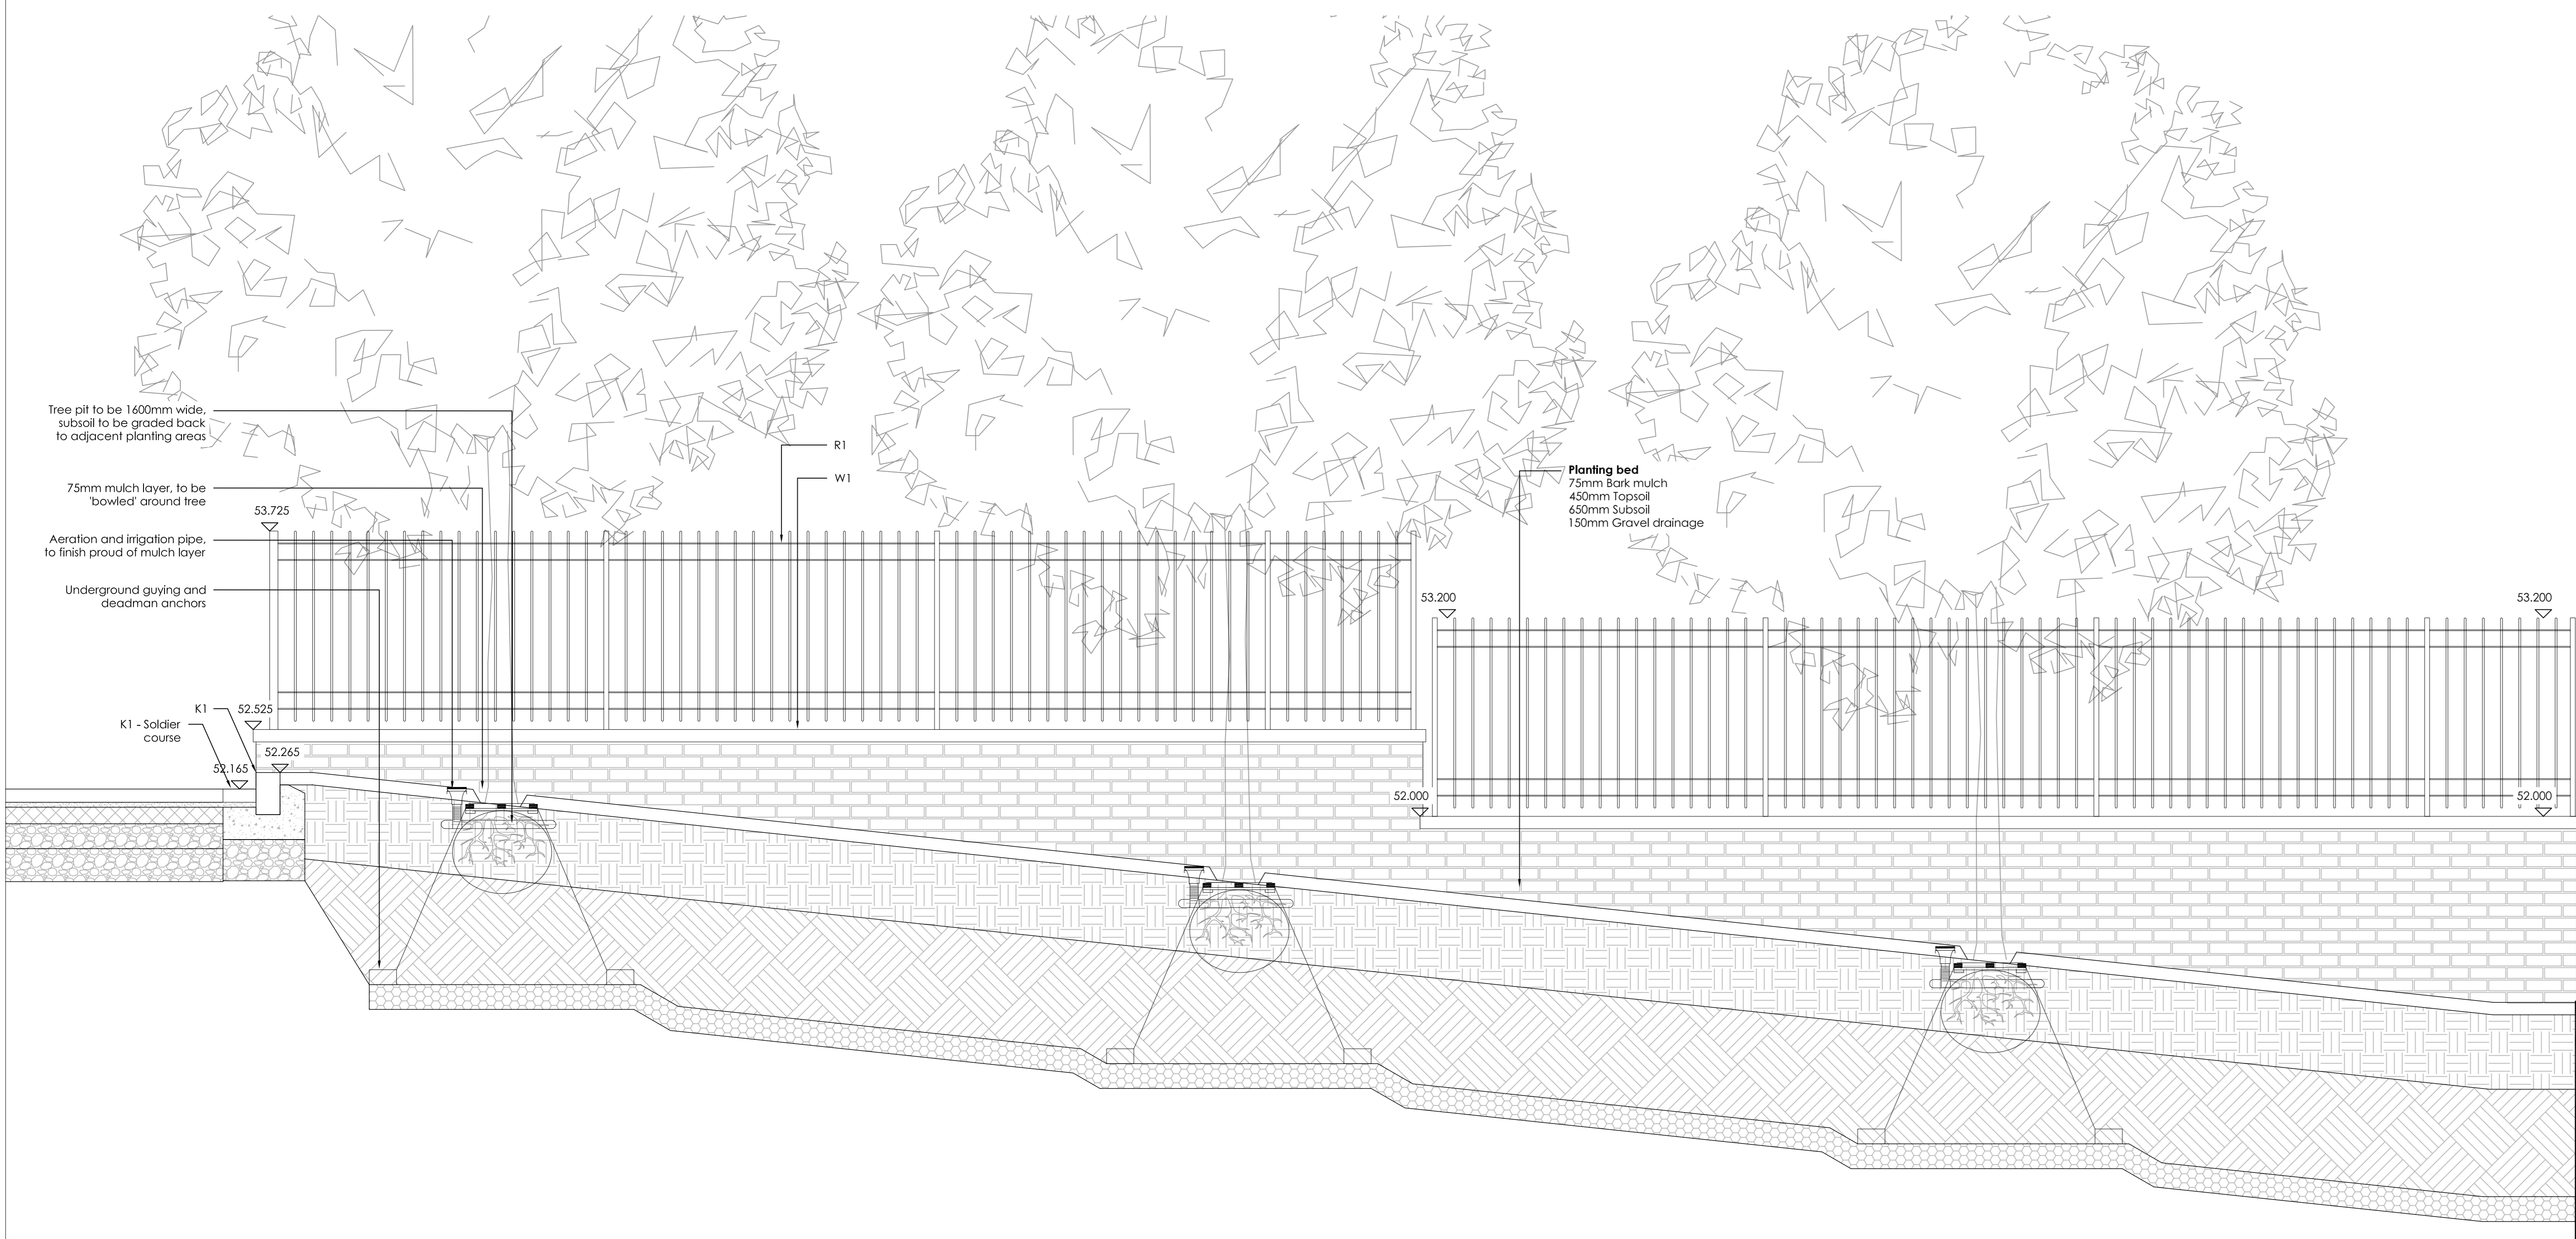

Aspen Villas Southern Boundary
Section 1 - Part 2
1:20

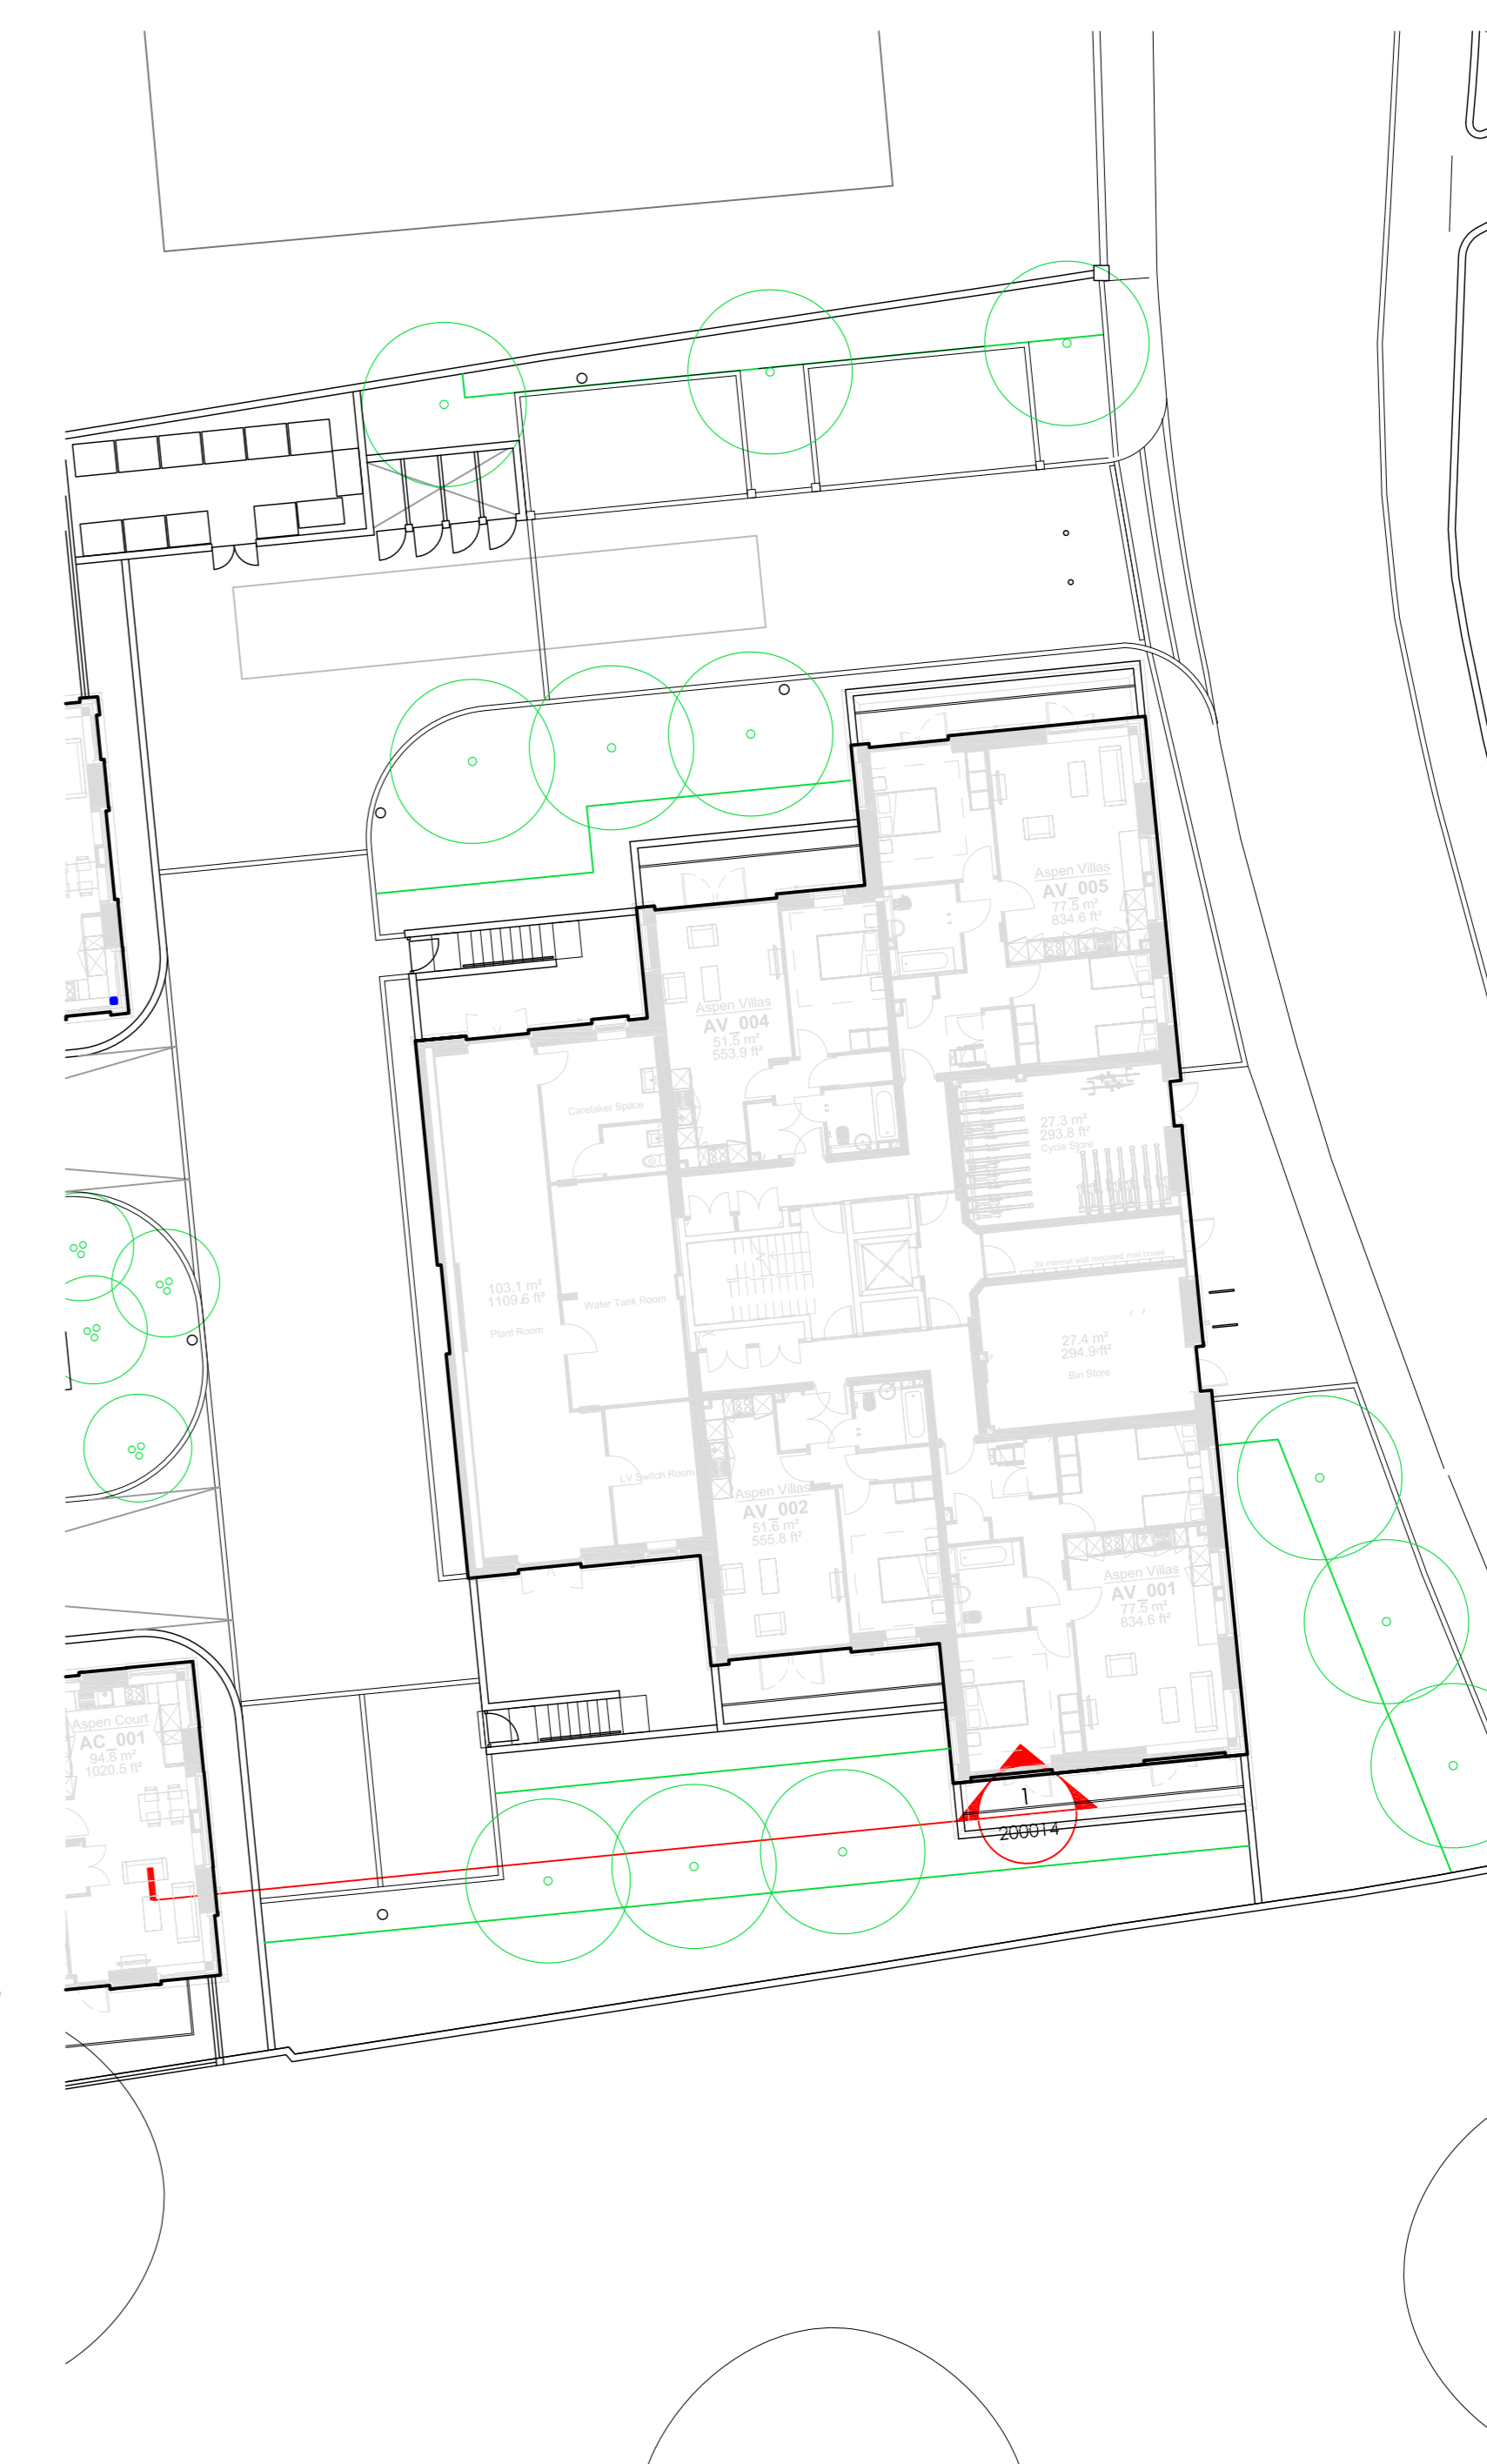

Aspen Villas Southern Boundary Section 1
Location Plan
1:200

LINKED MODEL SCHEDULE:

STATUS	REV	DATE	DESCRIPTION	DSG	DRW	CHK	APP
S3	P02	25/09/2020	Amendments to suit updated topo survey	AC	TS		
S3	P01	22/05/2020	Stage 4 Issue	AC	TS		

MAIN CONTRACTOR

BOUYGUES Bouygues UK
Buckel House
1 Lambeth Palace Rd
Lambeth, London SE1 7EU
TEL: 020 7491 0020

CLIENT LOGO

Camden

KEY PLAN

ORIGINATOR

turkington martin MPR01
Studio 301 Chester House, Kensington Park
31 Brandon Road, London, SW9 6JZ
T: +44 (0)20 3547 3050
E: studio@turkingtonmartin.com

PROJECT NAME
Maitland Park Redevelopment

DRAWING TITLE
Aspen Villas Southern Boundary Section 1

SCALE @ A0 MODEL FILE NAME - REVISION
As Shown Not Applicable

FIRST ISSUE DATE PROJECT STAGE STATUS CODE
22/05/2020 Stage 4 S3 - Suitable for Review & Comments

PROJECT ORIGINATOR	VOLUME	LEVEL	TYPE	ROLE	NUMBER	REV
MPR	TMA	AV	GF	SC	L	200014 P02