


Grafton Terrace
Section 1 - Part 1
1:25

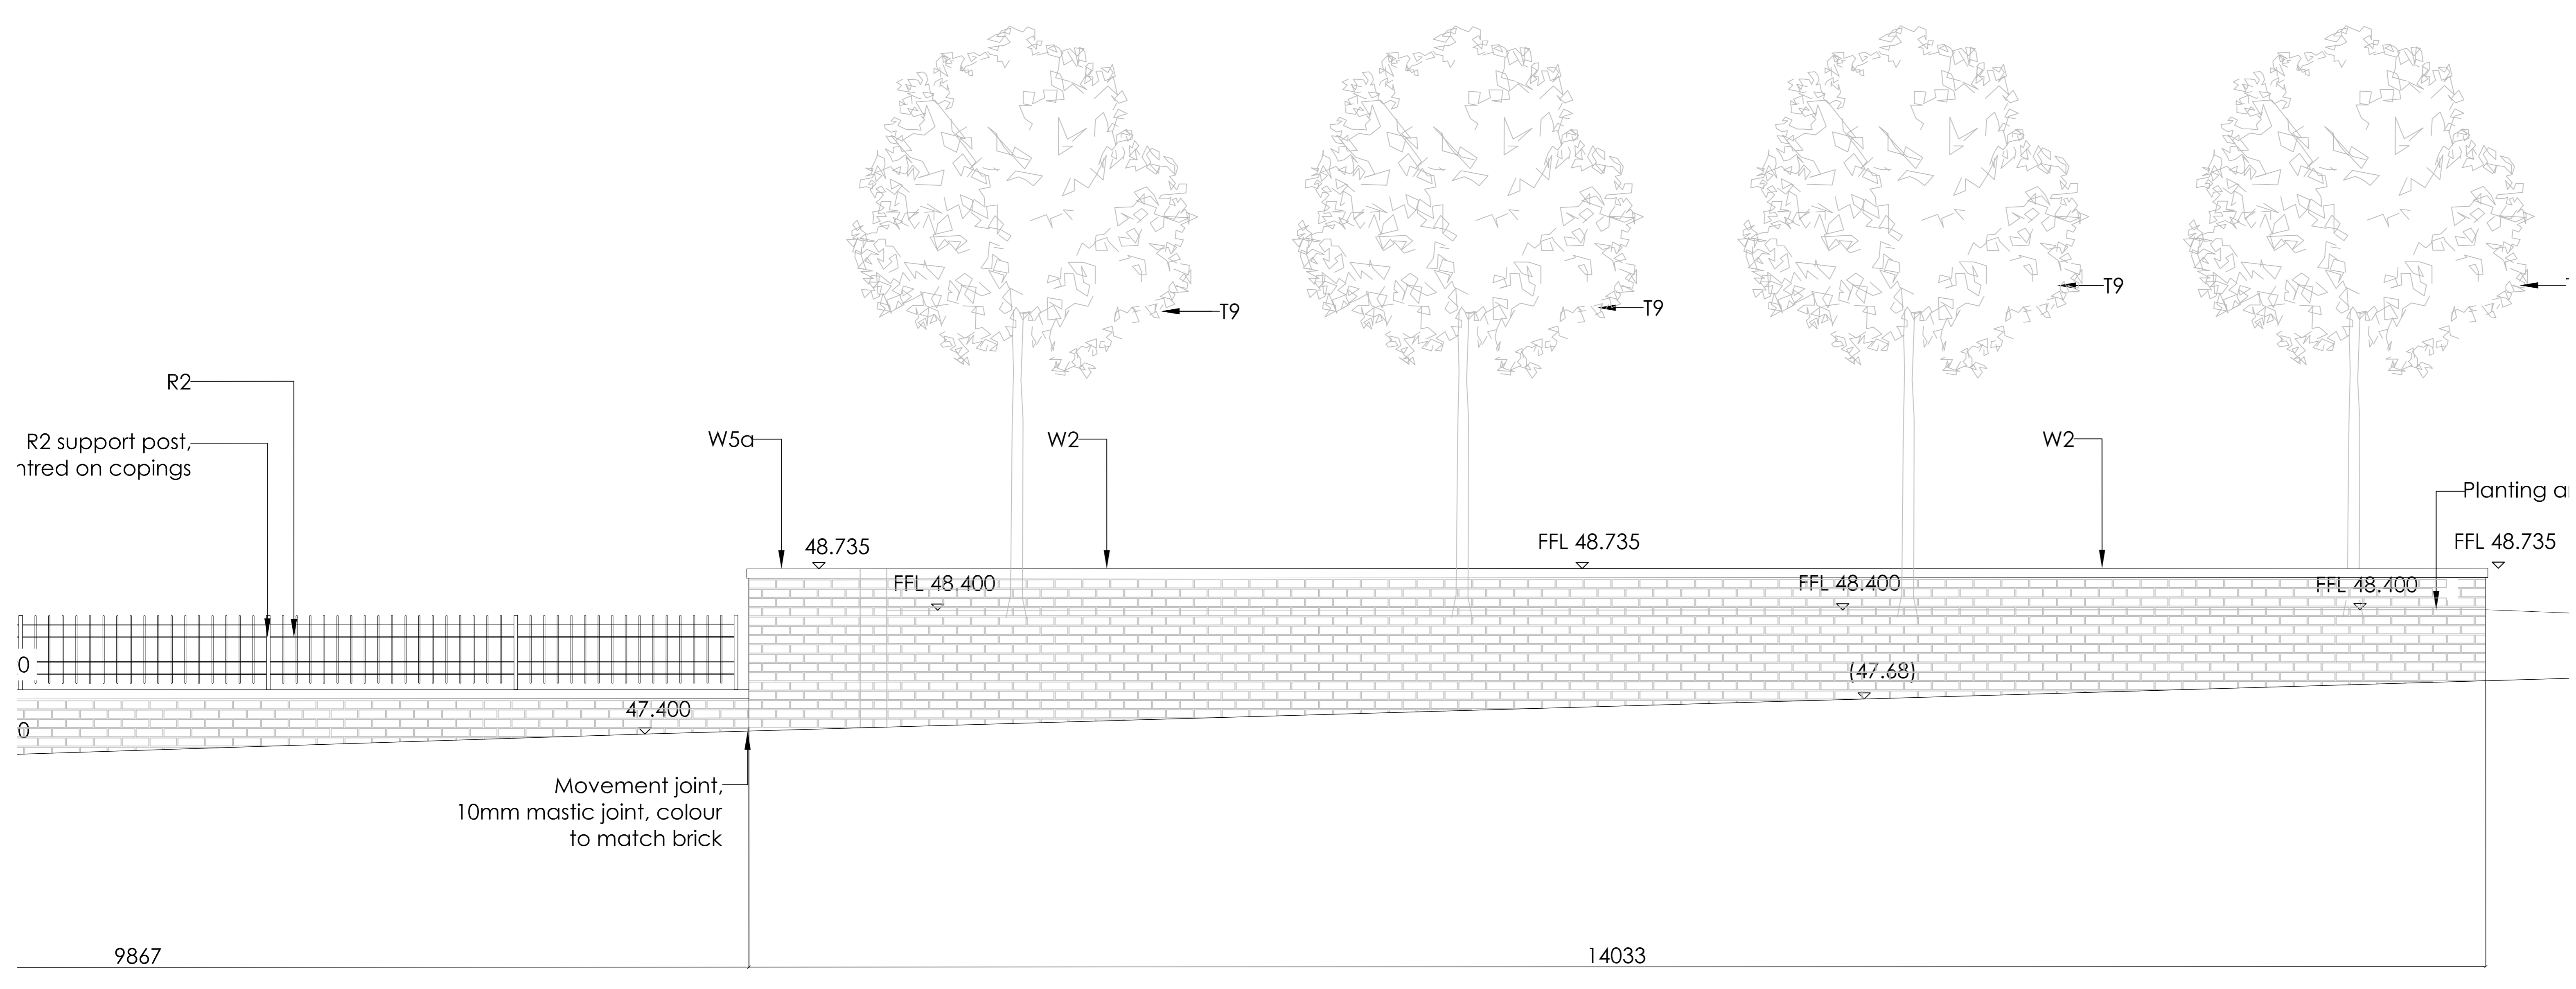

Grafton Terrace
Section 1 - Part 2
1:25



Grafton Terrace Section 1
Location Plan
1:200

REV	NO	DATE	DESCRIPTION	BY	CHK	APP	
S3	P03	25/09/2020	Amendments to suit updated topo survey	AC	TS	
S3	P02	22/05/2020	Stage 4 Issue	AC	TS	
S1	P01	09/04/2020	First Issue	AC	TS	
<table border="1"> <thead> <tr> <th>STATUS</th> <th>REV</th> <th>DATE</th> <th>DESCRIPTION</th> <th>DSG</th> <th>DRW</th> <th>CHK</th> <th>APP</th> </tr> </thead> <tbody> <tr> <td>ALL</td> <td>REVISING</td> <td></td> <td></td> <td></td> <td></td> <td></td> <td></td> </tr> </tbody> </table>							STATUS	REV	DATE	DESCRIPTION	DSG	DRW	CHK	APP	ALL	REVISING	
STATUS	REV	DATE	DESCRIPTION	DSG	DRW	CHK	APP	
ALL	REVISING	
<table border="1"> <tr> <td>MAIN CONTRACTOR</td> <td colspan="6"> </td> </tr> <tr> <td>CLIENT LOGO</td> <td colspan="6"> </td> </tr> <tr> <td>KEY PLAN</td> <td colspan="6"> </td> </tr> <tr> <td>ORIGINATOR</td> <td colspan="6"> </td> </tr> <tr> <td>PROJECT NAME</td> <td colspan="6">Maitland Park Redevelopment</td> </tr> <tr> <td>DRAWING TITLE</td> <td colspan="6">Grafton Terrace Street Frontage 2 of 2</td> </tr> <tr> <td>SCALE @ A0</td> <td colspan="6">MODEL FILE NAME - REVISION</td> </tr> <tr> <td>As Shown</td> <td colspan="6">Not Applicable</td> </tr> <tr> <td>FIRST ISSUE DATE</td> <td>PROJECT STAGE</td> <td colspan="4">STATUS CODE</td> <td></td> </tr> <tr> <td>09/04/2020</td> <td>Stage 4</td> <td colspan="4">S3 - Suitable for Review & Comments</td> <td></td> </tr> <tr> <td>PROJECT ORIGINATOR</td> <td>VOLUME</td> <td>LEVEL</td> <td>TYPE</td> <td>ROLE</td> <td>NUMBER</td> <td>REV</td> </tr> <tr> <td>MPR</td> <td>TMA</td> <td>GT</td> <td>GF</td> <td>SC</td> <td>L</td> <td>200041 P03</td> </tr> </table>							MAIN CONTRACTOR							CLIENT LOGO							KEY PLAN							ORIGINATOR							PROJECT NAME	Maitland Park Redevelopment						DRAWING TITLE	Grafton Terrace Street Frontage 2 of 2						SCALE @ A0	MODEL FILE NAME - REVISION						As Shown	Not Applicable						FIRST ISSUE DATE	PROJECT STAGE	STATUS CODE					09/04/2020	Stage 4	S3 - Suitable for Review & Comments					PROJECT ORIGINATOR	VOLUME	LEVEL	TYPE	ROLE	NUMBER	REV	MPR	TMA	GT	GF	SC	L	200041 P03
MAIN CONTRACTOR	
CLIENT LOGO	
KEY PLAN	
ORIGINATOR	
PROJECT NAME	Maitland Park Redevelopment	
DRAWING TITLE	Grafton Terrace Street Frontage 2 of 2	
SCALE @ A0	MODEL FILE NAME - REVISION	
As Shown	Not Applicable	
FIRST ISSUE DATE	PROJECT STAGE	STATUS CODE	
09/04/2020	Stage 4	S3 - Suitable for Review & Comments	
PROJECT ORIGINATOR	VOLUME	LEVEL	TYPE	ROLE	NUMBER	REV	
MPR	TMA	GT	GF	SC	L	200041 P03	