


All dimensions to be checked onsite.
DO NOT SCALE THIS DRAWING


NOTES


© Copyright REFURB

This confidential drawing and the copyright is the property of REFURB and is neither to be copied in any way nor disclosed to any third party without the written consent of REFURB

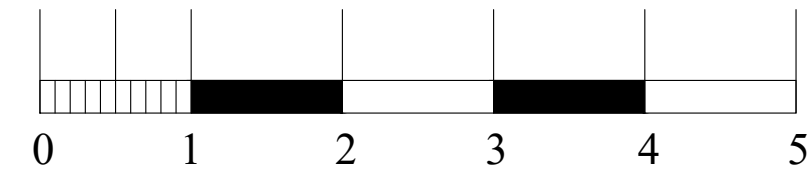

REVISIONS		

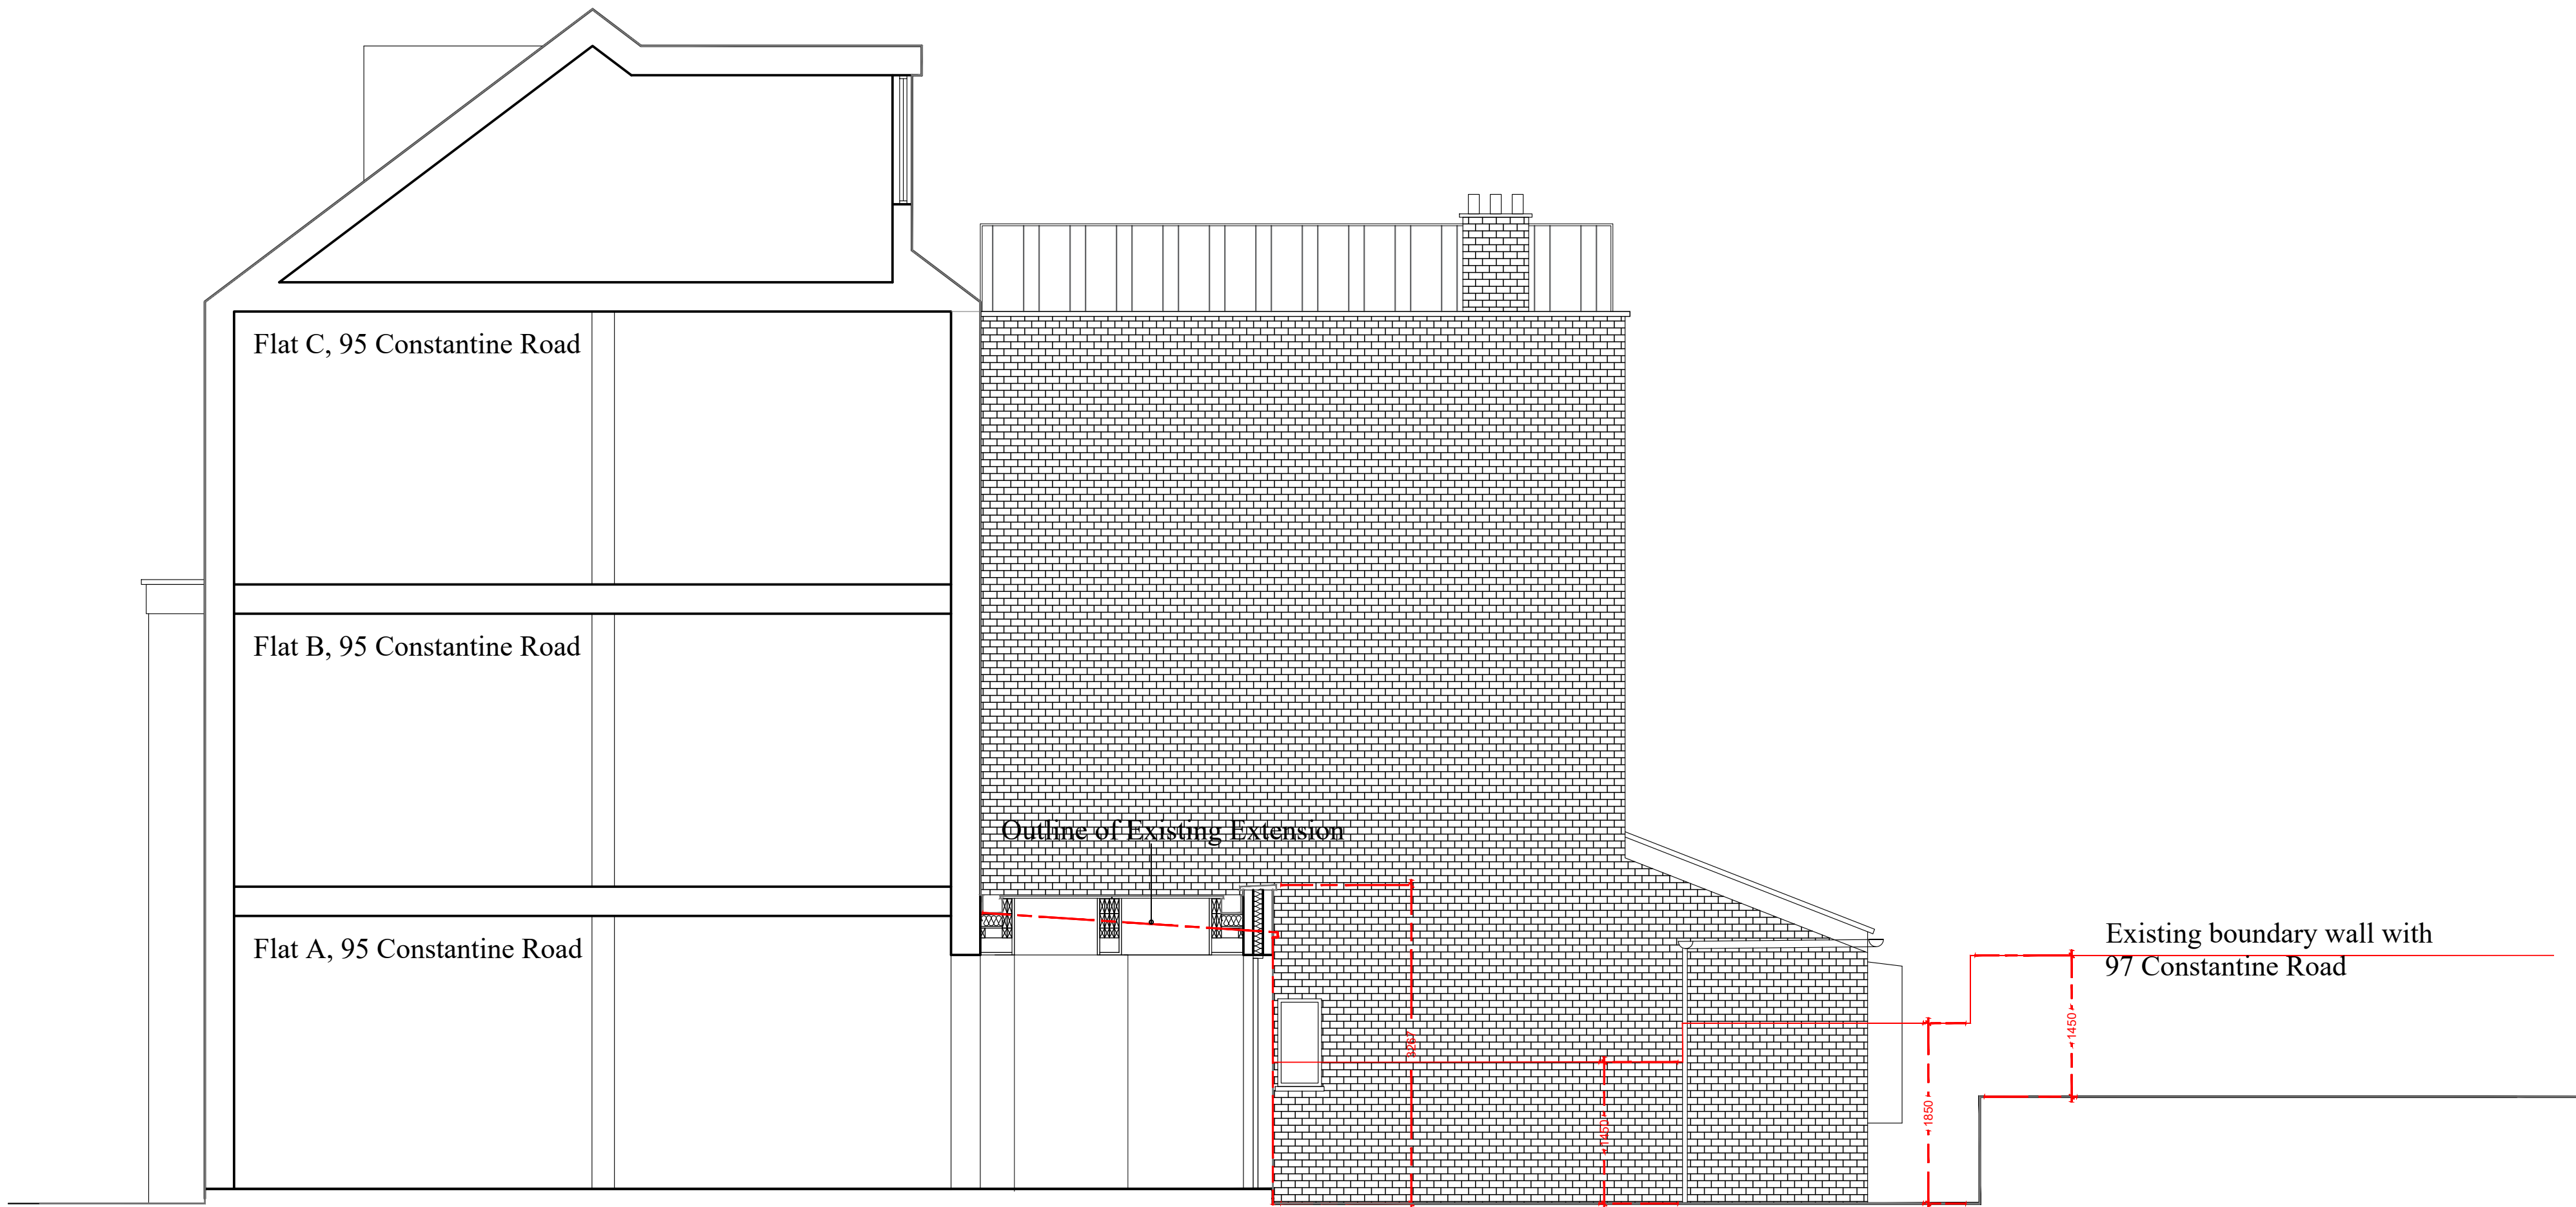



One Stop Shop for Home Improvements and Extensions

52 Ashfield Road , Southgate, London N14 7PQ
Mobile : 07800536008 Email: info@refurbdesign.co.uk
www.refurbdesign.co.uk

Title Proposed and Existing Section AA		
Project Flat A, 95 Constantine Road London NW3 2 LP		
Client Ms. A B Kristal		
Scale 1:50@A1	Date April 2021	Drawn By DK
Job Number 100	Drawing Number PL04	Revision *