

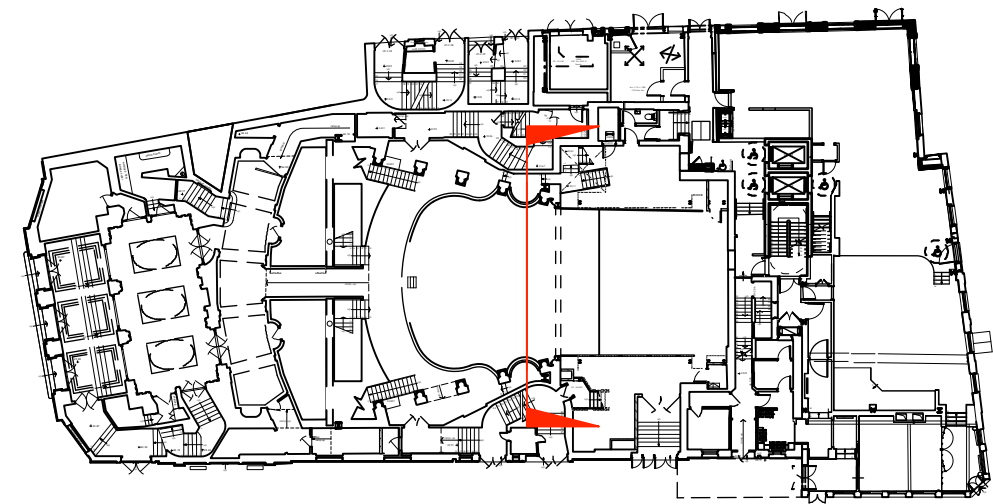


1 Flytower Rigging Elevation - view from Auditorium
Scale: 1:50

revision / date / amendments	
-	/ 06/05/21 / - Issued for Planning

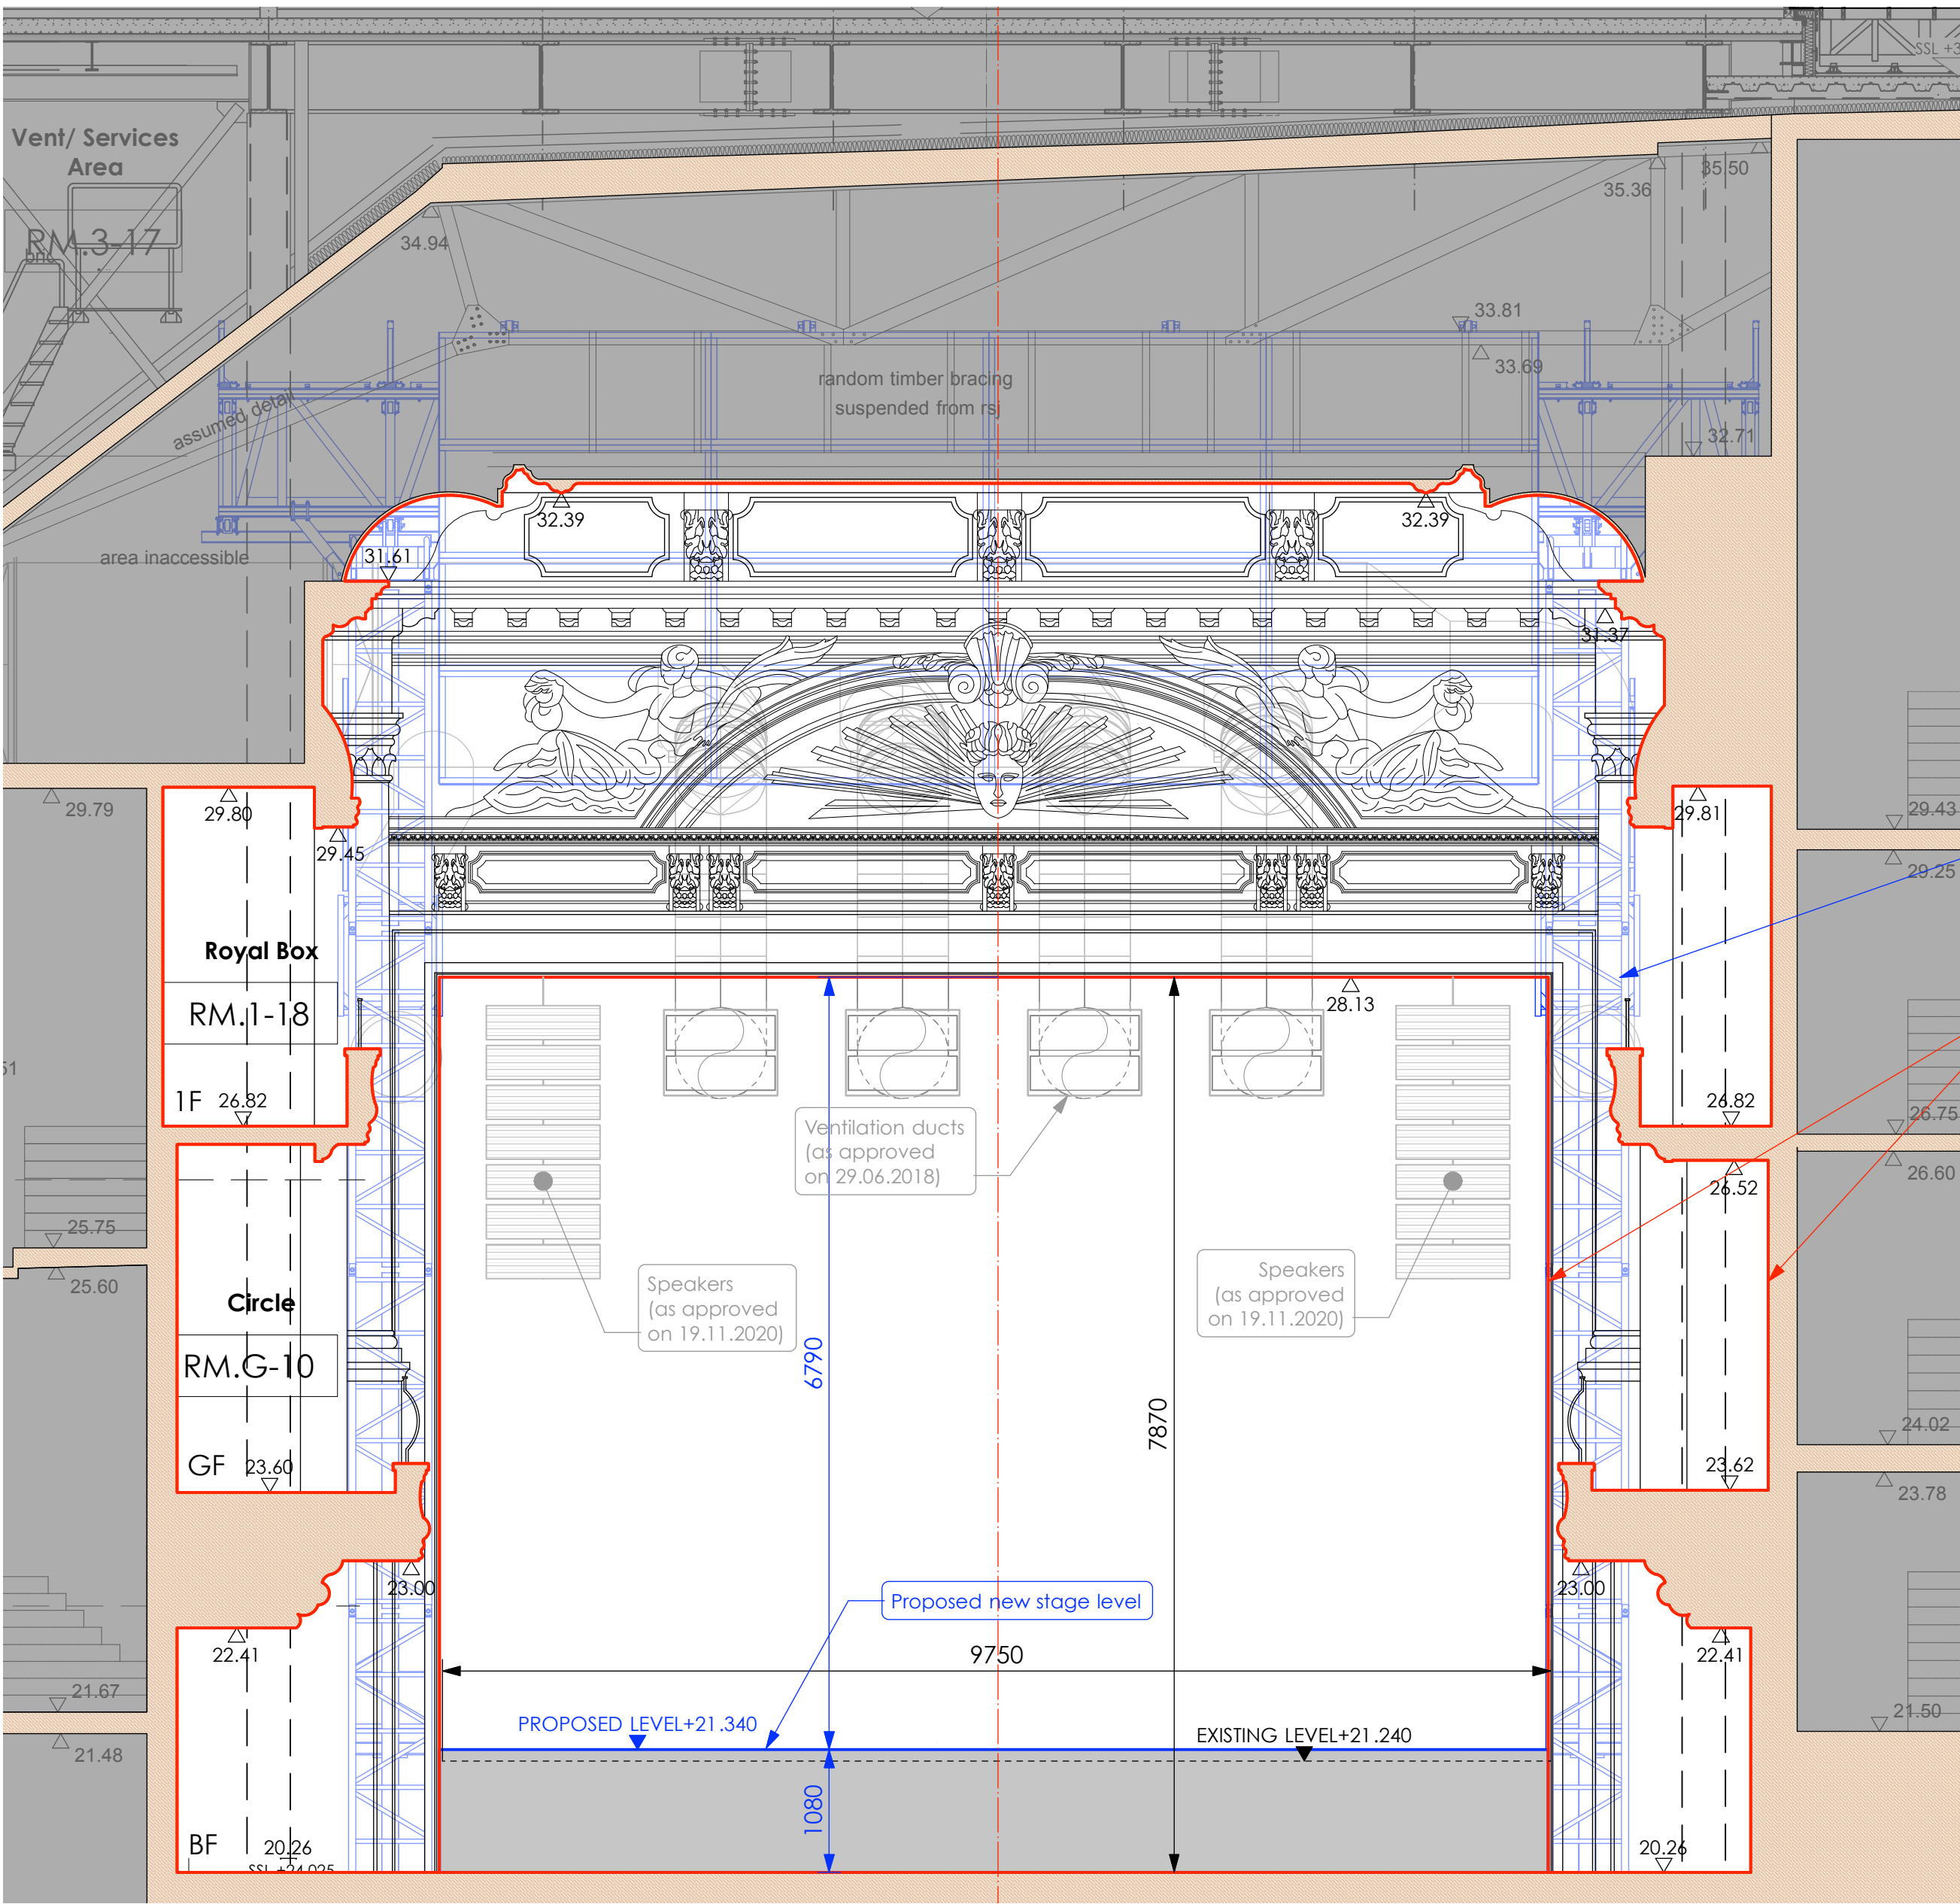

06.05.21

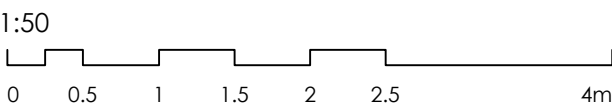

FOR PLANNING

Archer Humphryes Architects

Basement
Central House
142 Central Street
London, United Kingdom
EC1V 8AR
T: +44 (0) 20 7251 8555

project title	
KOKO + Hope & Anchor + Bayham Place Camden, London	
drawing title	scale / date
Flytower Rigging Internal Elevation	1:50 / 25.01.21
drawing number	drawn / checked / PDVR / DA
revision	-