


Copyright: All rights reserved. This drawing must not be reproduced without permission.
 Only the original drawing should be relied upon. Contractors, subcontractors and suppliers must verify all dimensions on site before commencing any work or making any shop drawings.
 All shop drawings to be submitted to the architect for comment prior to fabrication.
 This drawing is to be read in conjunction with the Architect's specification, bills of quantities / schedules, structural, mechanical & electrical drawings and all discrepancies are to be reported to the architect.
 Do not scale from this drawing. Dimensions are in millimetres unless otherwise stated.

revision / date / amendments
 - / 06/05/21 / Issued for Planning

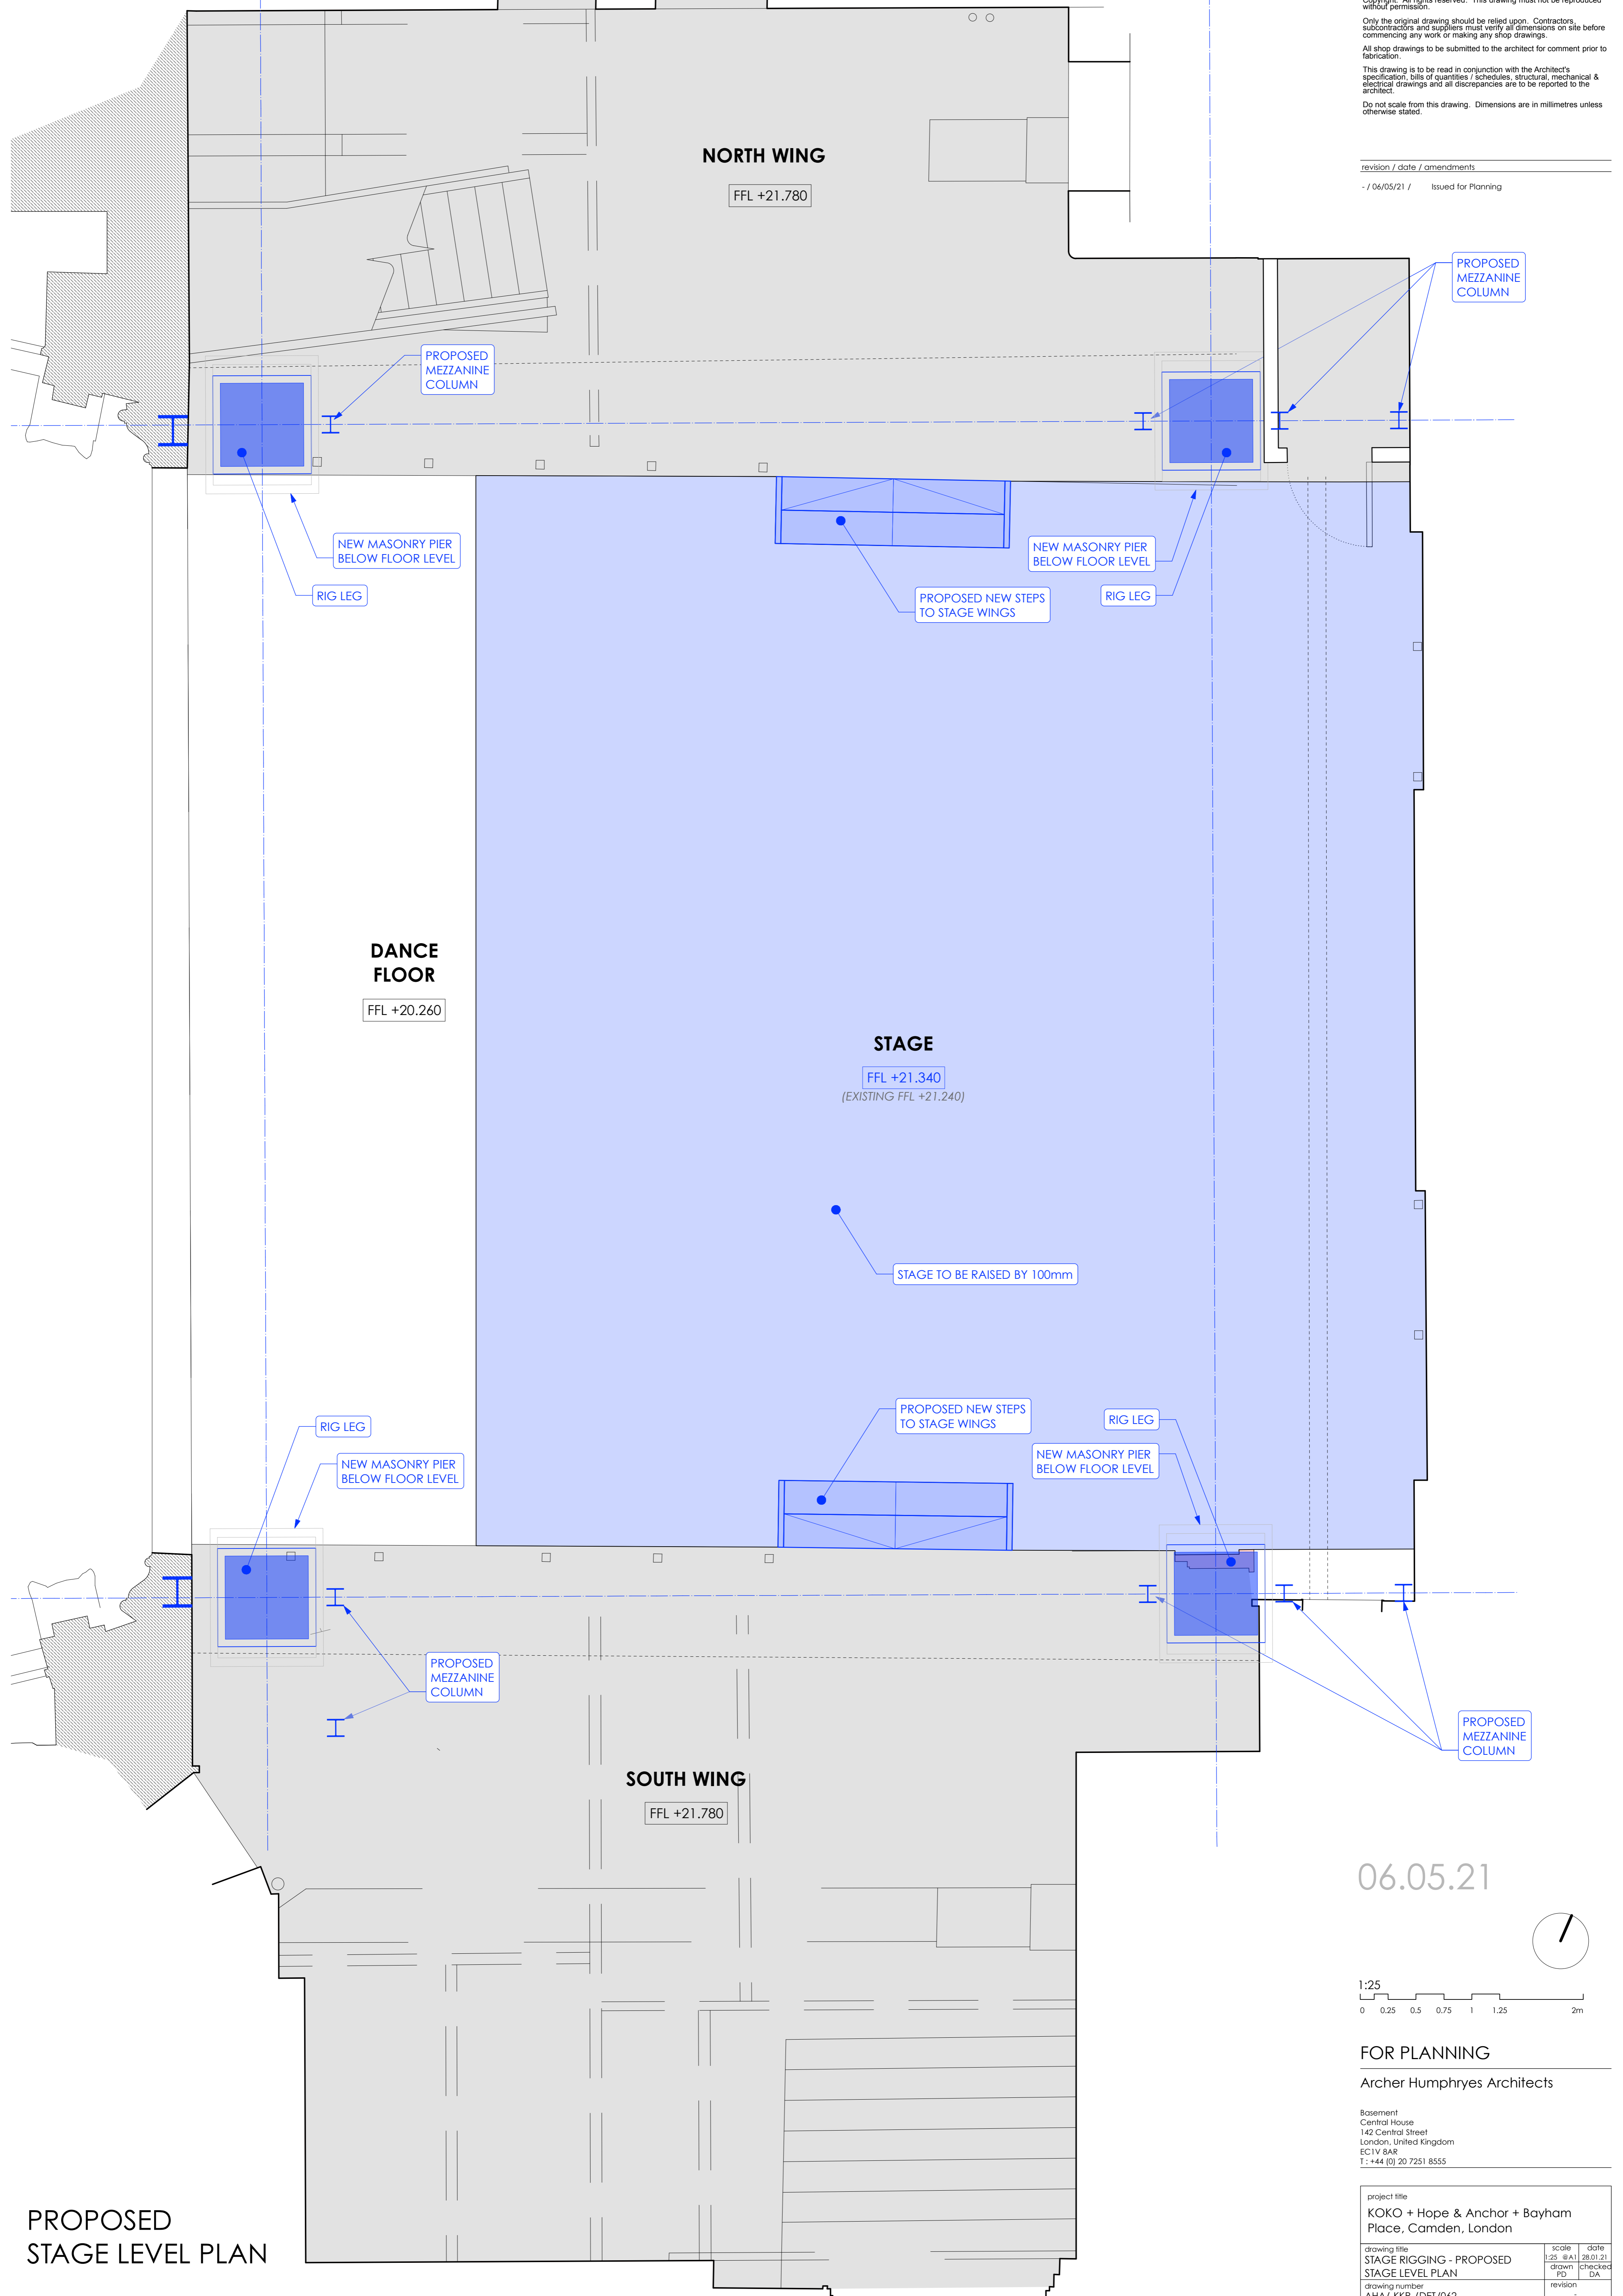

**PROPOSED
STAGE LEVEL PLAN**

06.05.21

1:25
 0 0.25 0.5 0.75 1 1.25 2m

FOR PLANNING
 Archer Humphryes Architects

Basement
 Central House
 142 Central Street
 London, United Kingdom
 EC1V 8AR
 T: +44 (0) 20 7251 8555

project title		
KOKO + Hope & Anchor + Bayham Place, Camden, London		
drawing title	scale	date
STAGE RIGGING - PROPOSED STAGE LEVEL PLAN	1:25	06/05/21
drawing number	drawn	checked
AHA / KKR / DET / 062	PD	DA
	revision	