


Basement Layout

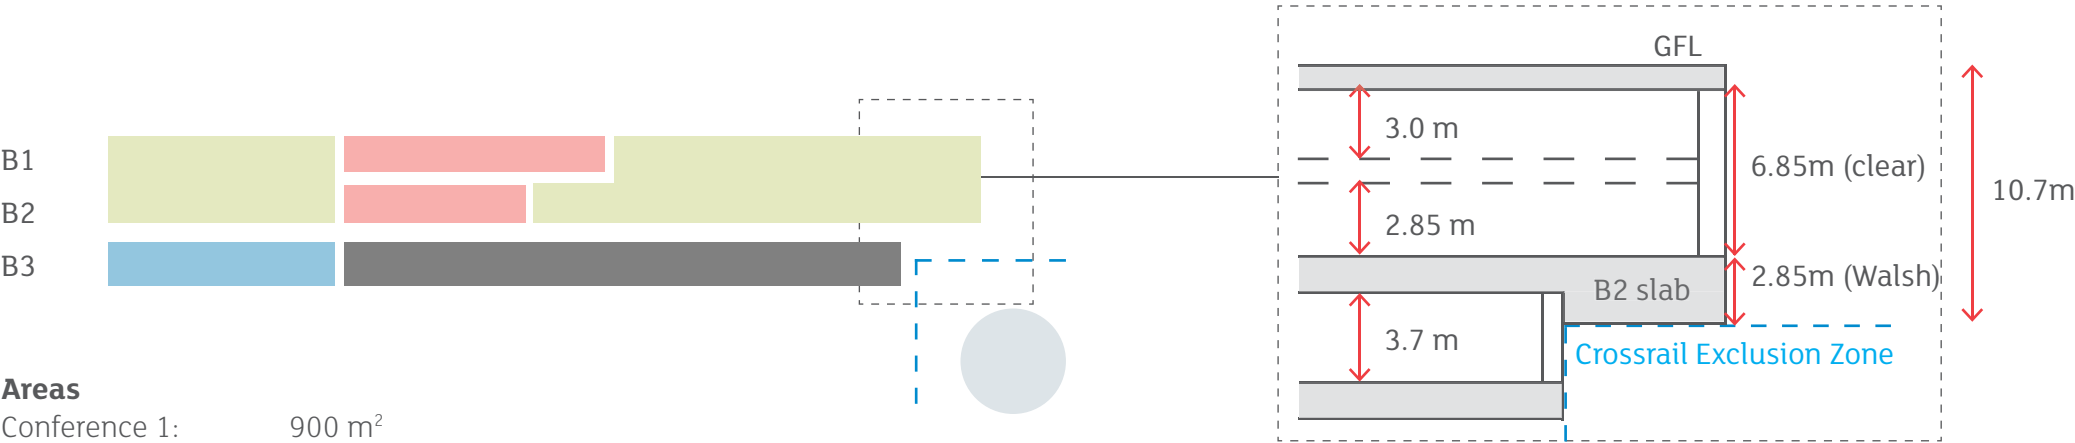


Areas

Conference 1:	900 m ²
Conference 2:	450 m ²
Business Centre:	131 m ²

Areas (last meeting)

Conference 1:	506m ²
Conference 2:	755 m ²
Business Centre:	247m ²

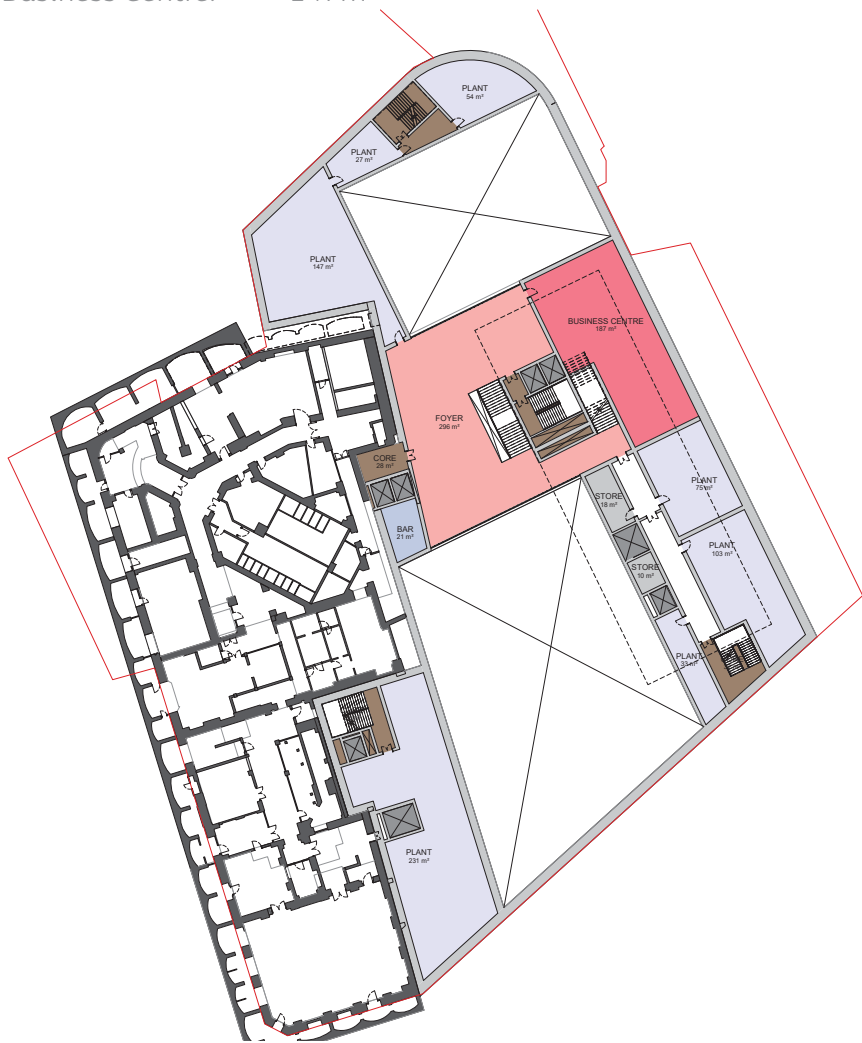

Basement 1 Plan



Basement 2 Plan



Basement 3 Plan

Basement Layout

Basement 1 Plan

