


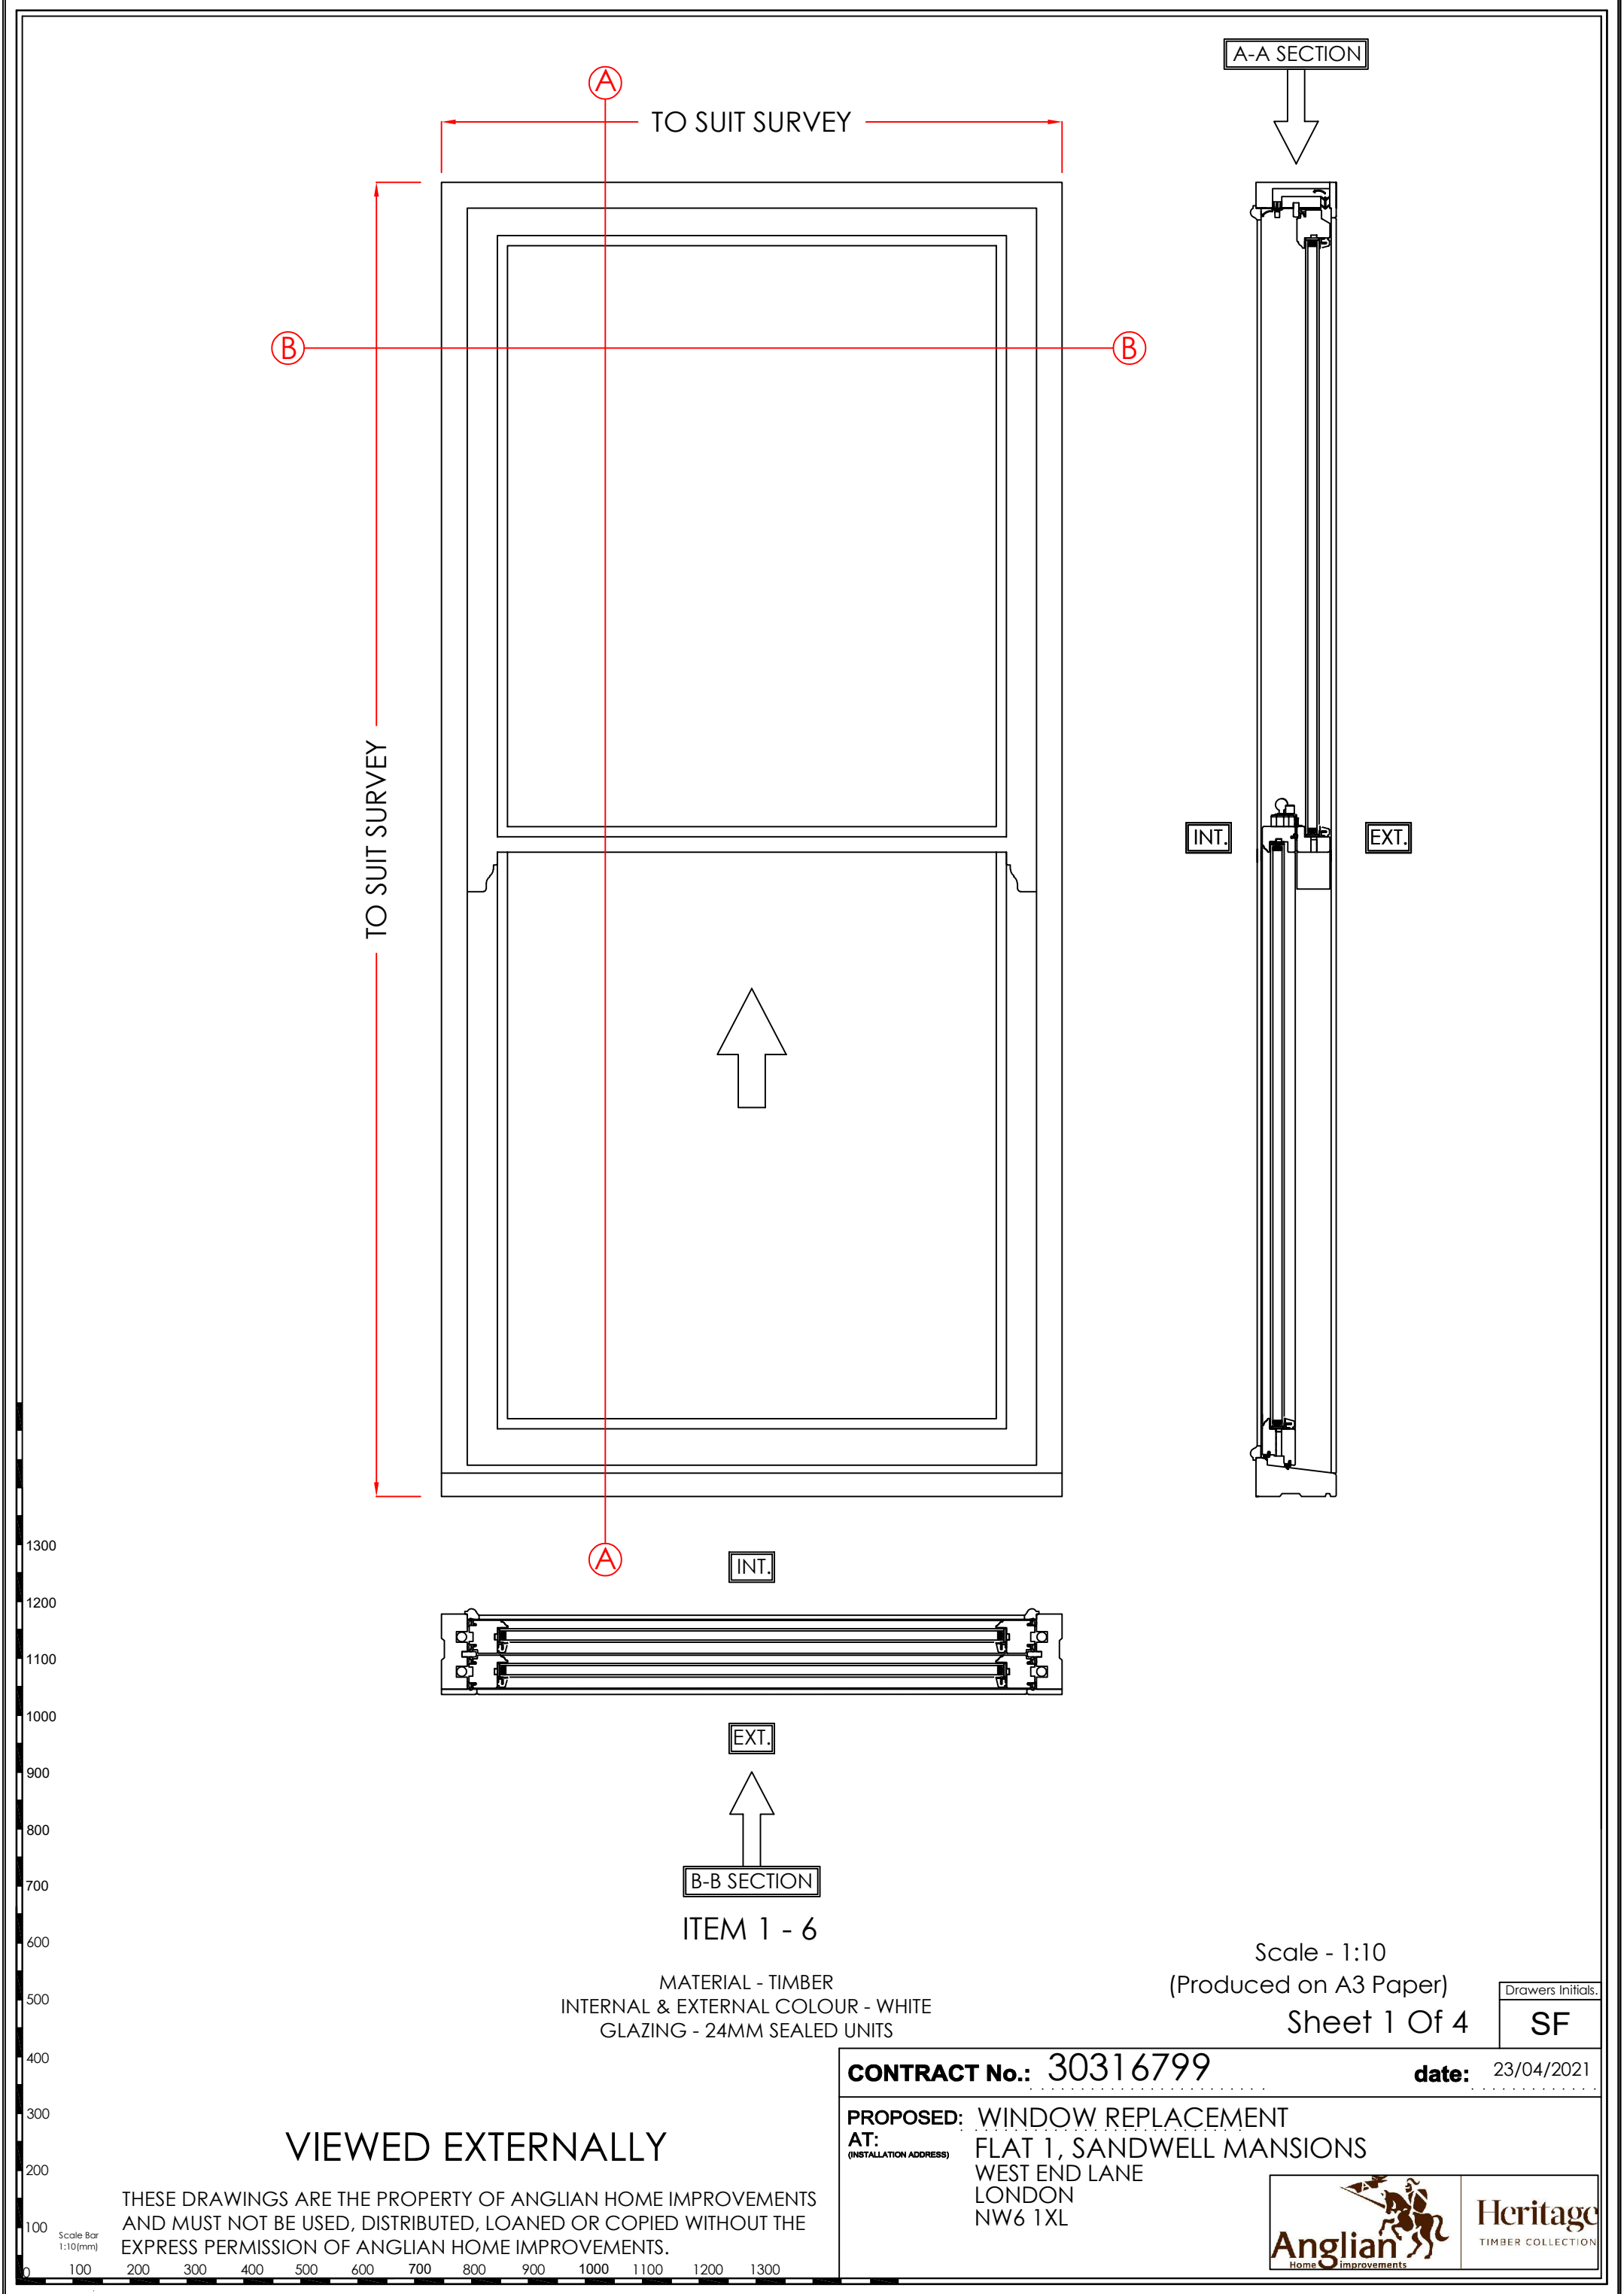

A-A SECTION

TO SUIT SURVEY

TO SUIT SURVEY

INT.

EXT.

INT.

EXT.

B-B SECTION

ITEM 1 - 6

MATERIAL - TIMBER
INTERNAL & EXTERNAL COLOUR - WHITE
GLAZING - 24MM SEALED UNITS

Scale - 1:10
(Produced on A3 Paper)

Sheet 1 Of 4

Drawers Initials.

SF

CONTRACT No.: 30316799

date: 23/04/2021

PROPOSED: WINDOW REPLACEMENT
AT: (INSTALLATION ADDRESS) FLAT 1, SANDWELL MANSIONS
WEST END LANE
LONDON
NW6 1XL



Heritage
TIMBER COLLECTION

VIEWED EXTERNALLY

THESE DRAWINGS ARE THE PROPERTY OF ANGLIAN HOME IMPROVEMENTS
AND MUST NOT BE USED, DISTRIBUTED, LOANED OR COPIED WITHOUT THE
EXPRESS PERMISSION OF ANGLIAN HOME IMPROVEMENTS.