
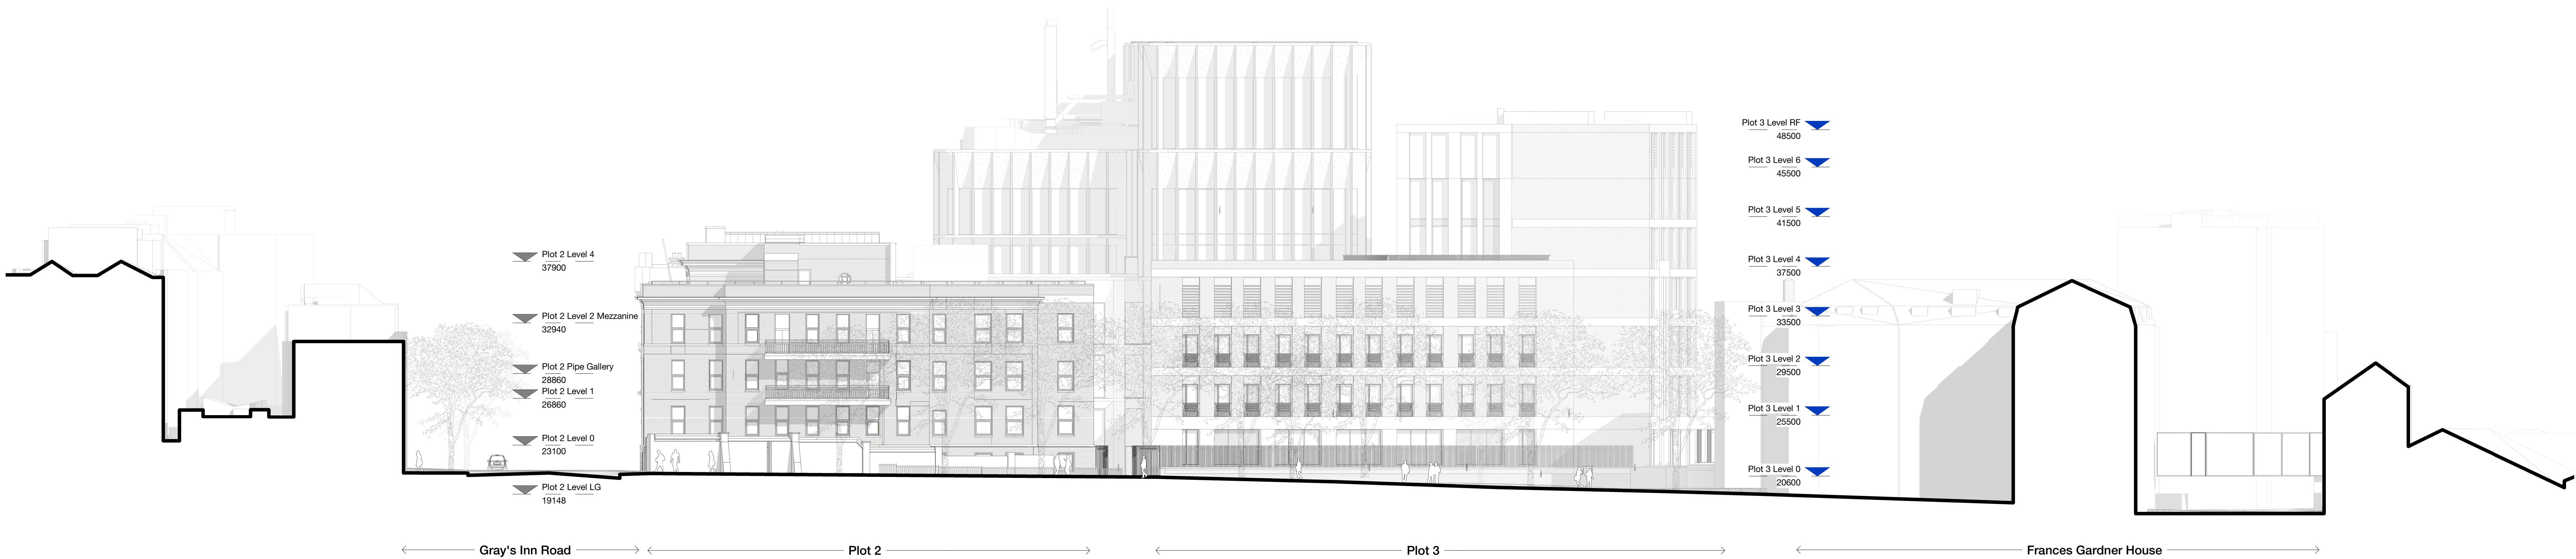


Rev	Description	Date
P01	Issued for Planning (Planning Amendments)	19/02/21

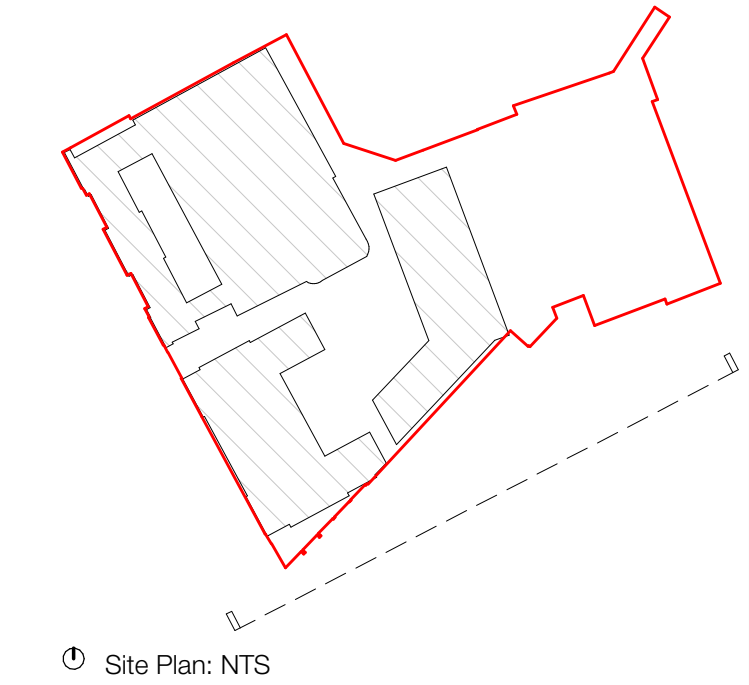

0 2 4 6 8 10m

199 St John Street
London EC1V 4QJ
mail@hawkinsbrown.com
hawkinsbrown.com

Hawkins\Brown

Project
256 Gray's Inn Road
London
WC1X 8LD

Drawing
Site Elevation South - Proposed

Scale @ A0 1 : 200	Date February 2021
-----------------------	-----------------------

Drawn By	Checked By
----------	------------

Job Number 17056	Status S2	Purpose of Issue For Information
---------------------	--------------	-------------------------------------

Drawing No. BEMP-HBA-SW-ZZ-DR-A-20-1204 P01	Rev
--	-----