
Copyright: All rights reserved.
This drawing must not be reproduced without permission.
This drawing must not be scaled. Dimensions are in millimetres unless specified.

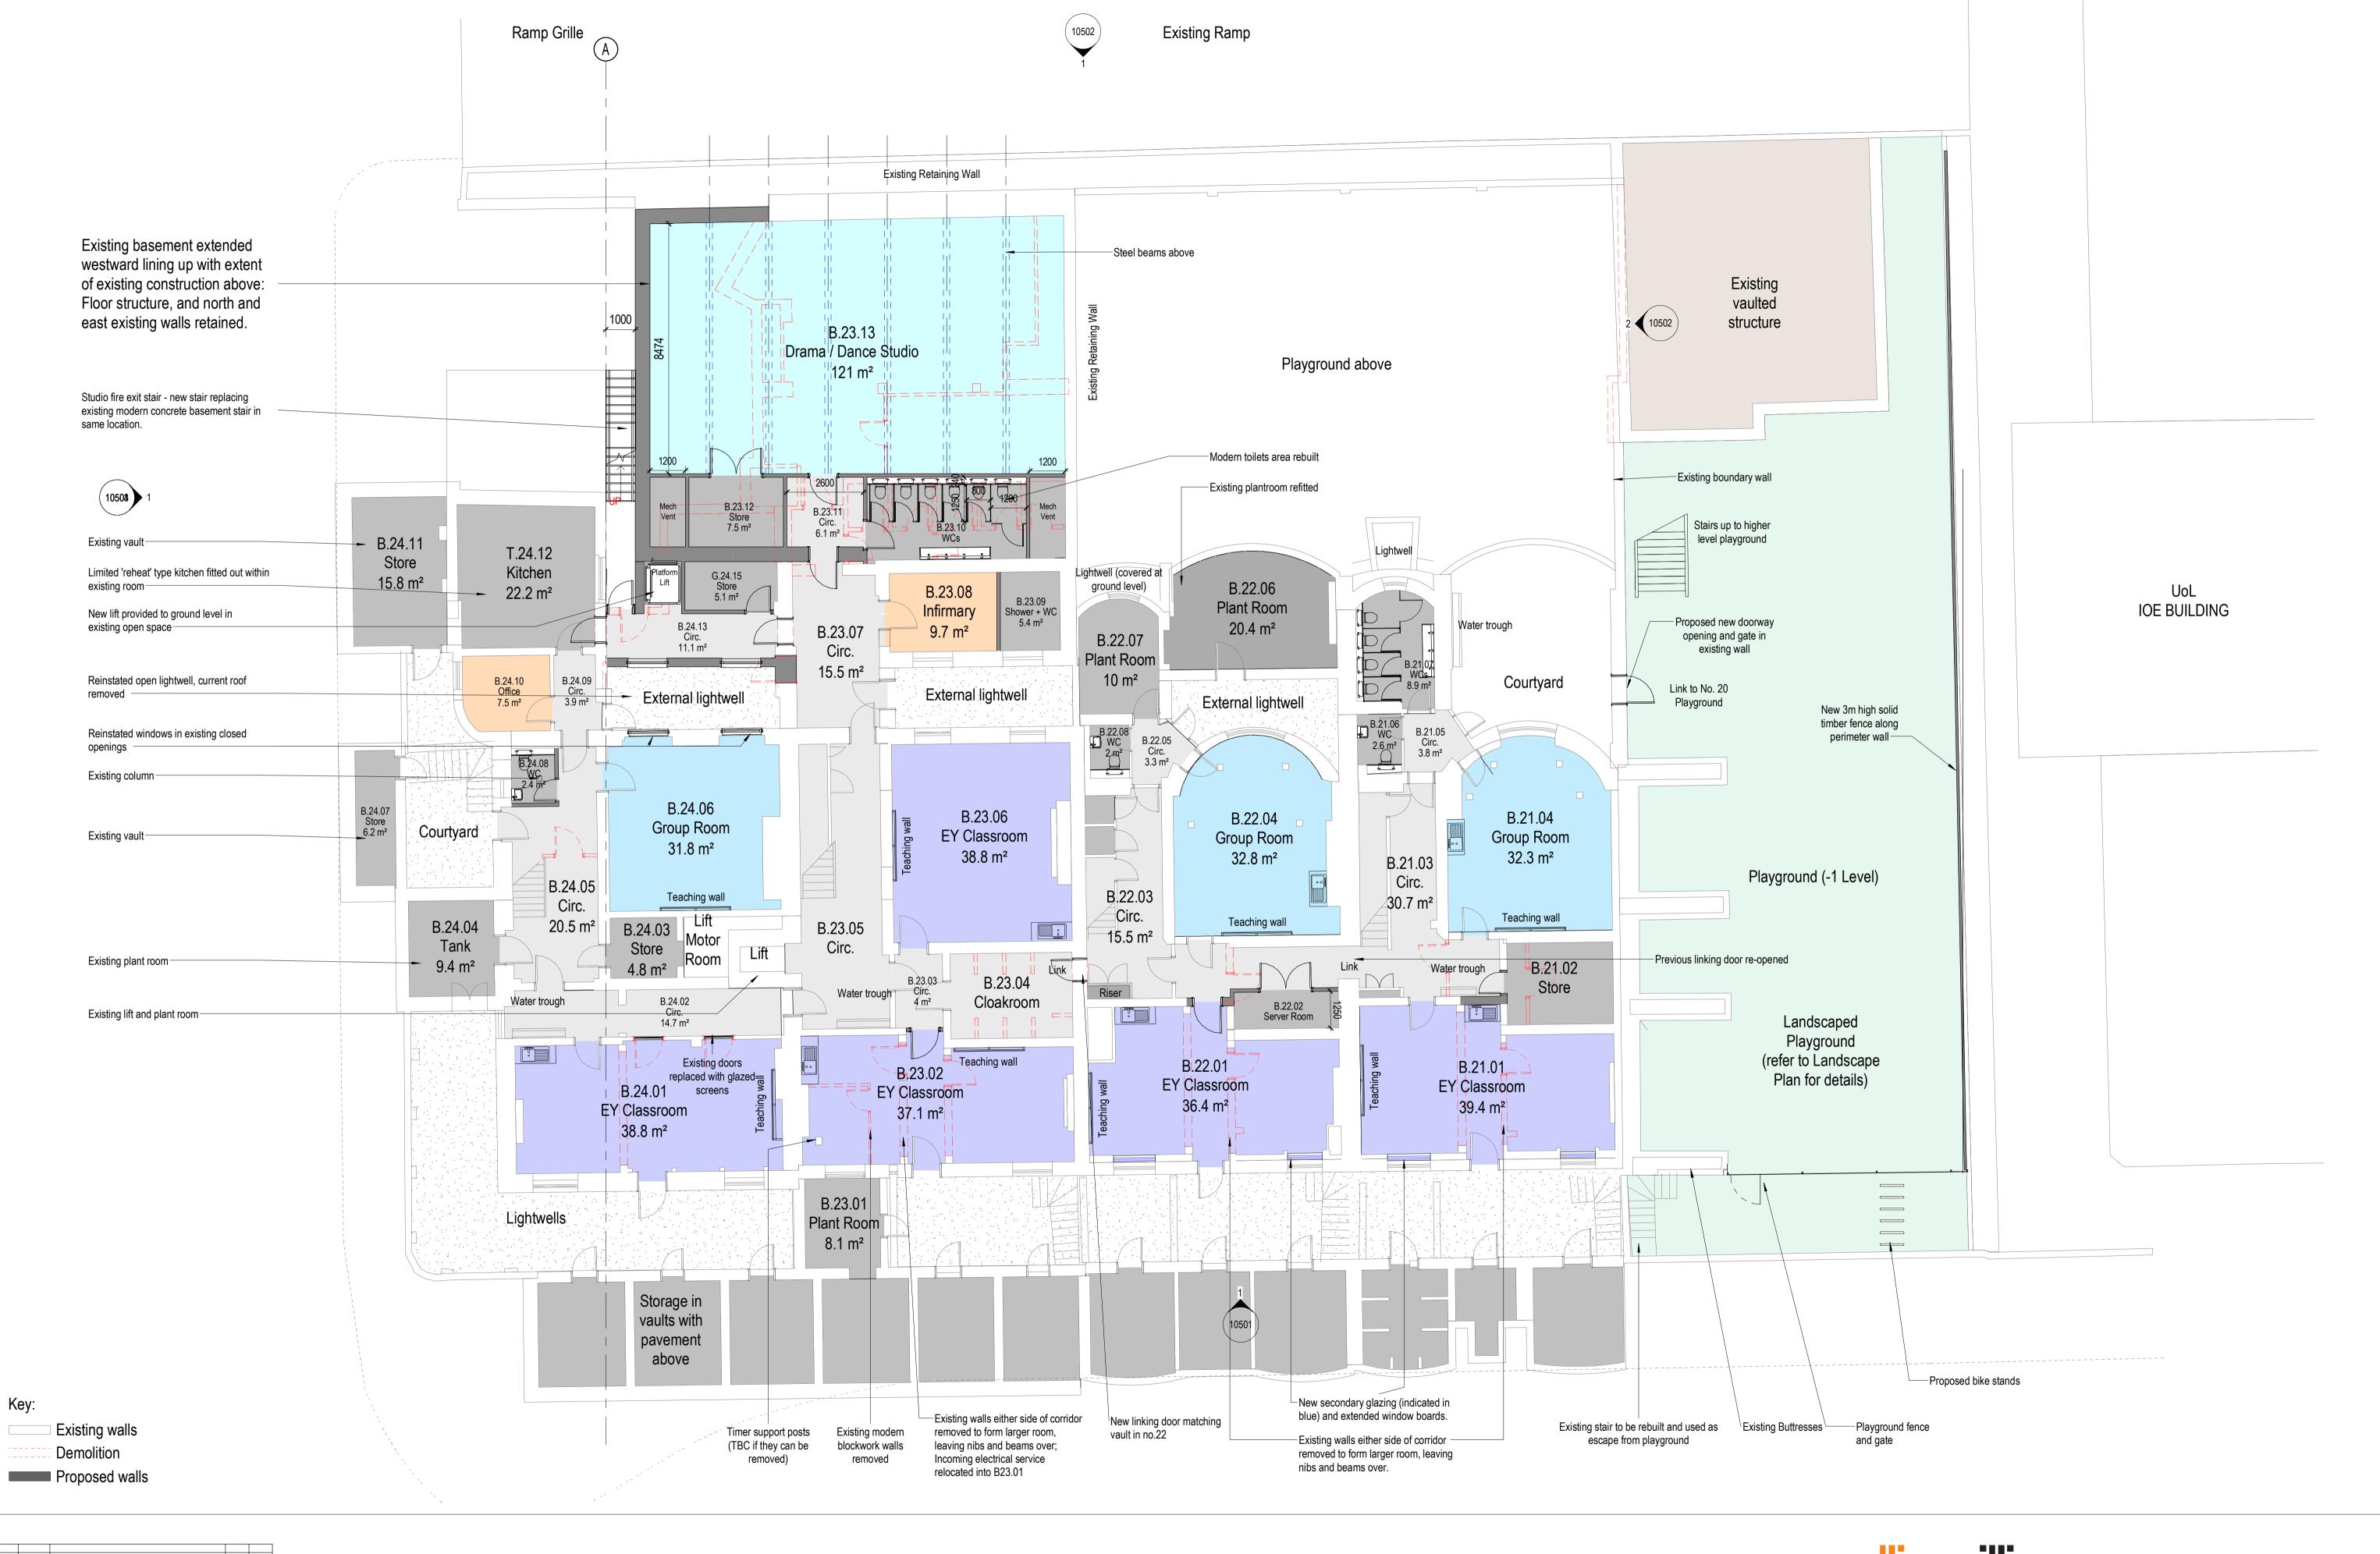

elliswilliams

EJM No. 20-24 Russell Square Level -1 - GA

2676_ 10400 STATUS | PLANNING SCALE | 1:100 2676- EWA- ZZ- 00- DR- A- 10400

REV P6

VISUAL SCALE 1:100 @ A1

4m

2m

BY CHECK

3.04.21 Planning
1.03.21 Update following client comments
9.03.21 Update following client comments
5.03.21 Updated Layout
5.02.21 Updated Layout following client comments
1.02.21 Updated Layout following client comments

10.02.21 Updated Layout following client comment

REV DATE REVISION NOTE