


NOTES
Copyright: All rights reserved.
This drawing must not be reproduced without permission.
This drawing must not be scaled. Dimensions are in millimetres unless specified.

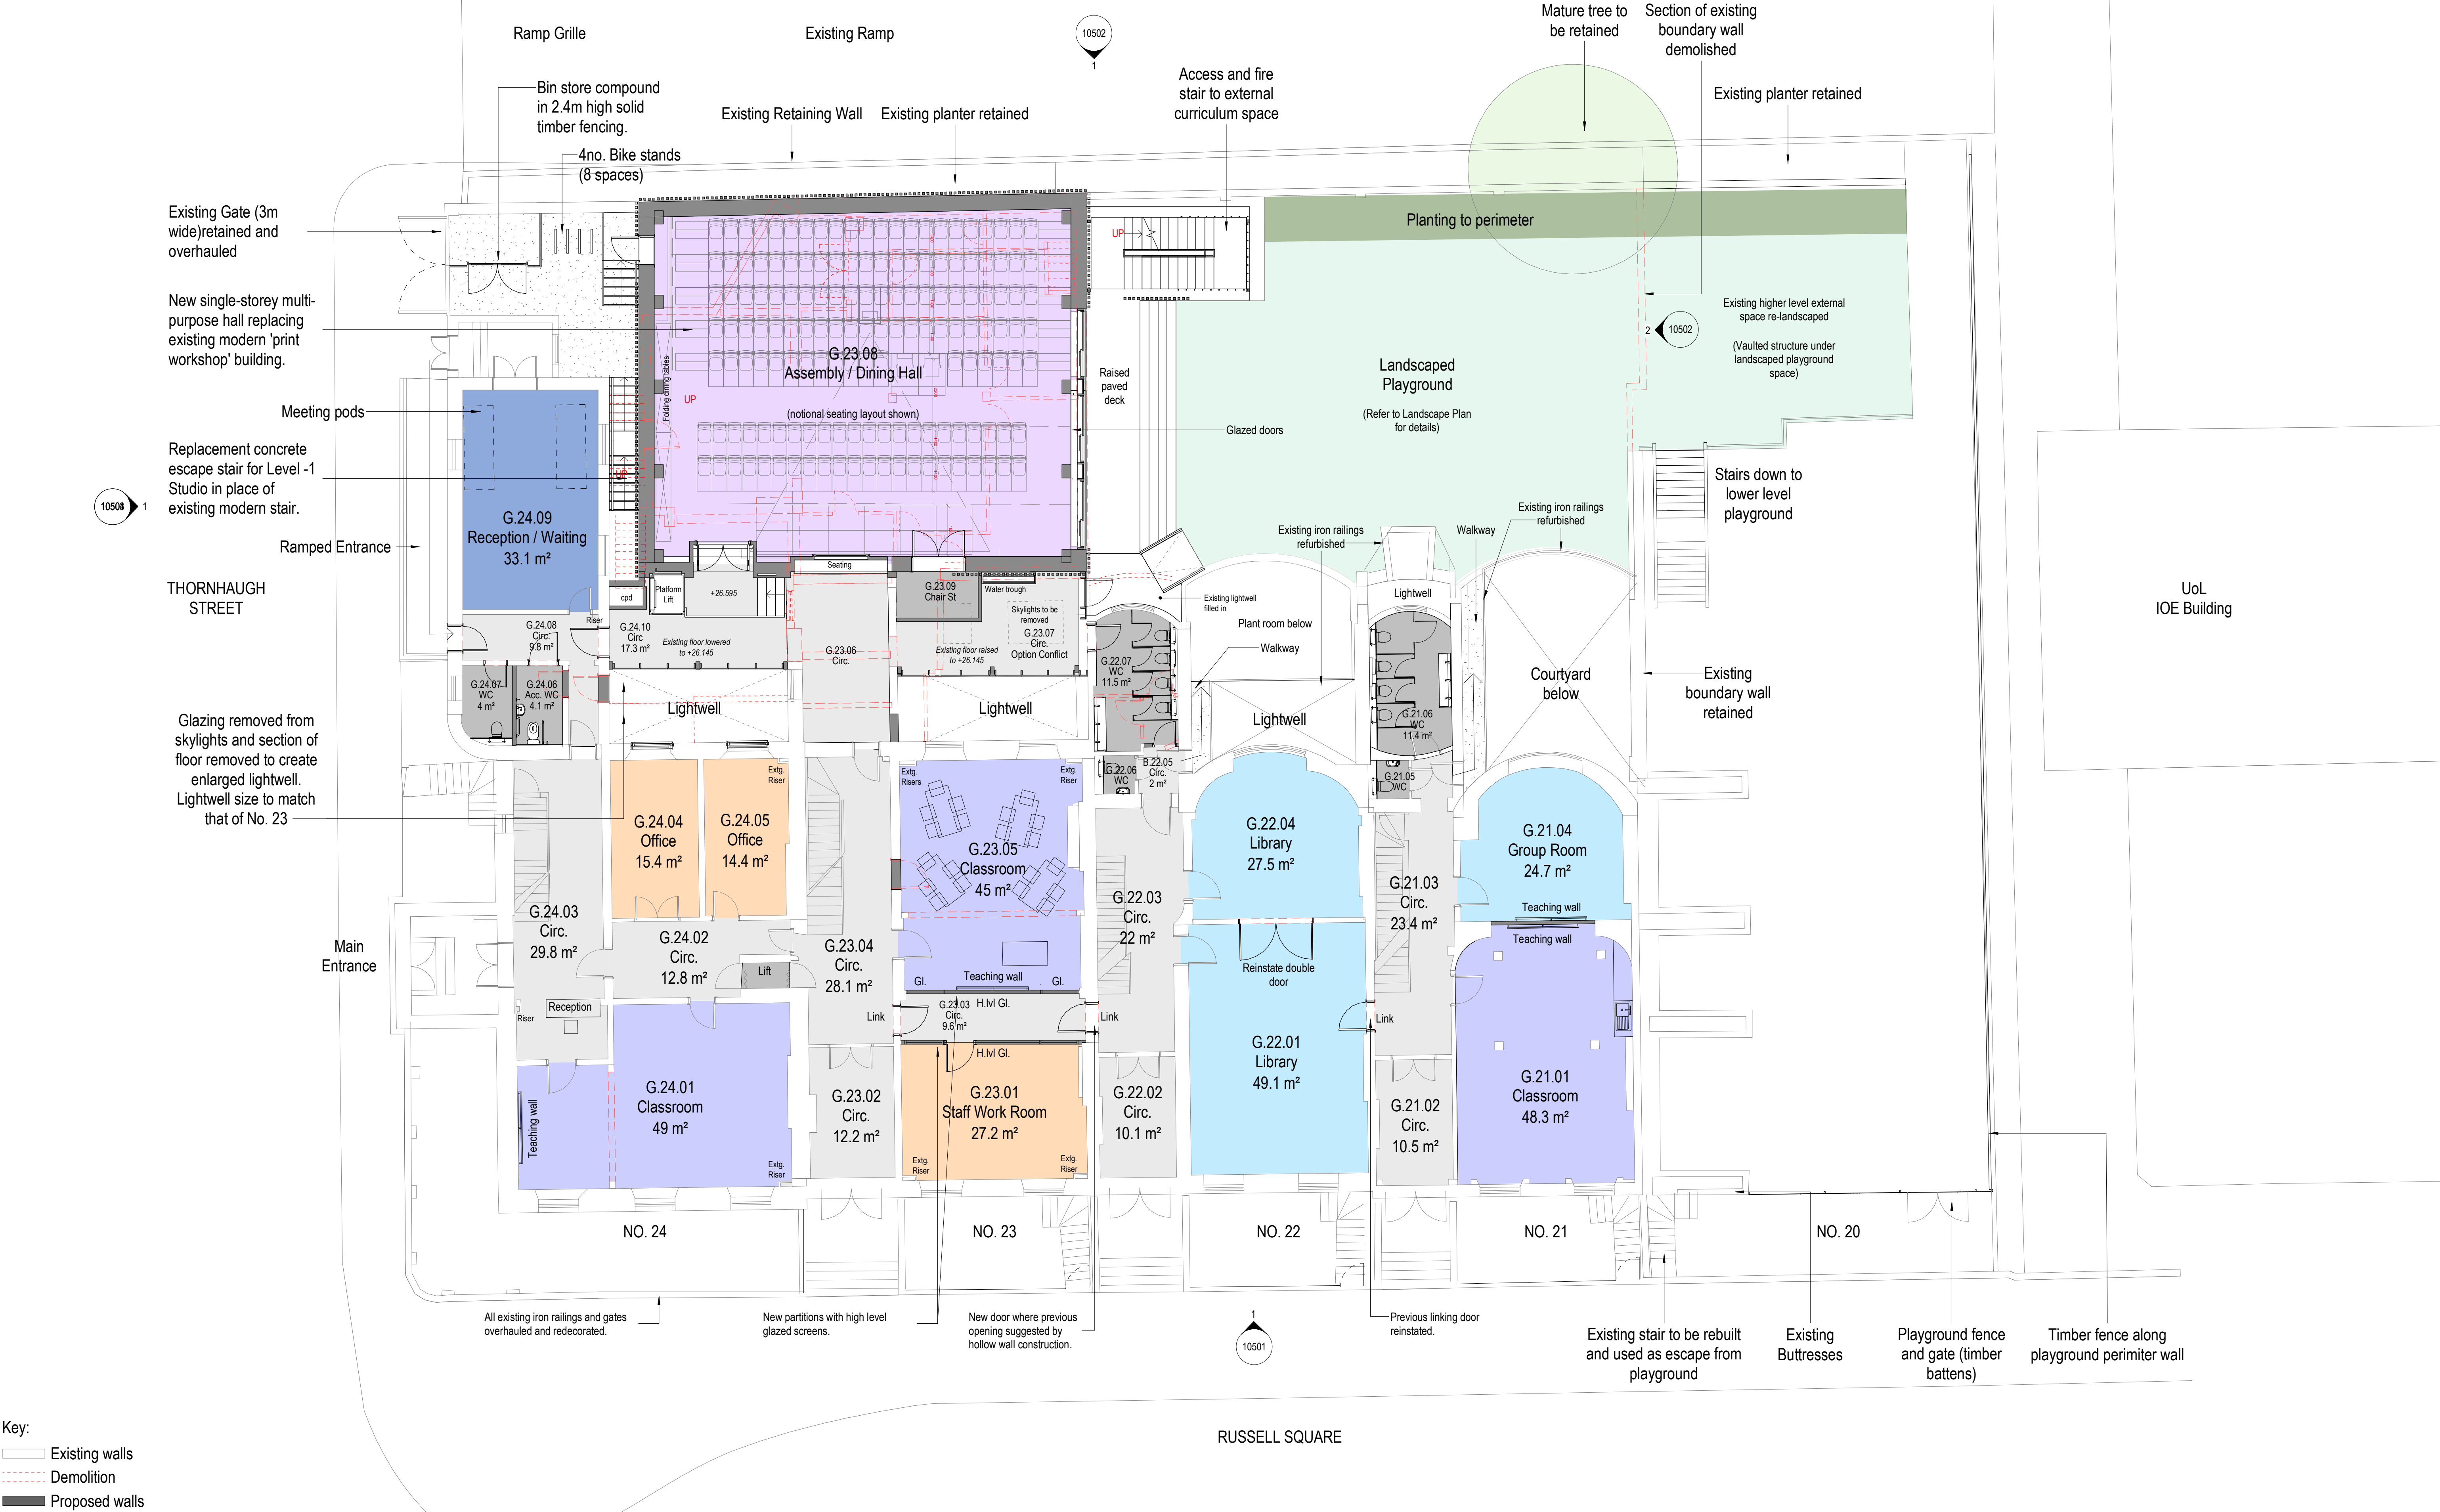

REV	DATE	REVISION NOTE	BY	CHECK
P6	23.04.21	Planning		
P5	31.03.21	Update following client comments		
P4	29.03.21	Update following client comments		
P3	25.03.21	Updated layout		
P2	15.02.21	Updated Layout following client comments		
P1	10.02.21	Updated Layout following client comments		