


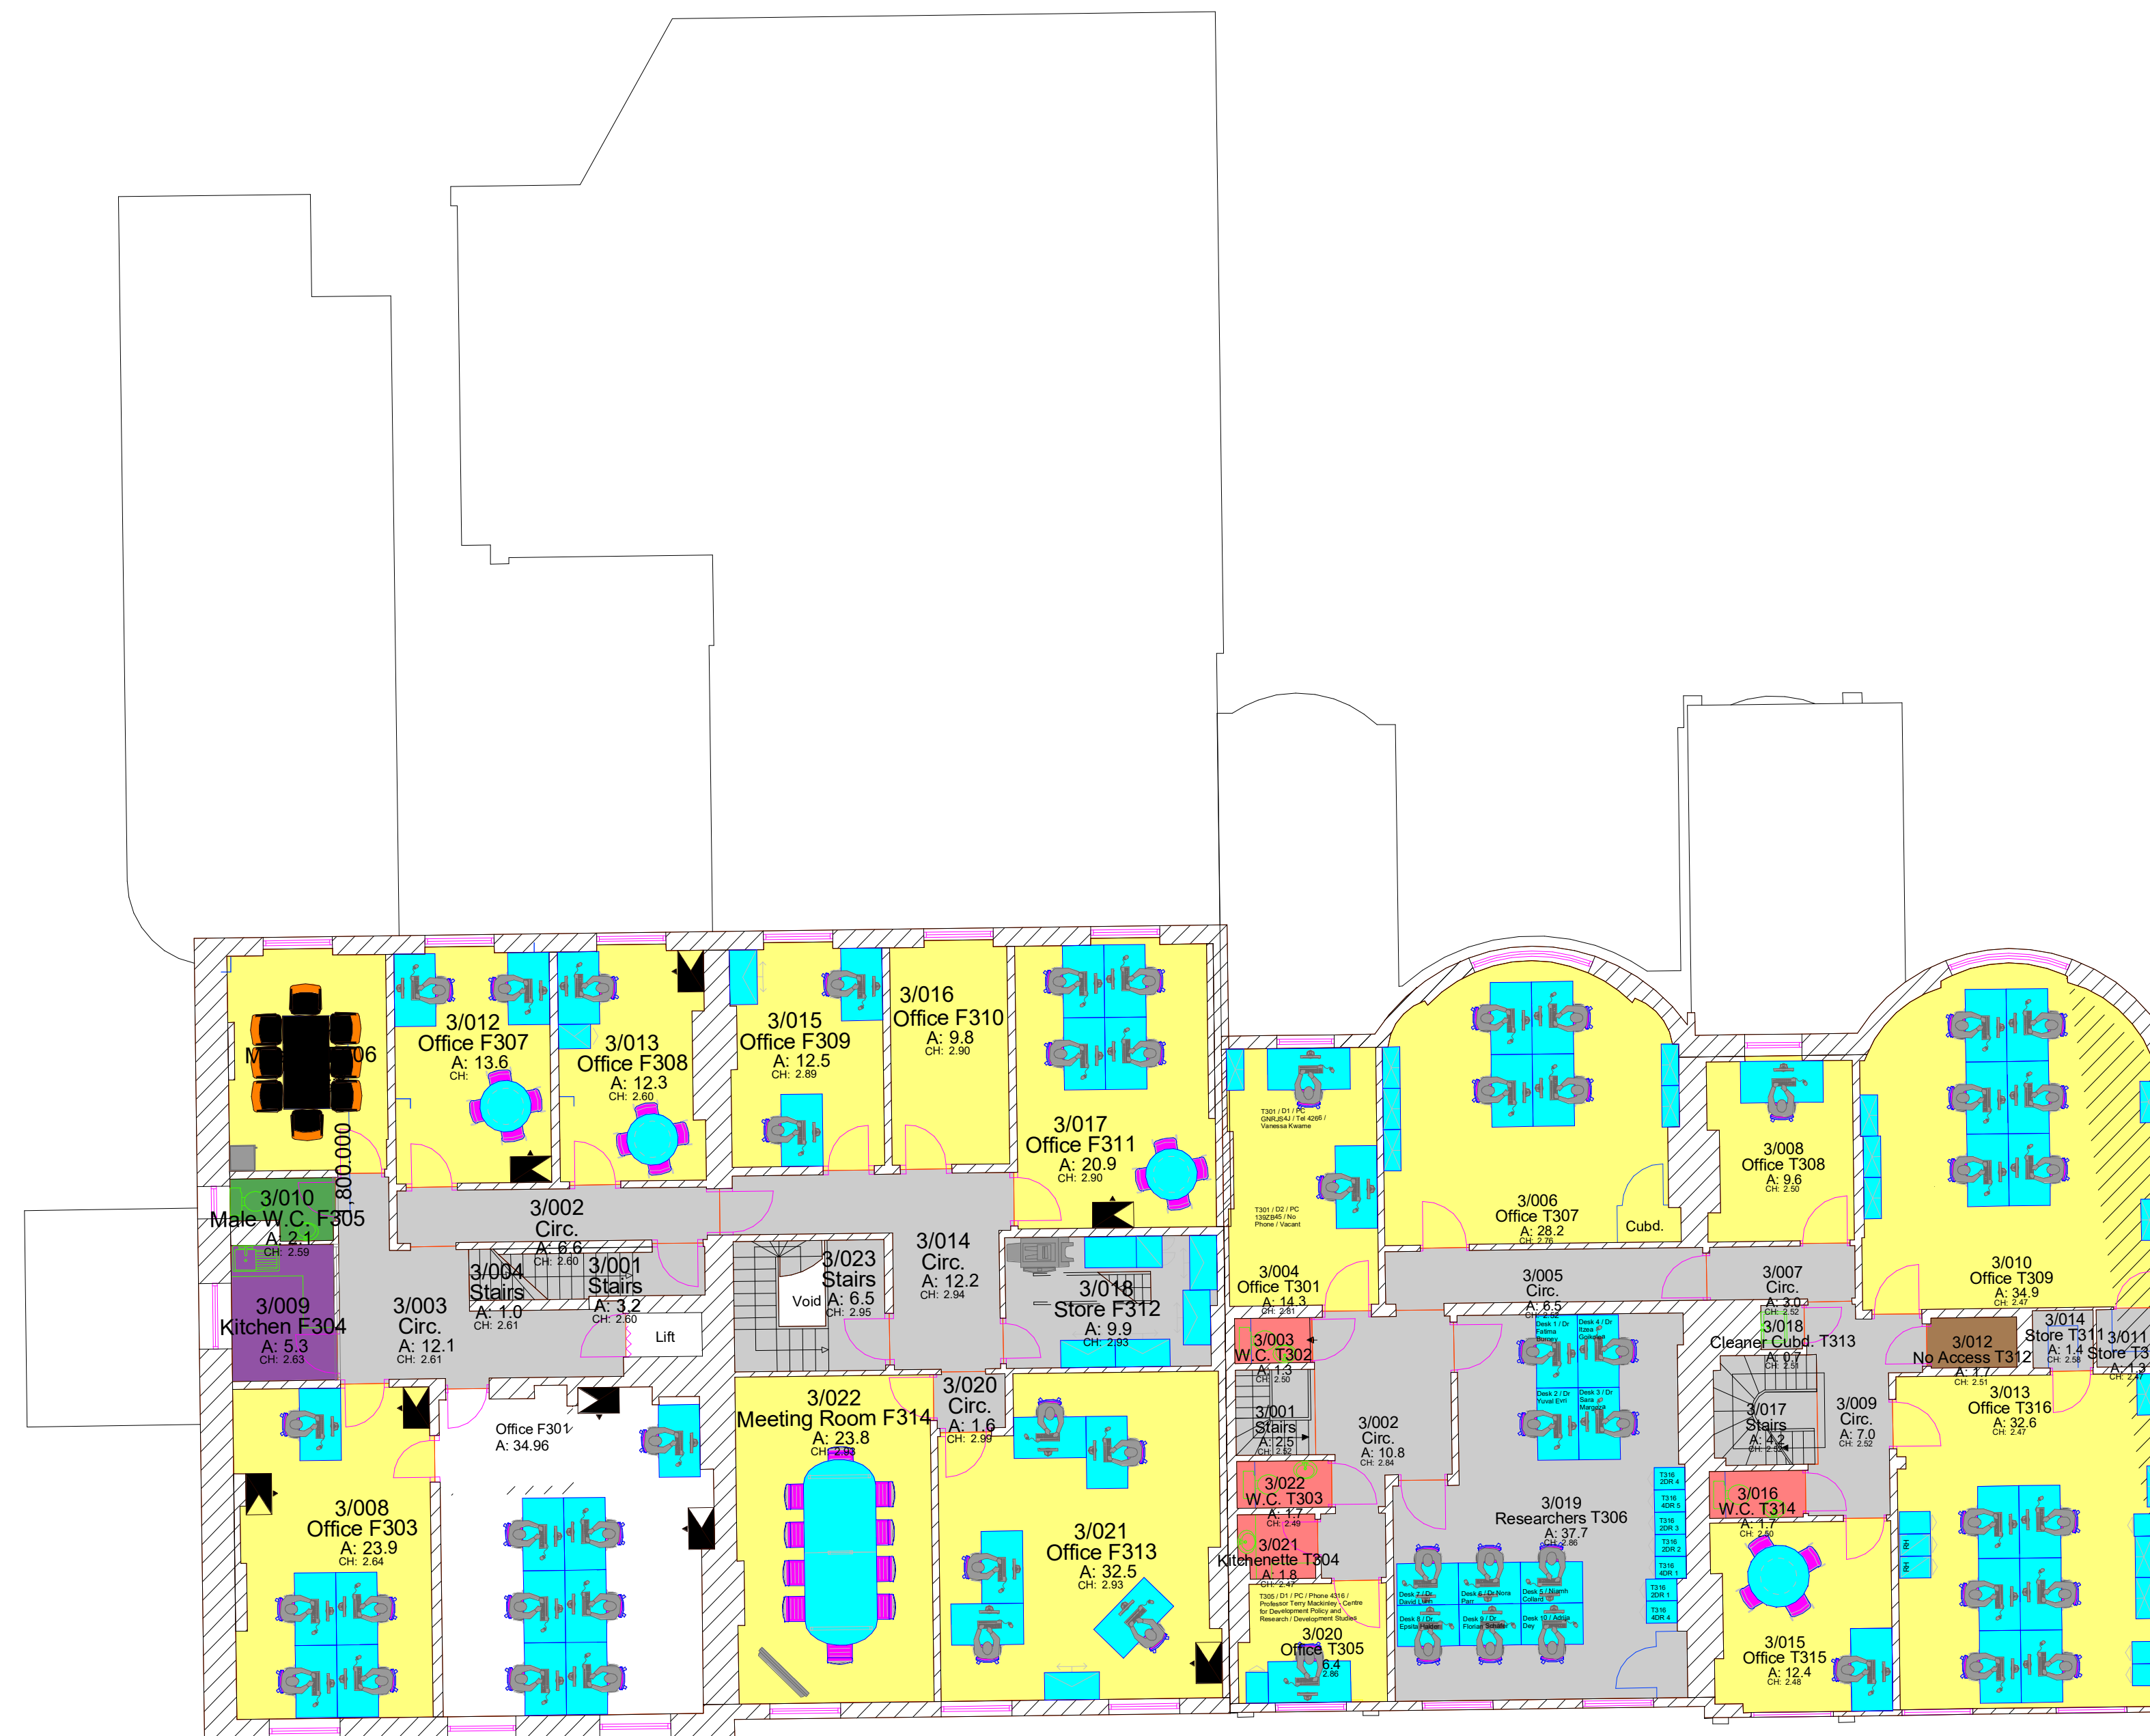

Faber Building
Third Floor
GEA: 307.5 GIA: 282.8
TRA: 263.8 NIA: 203.9

Main Building
Third Floor
GEA: 254.5 GIA: 242.4
TRA: 221.7 NIA: 181.3

P1	19-04-21	Planning		
REV	DATE	REVISION NOTE	BY	CHECKED