



NOTES

Copyright: All rights reserved.
This drawing must not be reproduced without permission.
This drawing must not be scaled. Dimensions are in millimetres unless specified.

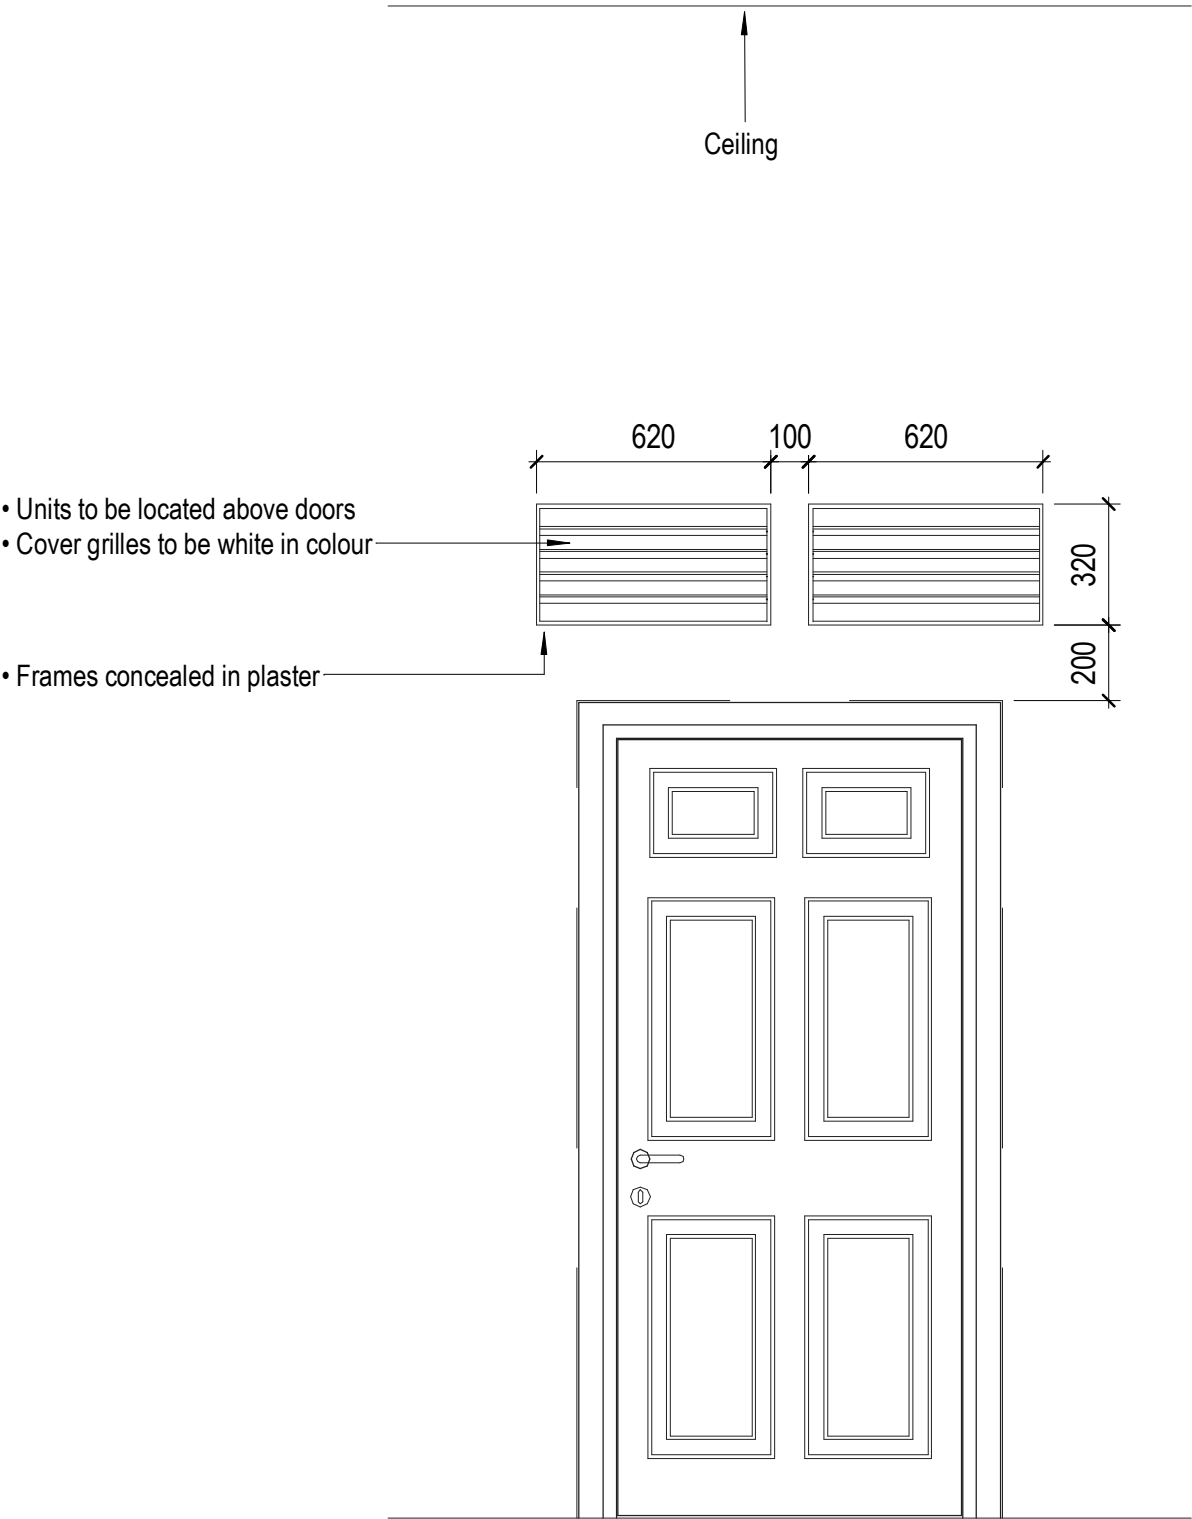

Elevation of classroom door
with air ventilation unit above

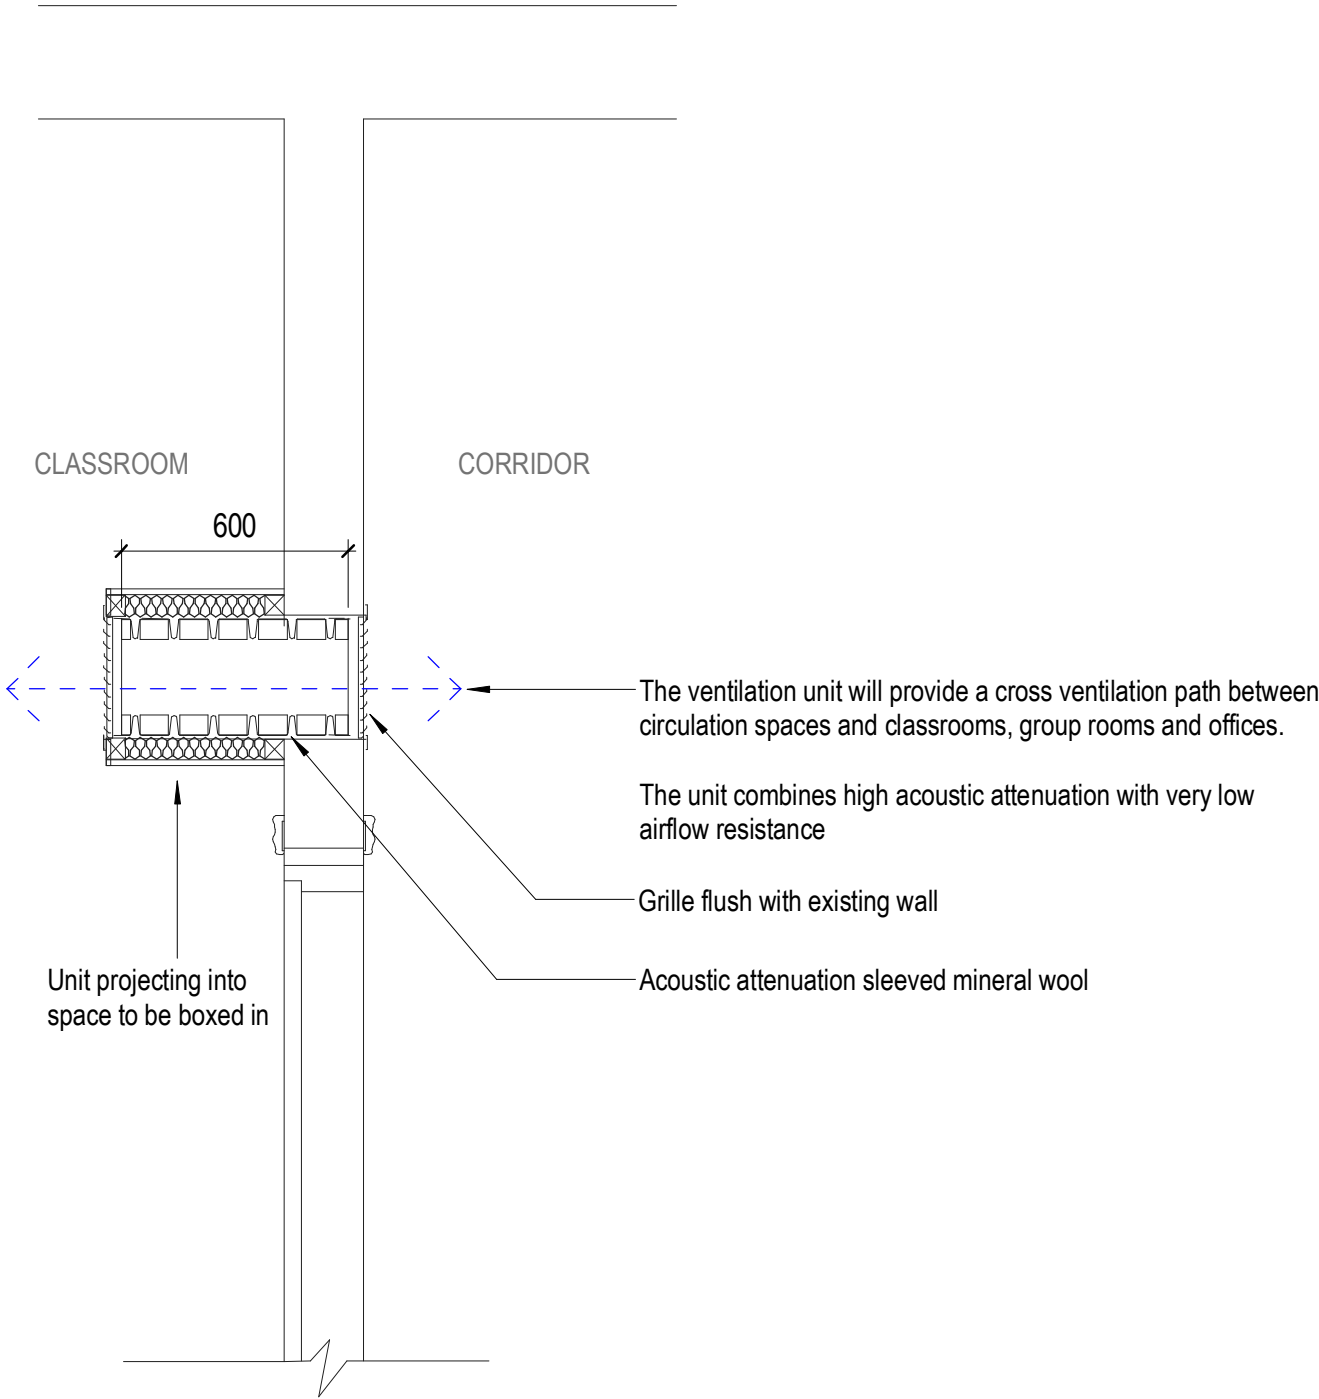

Setion through air ventilation unit

P1	19.04.21	Planning		
REV	DATE	REVISION NOTE	BY	CHECK