




LEGEND

-  Foul Water
-  Storm Water
-  Indicative Storm Water route taken from CCTV data.
-  Sonde trace tolerance zone
-  IL 25.85* Estimated value

LINE & LEVEL SURVEY

This drawing has been produced for the purpose of the original commissioning agent, Powerman Claver, giving the right to share the collected data with the associated utility operator. Powerman Claver Limited will accept no responsibility for details that are subsequently found to be the consequence of undisclosed facts or that were obscured from view at the time of survey or that have been altered since the survey.

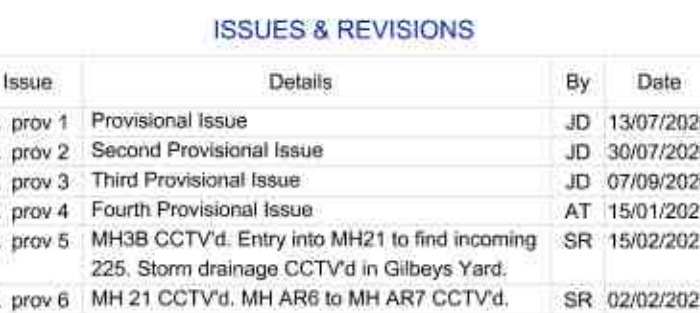

St George West London Ltd
St George House
16 The Boulevard
Imperial Wharf
London SW6 2UB

2D Line and Level Survey

PRESENTATION SCALE 1:200 @ A0

DATE OF ORIGINAL SURVEY 13th July 2020

PC PROJECT NO. 45004 CHECKED PCL
DRAWING No. ISSUE

45004T-01-3 A prov 6

Plowman Craven


Plowman Craven House 115 Southwark Bridge Road

Lower Luton Road SE1 0AX
Harpenden

AL5 5EQ

Email: post@plowmancraven.co.uk
Web: www.plowmancraven.co.uk

PROVISIONAL

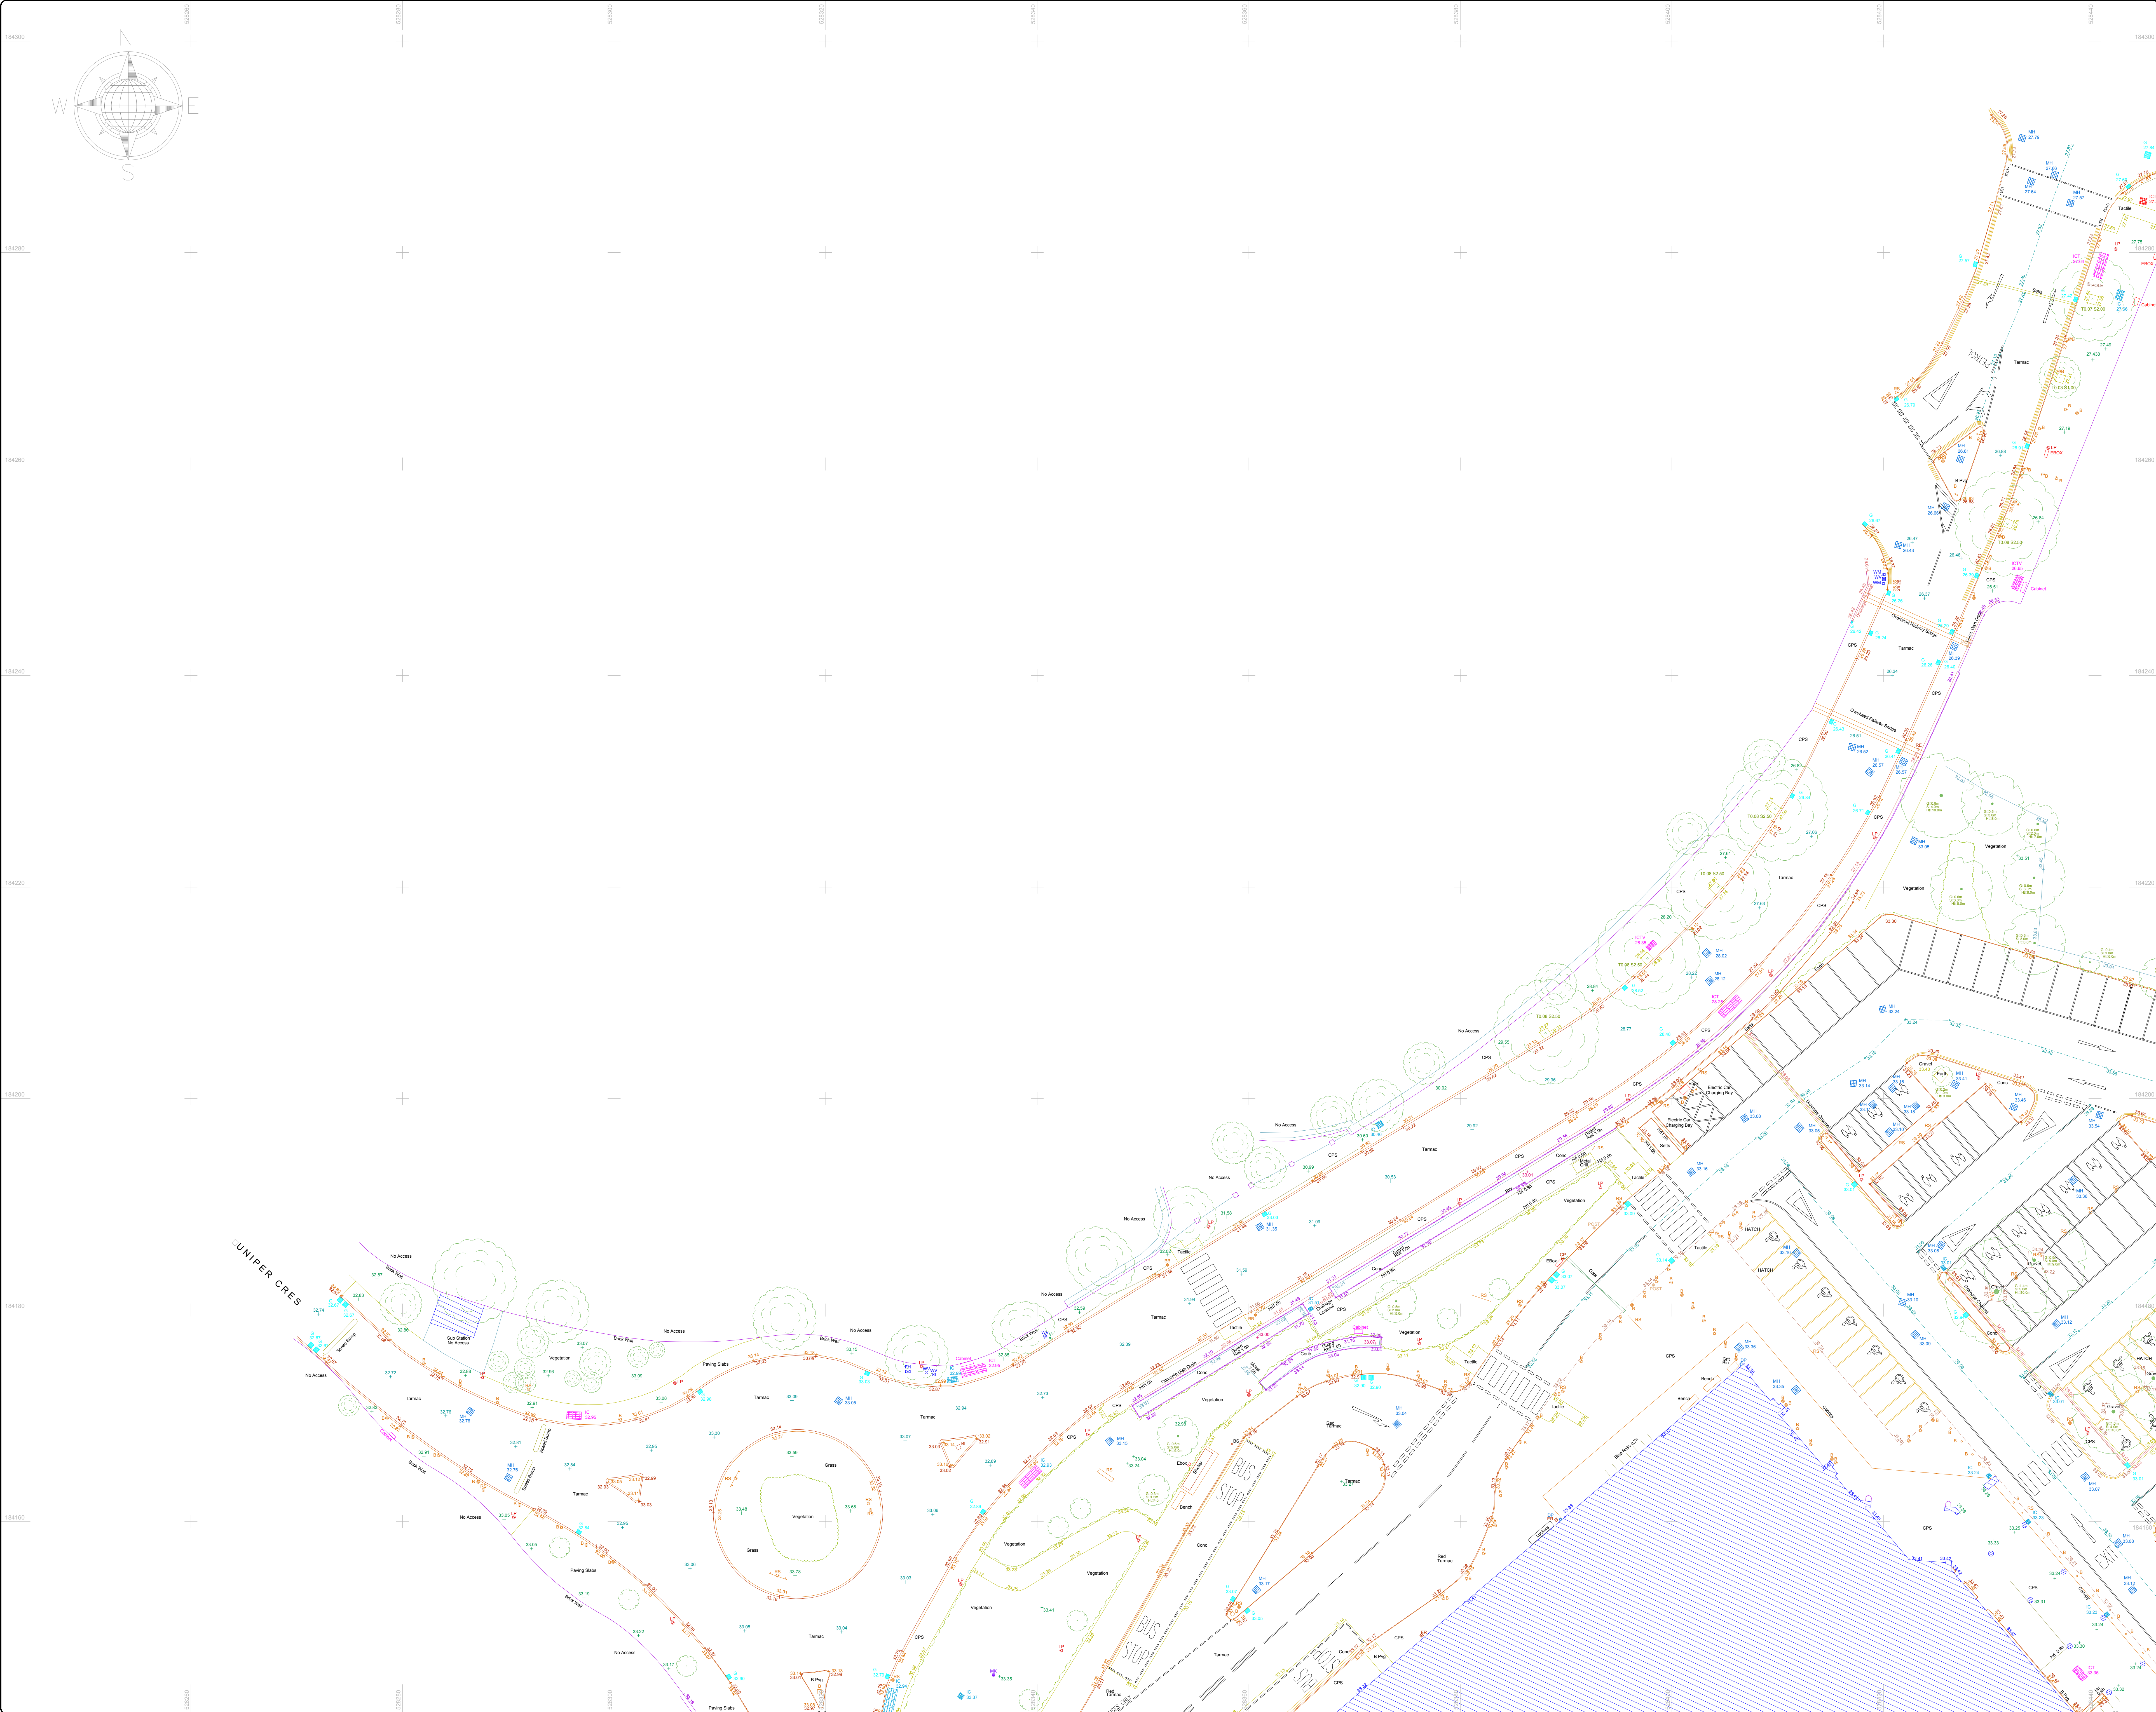

LEGEND

Topographic Linework Features

12.24 Air-Con Unit (ACU)	12.24 Hedge	12.24 Sky Light
12.24 Barrier	12.24 Kerb Bottom	12.24 Slope Bottom
12.24 Beam Line	12.24 Kerb Top	12.24 Slope Top
12.24 Bench	12.24 Kerb Drop	12.24 Slit Drain
12.24 Bin	12.24 Kerb Top	12.24 Speed Bump
12.24 Bollard Illuminated	12.24 Lake	12.24 Steel Cladding
12.24 Bollard	12.24 Land Drain	12.24 Steel Structure
12.24 Bridge	12.24 Lift	12.24 Step Line
12.24 Building Facade	12.24 Opening - Slab	12.24 Surface Change
12.24 Building	12.24 Overhang	12.24 Tank
12.24 Bus Stop Shelter	12.24 Overhead Cables	12.24 Telephone Box (TB)
12.24 Cable Tray	12.24 Parapet	12.24 Ticket Machine (TM)
12.24 Canopy	12.24 Partition	12.24 Toilet
12.24 Ceiling Line	12.24 Parking Meter (PM)	12.24 Top of Fence Line
12.24 Centre Line	12.24 Pipe Line	12.24 Top of Wall Line
12.24 Column	12.24 Platform Tram/Tram	12.24 Track
12.24 Column Bottom Line	12.24 Plinth	12.24 Traffic Ctrl Box (TCB)
12.24 Column Top Line	12.24 Plinth	12.24 Tree Dip Line
12.24 Concrete Base/Slab	12.24 Post Box	12.24 Tree Line
12.24 Contour Major	12.24 Rail	12.24 Trial Pit
12.24 Contour Minor	12.24 Ramp	12.24 Vegetation Line
12.24 Cycle Lane	12.24 Red Line Dashed	12.24 Vent
12.24 Ditch	12.24 Red Line Solid	12.24 Verge Line
12.24 Door	12.24 Red Line Double	12.24 Wall Line
12.24 Duct	12.24 River Edge	12.24 Window
12.24 Electric Box (EBOX)	12.24 Road Edge	12.24 Window Glazing
12.24 Fence	12.24 Road Scar Line	12.24 White Line Dashed
12.24 Footpath	12.24 Road Text	12.24 White Line Double
12.24 Grating	12.24 Sanitary	12.24 White Line Solid
12.24 Grid Line	12.24 Service	12.24 Yellow Line Dashed
		12.24 Yellow Line Double

Topographic Point Features

AV Air Valve	IC Inspection Cover	RS Road Sign
APEX Apex Building	IC - CATV	RE Rocking Eye
BE Bed Level	IC - Comms	SA Sector Antenna
BB Bollard	IC - Electric	SIGN Sign (General)
BOLT Bolt	IC - Round	SOF Soft Level
BH Borehole	IC - Telecom	SP Spot Height
B Bush	IC - Traffic	SC Stop Cock
CCTV Camera Pole	Invert Level	TP Telegraph Pole
CE Ceiling Elevation	Lamp Post	T12.24 Top of Fence Level
DP Dipole	MH - Foul	T12.24 Top of Tree Level
EA Earth Rod	MH - Round	T12.24 Top of Wall Level
EAVE Eave	MH - Surface Water	TL Traffic Light
EP Electrical Pole	Marker Post	TL Traffic Light
FH Fire Hydrant	MW Microwave Dish	T=Trunk Radius(m)
FL Floor Level	Pole - Down	S=Spread Radius(m)
GA Gate	Pole	Tree Canorous
Gully	POST Post	Tree Deciduous
Gully Round		Tree Trunk

Special Features

DATUM Datum Point	E=XXXX.XXX Survey Station
PP Photo Point	H=ZZZ.ZZZ Scan Target
Panoramic Photo Point	

Fence Types

BW Barbed Wire	C/L Chain Link	O/B Open Boarded
CB Close Boarded	H Haste	P/W Post and Wire
CI Corrugated Iron	IR Iron Railings	PR Post and Rail

Murphy Surveys Ltd. Disclaimer

The user or recipient of this survey data understands and acknowledges this data may be inaccurate or contain errors or omissions and the user or recipient assumes full responsibility for any risks or damages resulting from, arising from, or in connection with any use of, or reliance upon data displayed herein. Although significant care has been exercised to produce surveys that satisfy survey accuracy standards, these surveys are only as accurate as the source data from which they were compiled. Although all reasonable steps have been taken to locate all features visible at the time of the survey, there is no guarantee that all will be shown on the drawing, as some above ground features may have obstructed the survey. Wherever possible, areas unable to be surveyed will be labelled as 'UNSEEN'.

The Company shall not be liable for any inaccuracy of the data provided beyond the specified scale or accuracy, or for any matters resulting from their use for purposes other than that stated in the Contract. No liability shall attach to the Surveyor in respect of any consequential loss or damages suffered by the Client.

The Client must promptly notify the Company of any errors in mapping of which it becomes aware. If misleading, inaccurate or otherwise inappropriate information is brought to the Company's attention or the Company itself identifies any such imprecision or error in a survey, it shall use its reasonable endeavours to fix or remove it and if necessary in certain instances, the Company being on notice of any such misleading, inaccurate or otherwise inappropriate information, it will re-conduct the survey and reproduce the data to within the specified scale or accuracy.

Revisions				
Rev	Description	Surveyed by	Drawn by	Checked by
A	Final Issue	AP - 04/06/20	TMD - 10/06/20	JB - 10/06/20

1 2
3 4

murphy
SURVEYS
GLOBAL CONSULTING SURVEYORS

Topographic surveys, Measured Building Surveys,
Setting-Out, As-Built Surveys, Hydrographic Surveys, Legal Mapping,
Pipeline Surveys, Services Location, Ground Penetrating Radar,
Laser Scanning, Aerial Photography

London Manchester Glasgow Belfast Cork Kildare


UK Head Office
29-31 North Road
London N7 9DP
Phone: (+44) 203 598 3775
Email: info@murphysurveys.co.uk

www.murphysurveys.co.uk

ISO 9001
ISO 14001
ISO 45001
RICS
THE SURVEY
ASSOCIATION

Client	St George Plc
Project	Camden Goods yard
Site Address	Chalk Farm Rd Camden Town London NW1 8AA
Description	Topographic Survey
Survey Grid	Localised OSGB36(15) - Scale Factor 1.0
Survey Datum	GNSS - Ordnance Datum Newlyn (ODN)
Drawing Scale	1:200 @ A0
Drawing Number	MSL36467-T-01

© Copyright 2020 MURPHY SURVEYS UK LTD

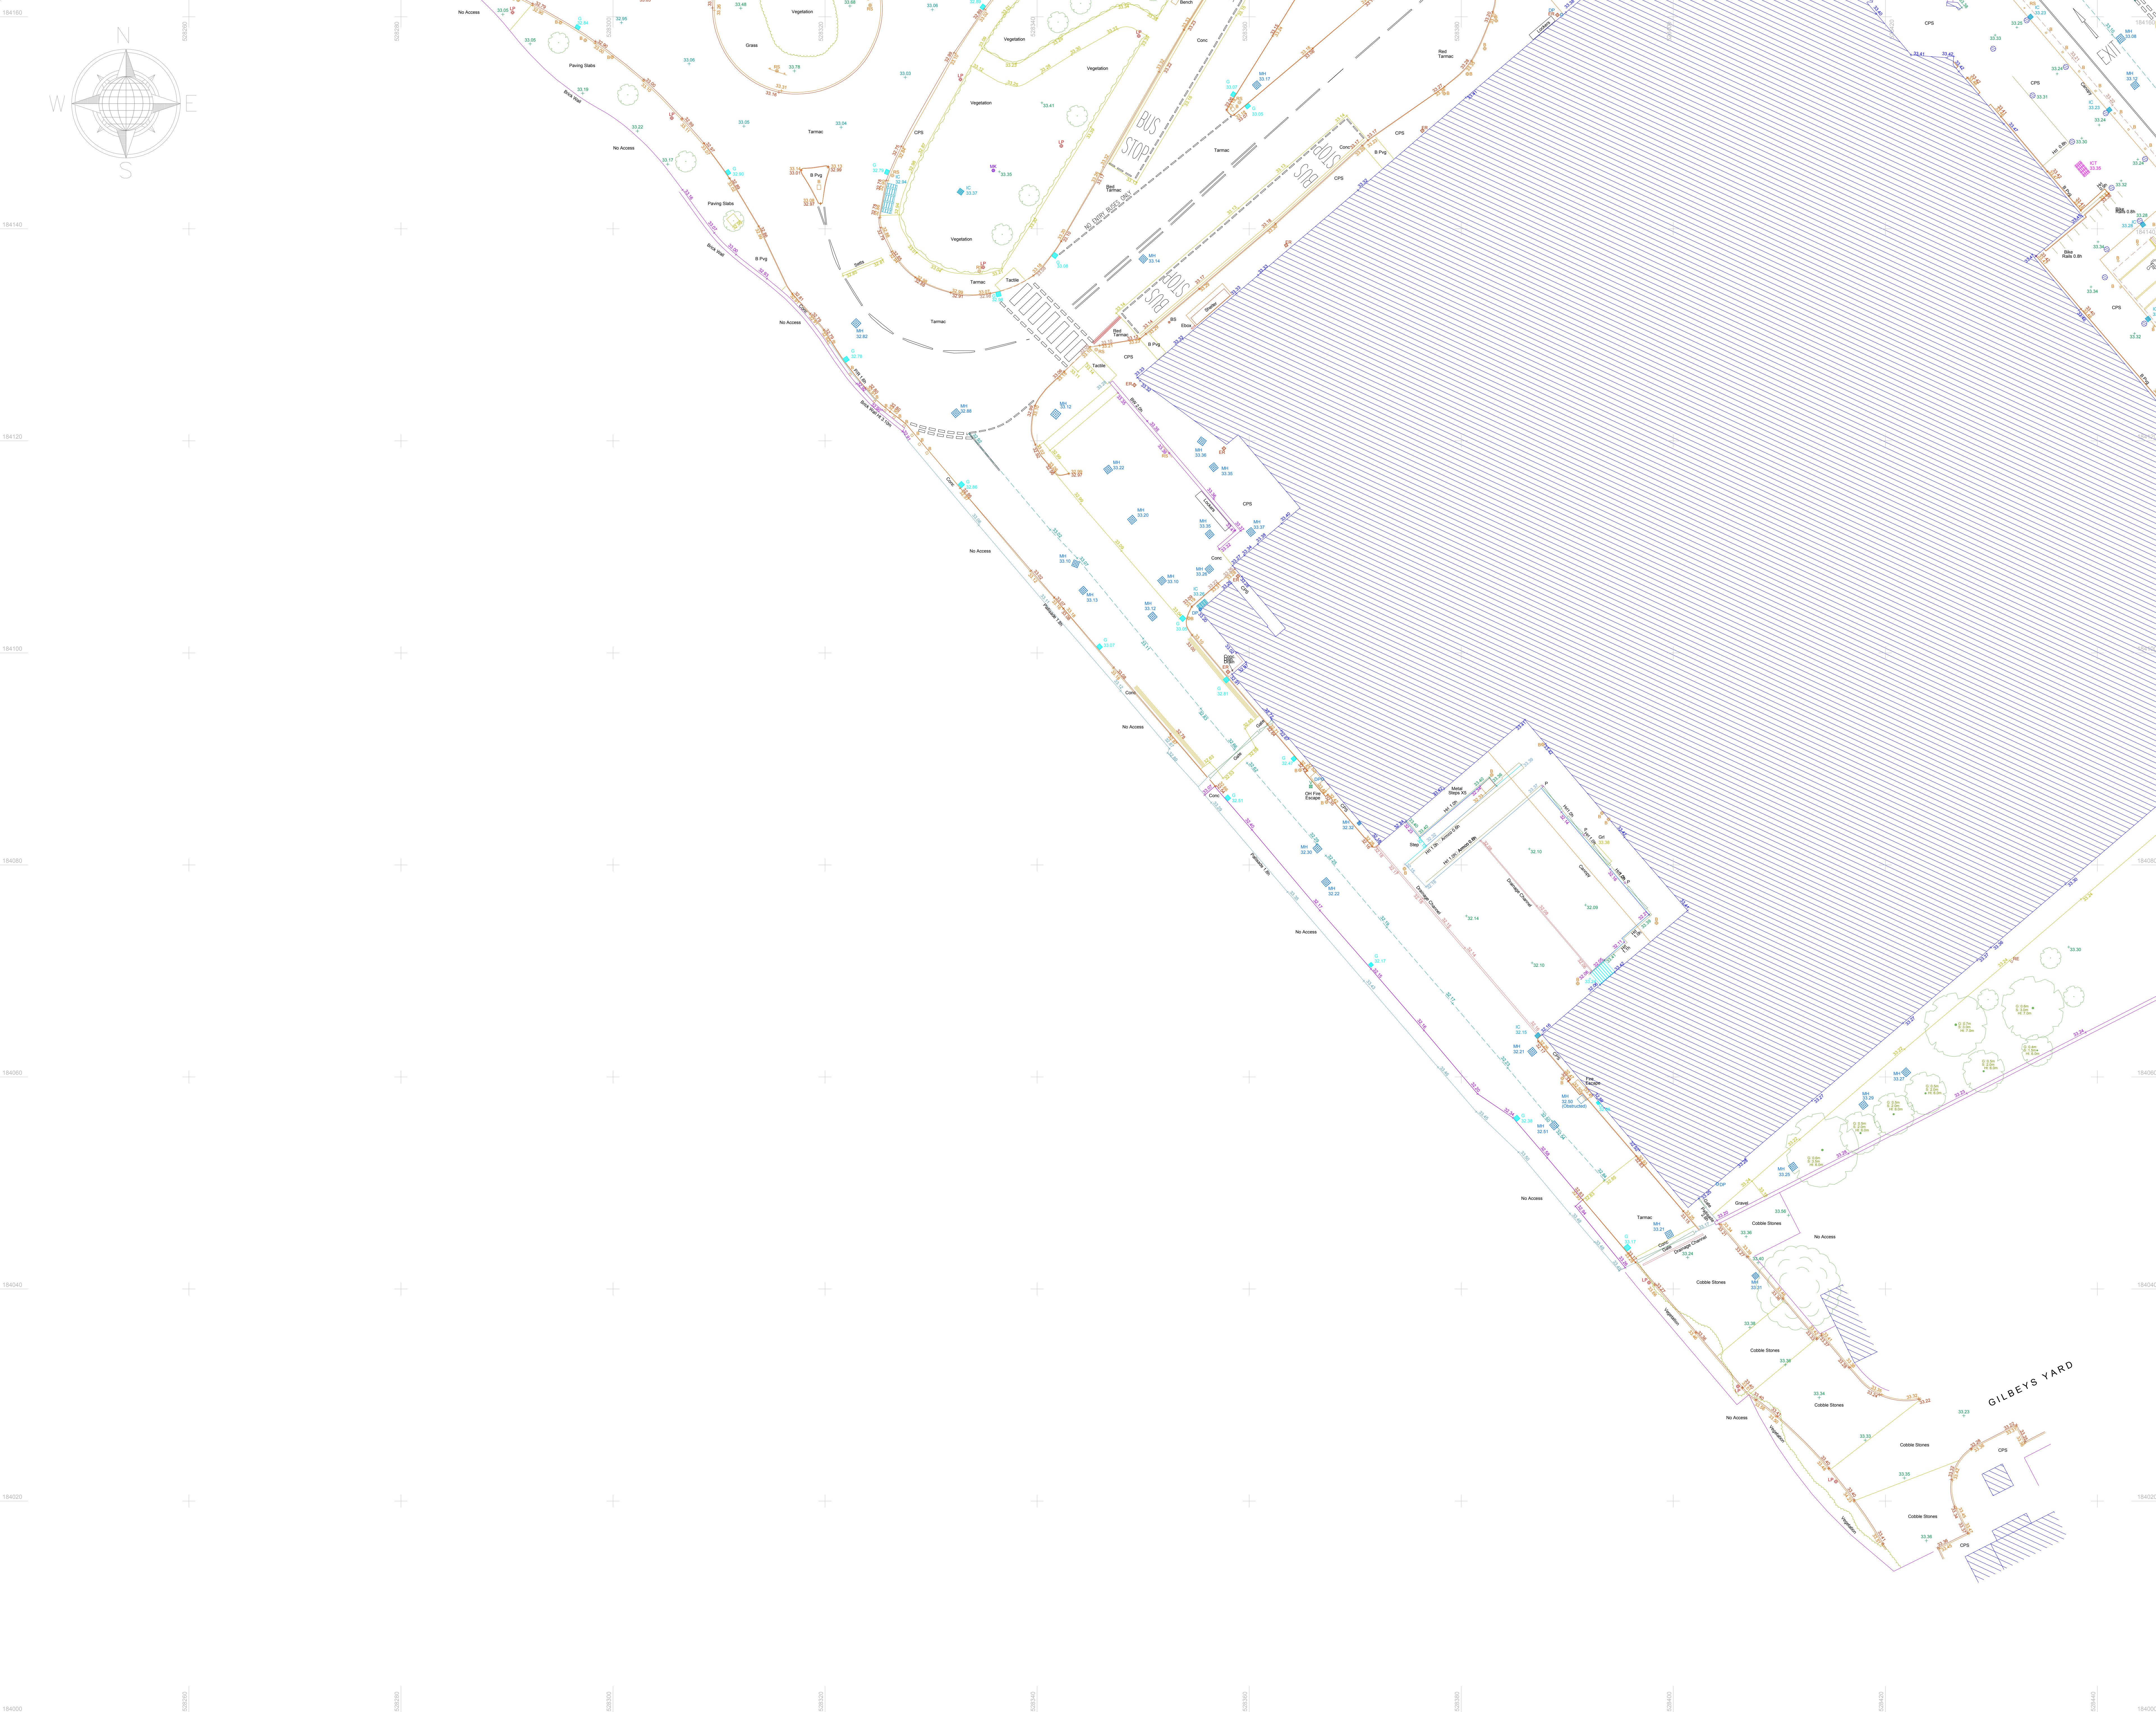

LEGEND

Topographic Linework Features

12.24 Air-Con Unit (ACU)	12.24 Hand Rail	12.24 Sky Light
12.24 Barrier	12.24 Hedge	12.24 Slope Bottom
12.24 Beam Line	12.24 Hoarding	12.24 Slope Top
12.24 Bench	12.24 Kerb Bottom	12.24 Slit Drain
12.24 Bin	12.24 Kerb Drop	12.24 Speed Bump
12.24 Bollard Illuminated	12.24 Kerb Top	12.24 Steel Cladding
12.24 Bollard	12.24 Lake	12.24 Steel Structure
12.24 Bridge	12.24 Land Drain	12.24 Stop Line
12.24 Building Facade	12.24 Lift	12.24 Surface Change
12.24 Building	12.24 Opening - Slab	12.24 Tank
12.24 Bus Stop Shelter	12.24 Overhang	12.24 Telephone Box (TB)
12.24 Cable Tray/Trough	12.24 Overhead Cables	12.24 Ticket Machine (TM)
12.24 Canopy	12.24 Parapet	12.24 Toilet
12.24 Ceiling Line	12.24 Partition	12.24 Top of Fence Line
12.24 Centre Line	12.24 Parking Meter (PM)	12.24 Top of Wall Line
12.24 Column	12.24 Pipe Line	12.24 Track
12.24 Column Bottom Line	12.24 Platform Tram/Tram	12.24 Traffic Ctrl Box (TCB)
12.24 Concrete Base/Slab	12.24 Plinth	12.24 Tree Trip Line
12.24 Contour Major	12.24 Post-Box	12.24 Tree Line
12.24 Contour Minor	12.24 Rail	12.24 Tree Pit
12.24 Cycle Lane	12.24 Ramp	12.24 Vegetation Line
12.24 Ditch	12.24 Red Line Dashed	12.24 Vent
12.24 Door	12.24 Red Line Solid	12.24 Verge Line
12.24 Electric Box (EBOX)	12.24 Red Line Double	12.24 Window
12.24 Fence	12.24 River Edge	12.24 Window Glazing
12.24 Footpath	12.24 Road Edge	12.24 White Line Dashed
12.24 Footpath	12.24 Road Scale Line	12.24 White Line Double
12.24 Gully	12.24 Road Text	12.24 White Line Solid
12.24 Gully Round	12.24 Road	12.24 Yellow Line Dashed
	12.24 Sanitary	12.24 Yellow Line Double
	12.24 Service	12.24 Yellow Line Solid

Topographic Point Features

AV Air Valve	IC Inspection Cover	RS Road Sign
APEX Apex Building	IC - CATV	RE Rocking Eye
BA Balisha Beacon	IC - Comms	SA Sector Antenna
BOLL Bolt	IC - Electric	SIGN Sign (General)
BOLT Bolt	IC - Round	SOF Soft Level
Borehole	IC - Telecom	SPH Spot Height
Bush	IC - Traffic	SC Stop Cock
CCTV Camera Pole	Invert Level	TP Telegraph Pole
CE Ceiling Elevation	LP Lamp Post	T12.24 Top of Fence Level
Dipole	MH Manhole	T12.24 Top of Tree Level
Earth Rod	MH - Foul	TL Traffic Light
Eave	MH - Round	TL Traffic Light
EP Electrical Pole	MH - Surface Water	Tree (TX,XX,XX,XX)
Fire Hydrant	MIS MIS	T=Trunk Radius(m)
FL Floor Level	MK Marker Post	S=Spread Radius(m)
Gate	MW Microwave Dish	Tree Deciduous
Gully	POLE Pole	Tree Trunk
Gully Round	POST Post	Valve General
		Water Level
		Water Meter
		Water Valve

Special Features

DATUM Datum Point	E=XXXX XXXX	Survey Station
Photo Point	N=YYYY YYY	H=ZZZ ZZZ
Panoramic Photo Point	E=XXXX XXXX	N=YYYY YYY
	H=ZZZ ZZZ	Scan Target

Fence Types

BW Barbed Wire	C/L Chain Link	O/B Open Boarded
CB Close Boarded	H Haste	P/W Post and Wire
CI Corrugated Iron	IR Iron Railings	P/R Post and Rail

Murphy Surveys Ltd. Disclaimer

The user or recipient of this survey data understands and acknowledges this data may be inaccurate or contain errors or omissions and the user or recipient assumes full responsibility for any risks or damages resulting from, arising from, or in connection with any use of, or reliance upon data displayed herein. Although significant care has been exercised to produce surveys that satisfy survey accuracy standards, these surveys are only as accurate as the source data from which they were compiled. Although all reasonable steps have been taken to locate all features visible at the time of the survey, there is no guarantee that all will be shown on the drawing, as some above ground features may have obstructed the survey. Wherever possible, areas unable to be surveyed will be labelled as 'UNSEEN'.

The Company shall not be liable for any inaccuracy of the data provided beyond the specified scale or accuracy, or for any matters resulting from their use for purposes other than that stated in the Contract. No liability shall attach to the Surveyor in respect of any consequential loss or damages suffered by the Client.

The Client must promptly notify the Company of any errors in mapping of which it becomes aware. If misleading, inaccurate or otherwise inappropriate information is brought to the Company's attention or the Company itself identifies any such imprecision or error in a survey, it shall use its reasonable endeavours to fix or remove it and if necessary in certain instances, the Company being on notice of any such misleading, inaccurate or otherwise inappropriate information, it will re-conduct the survey and reproduce the data to within the specified scale or accuracy.

Revisions				
Rev	Description	Surveyed by	Drawn by	Checked by
A	First Issue	AP - 04/06/20	TMD - 10/06/20	JB - 10/06/20

murphy
SURVEYS
GLOBAL CONSULTING SURVEYORS

Topographic surveys, Measured Building Surveys,
Setting-Out, As-Built Surveys, Hydrographic Surveys, Legal Mapping,
Pipeline Surveys, Services Location, Ground Penetrating Radar,
Laser Scanning, Aerial Photography

London Manchester Glasgow Belfast Cork Kildare

UK Head Office
29-31 North Road
London N7 9DP
Phone: (+44) 0203 598 3775
Email: info@murphysurveys.co.uk

www.murphysurveys.co.uk

ISO 9001
ISO 14001
ISO 45001

Client: St George Plc
Project: Camden Goods yard
Site Address: Chalk Farm Rd
Camden Town
London NW1 8AA
Description: Topographic Survey
Survey Grid: Localised OSGB36(15) - Scale Factor 1.0
Survey Datum: GNSS - Ordnance Datum Newlyn (ODN)
Drawing Scale: 1:200 @ A0
Drawing Number: MSL36467-T-03

© Copyright 2020 MURPHY SURVEYS UK LTD