

KEY

Demolition Element


Demolition Walls / Floors (section cut)

Demolition Walls / Floors (elevation)

GENERAL NOTES:

- this is a Colour Drawing;

- all Demolition drawings to be read in conjunction with the proposed;

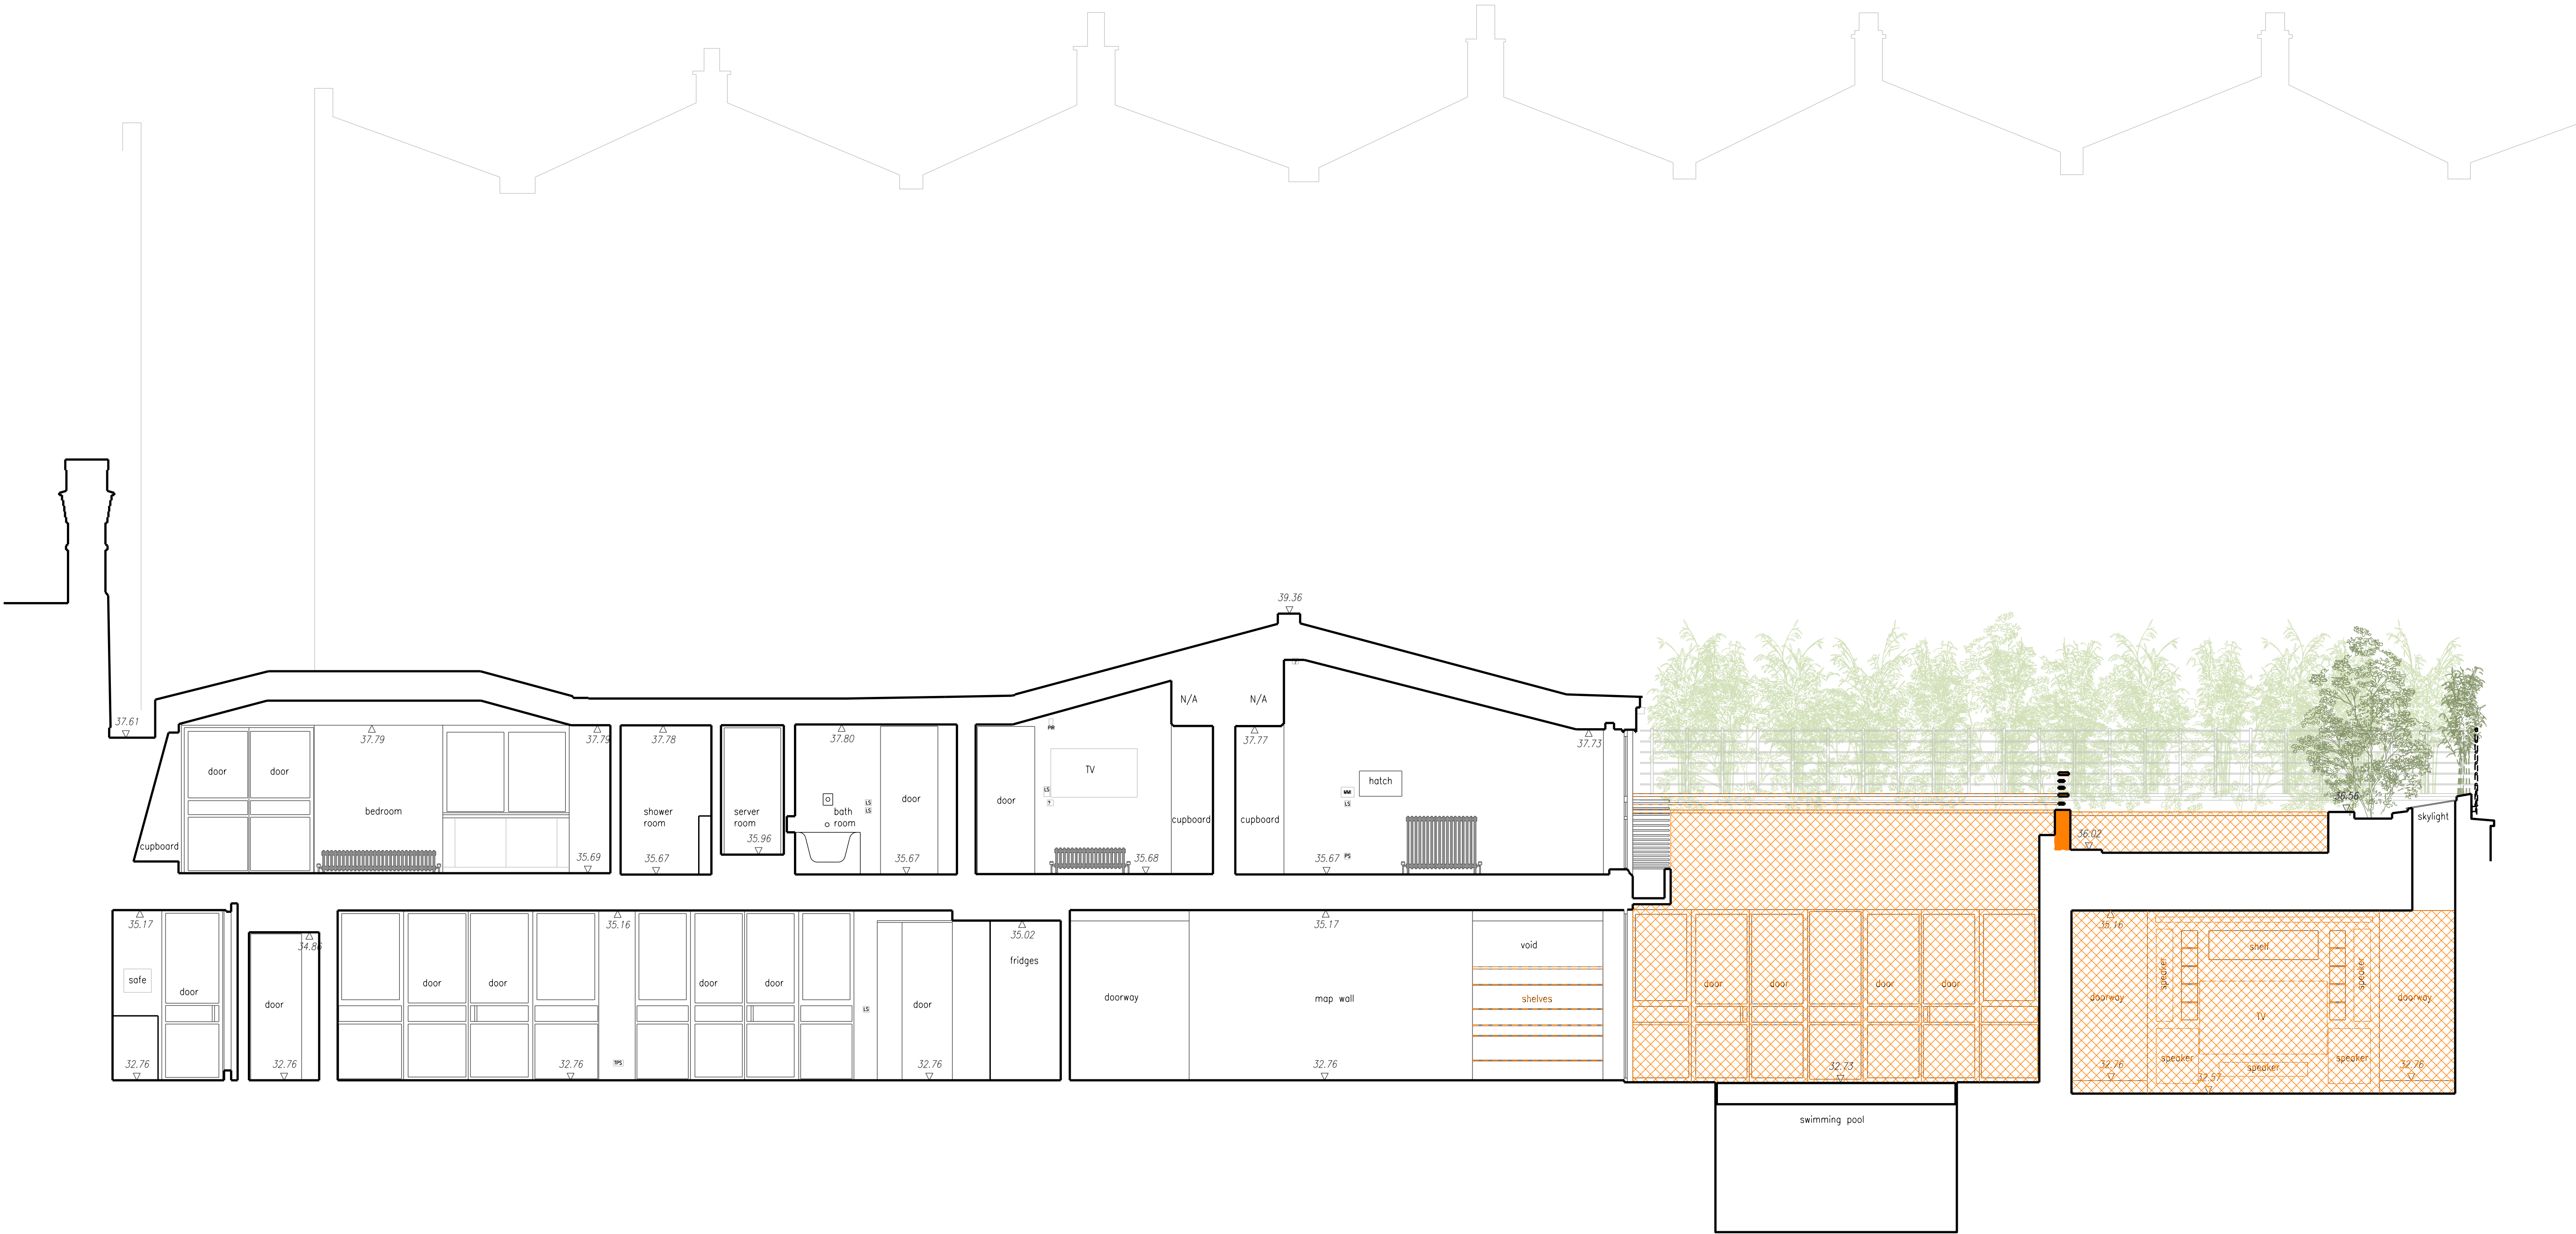

01

Section AA
Scale 1:50 @ A1 / 1:100 @ A3



PATALAB

15 Garrett Street
London EC1Y 0TY

p: +44 (0)20 7253 2036
w: www.patalab.com
e: info@patalab.com

Notes
DO NOT SCALE (except for planning use).
Use figured dimensions only for construction. ALL contractors are requested to check all dimensions on site before proceeding.
All discrepancies to be notified in writing to PATALAB.
Dimensions are in millimeters unless stated otherwise.
All levels are in meters above AOD unless stated otherwise.
No areas indicated, or areas calculated from this drawing should be used for valuation purposes or as the basis for development contracts.
Copyright by PATALAB. All rights reserved including the right of reproduction in whole or part, in any form or media.


Client

Bard

Project

Fitzroy Yard
London
NW1 8TP

Key Plan

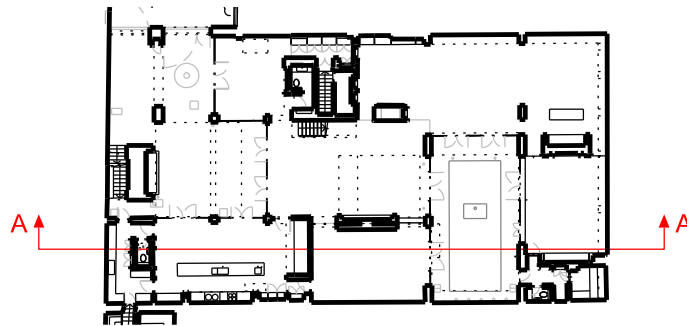

STATUS
INFORMATION
NOT FOR CONSTRUCTION

00	06.05.21	Issued for Planning
Rev	Date	Reason for Issue

PATALAB

Project **Fitzroy Yard**

Drawing Title **Demolition Section AA**

Scale 1:50 / 1:100
Paper Size A1 / A3
Date 06.05.2021

Project No

2106

Drawing No

PA-1-2201

Rev

00

