

KEY


Demolition Element

Demolition Walls / Floors (section cut)

GENERAL NOTES:

- this is a Colour Drawing;

- all Demolition drawings to be read in conjunction with the proposed;

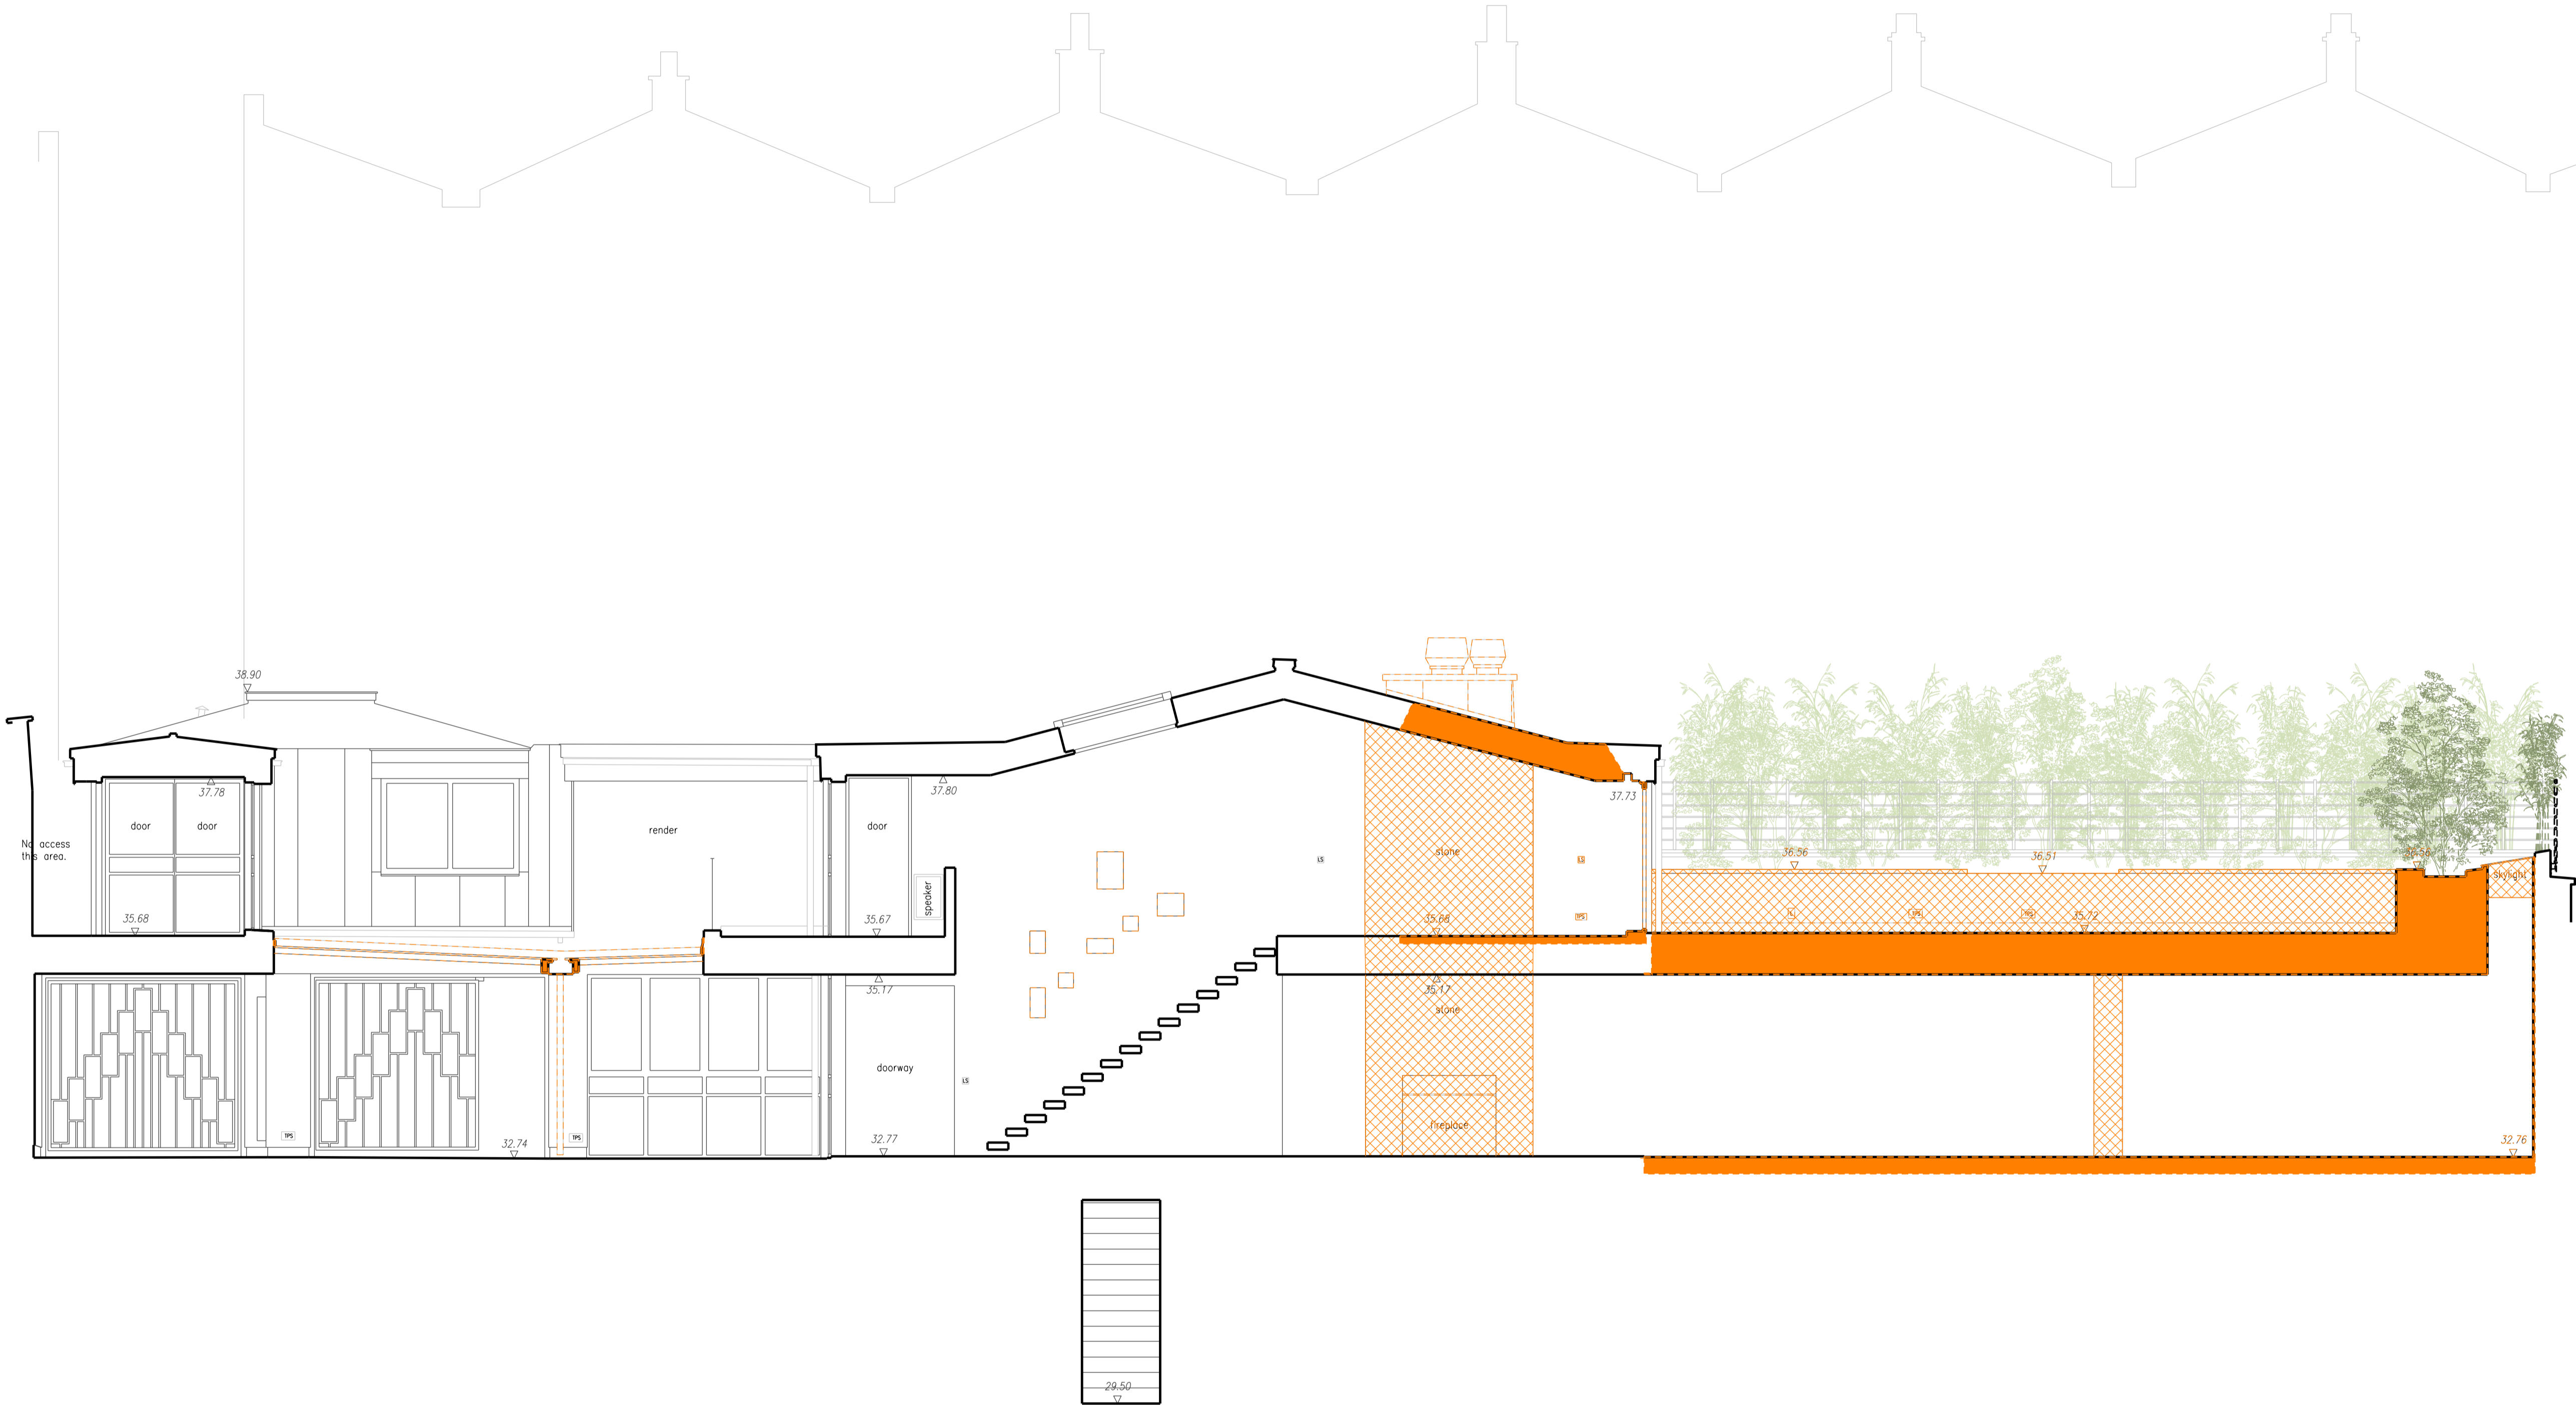

01

Section CC  
Scale 1:50 @ A1 / 1:100 @ A3



**PATALAB**

15 Garrett Street  
London EC1Y 0TY

p: +44 (0)20 7253 2036  
w: [www.patalab.com](http://www.patalab.com)  
e: [info@patalab.com](mailto:info@patalab.com)

Notes  
DO NOT SCALE (except for planning use).  
Use figured dimensions only for construction. ALL contractors are requested to check all dimensions on site before proceeding.  
All discrepancies to be notified in writing to PATALAB.  
Dimensions are in millimeters unless stated otherwise.  
All levels are in meters above AOD unless stated otherwise.  
No areas indicated, or areas calculated from this drawing should be used for valuation purposes or as the basis for development contracts.  
Copyright by PATALAB. All rights reserved including the right of reproduction in whole or part, in any form or media.


Client

Bard

Project

Fitzroy Yard  
London  
NW1 8TP

Key Plan

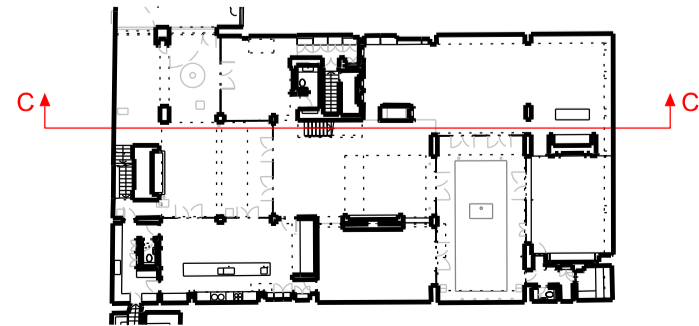

STATUS  
INFORMATION  
NOT FOR CONSTRUCTION

Rev	Date	Reason for Issue
00	06.05.21	Issued for Planning

**PATALAB**

Project **Fitzroy Yard**

Drawing Title **Demolition Section CC**

Scale 1:50 / 1:100  
Paper Size A1 / A3  
Date 06.05.2021

Project No Drawing No Rev  
**2106 PA-1-2203 00**

