


KEY

- Existing
- Proposed
- Garden Area
- General Services
- General Structure
- External (covered)
- Demolition
- Site Boundary
- Terrace Area

GENERAL NOTES:

- this is a Colour Drawing;
- structure shown indicatively unless otherwise noted;
- to be read in conjunction with Structural & MEP Engineer's drawings;
- all work to be carried out in accordance with Party Wall Awards;
- products to be installed in accordance with manufacturer's requirements;
- [H62-110] = spec clause reference

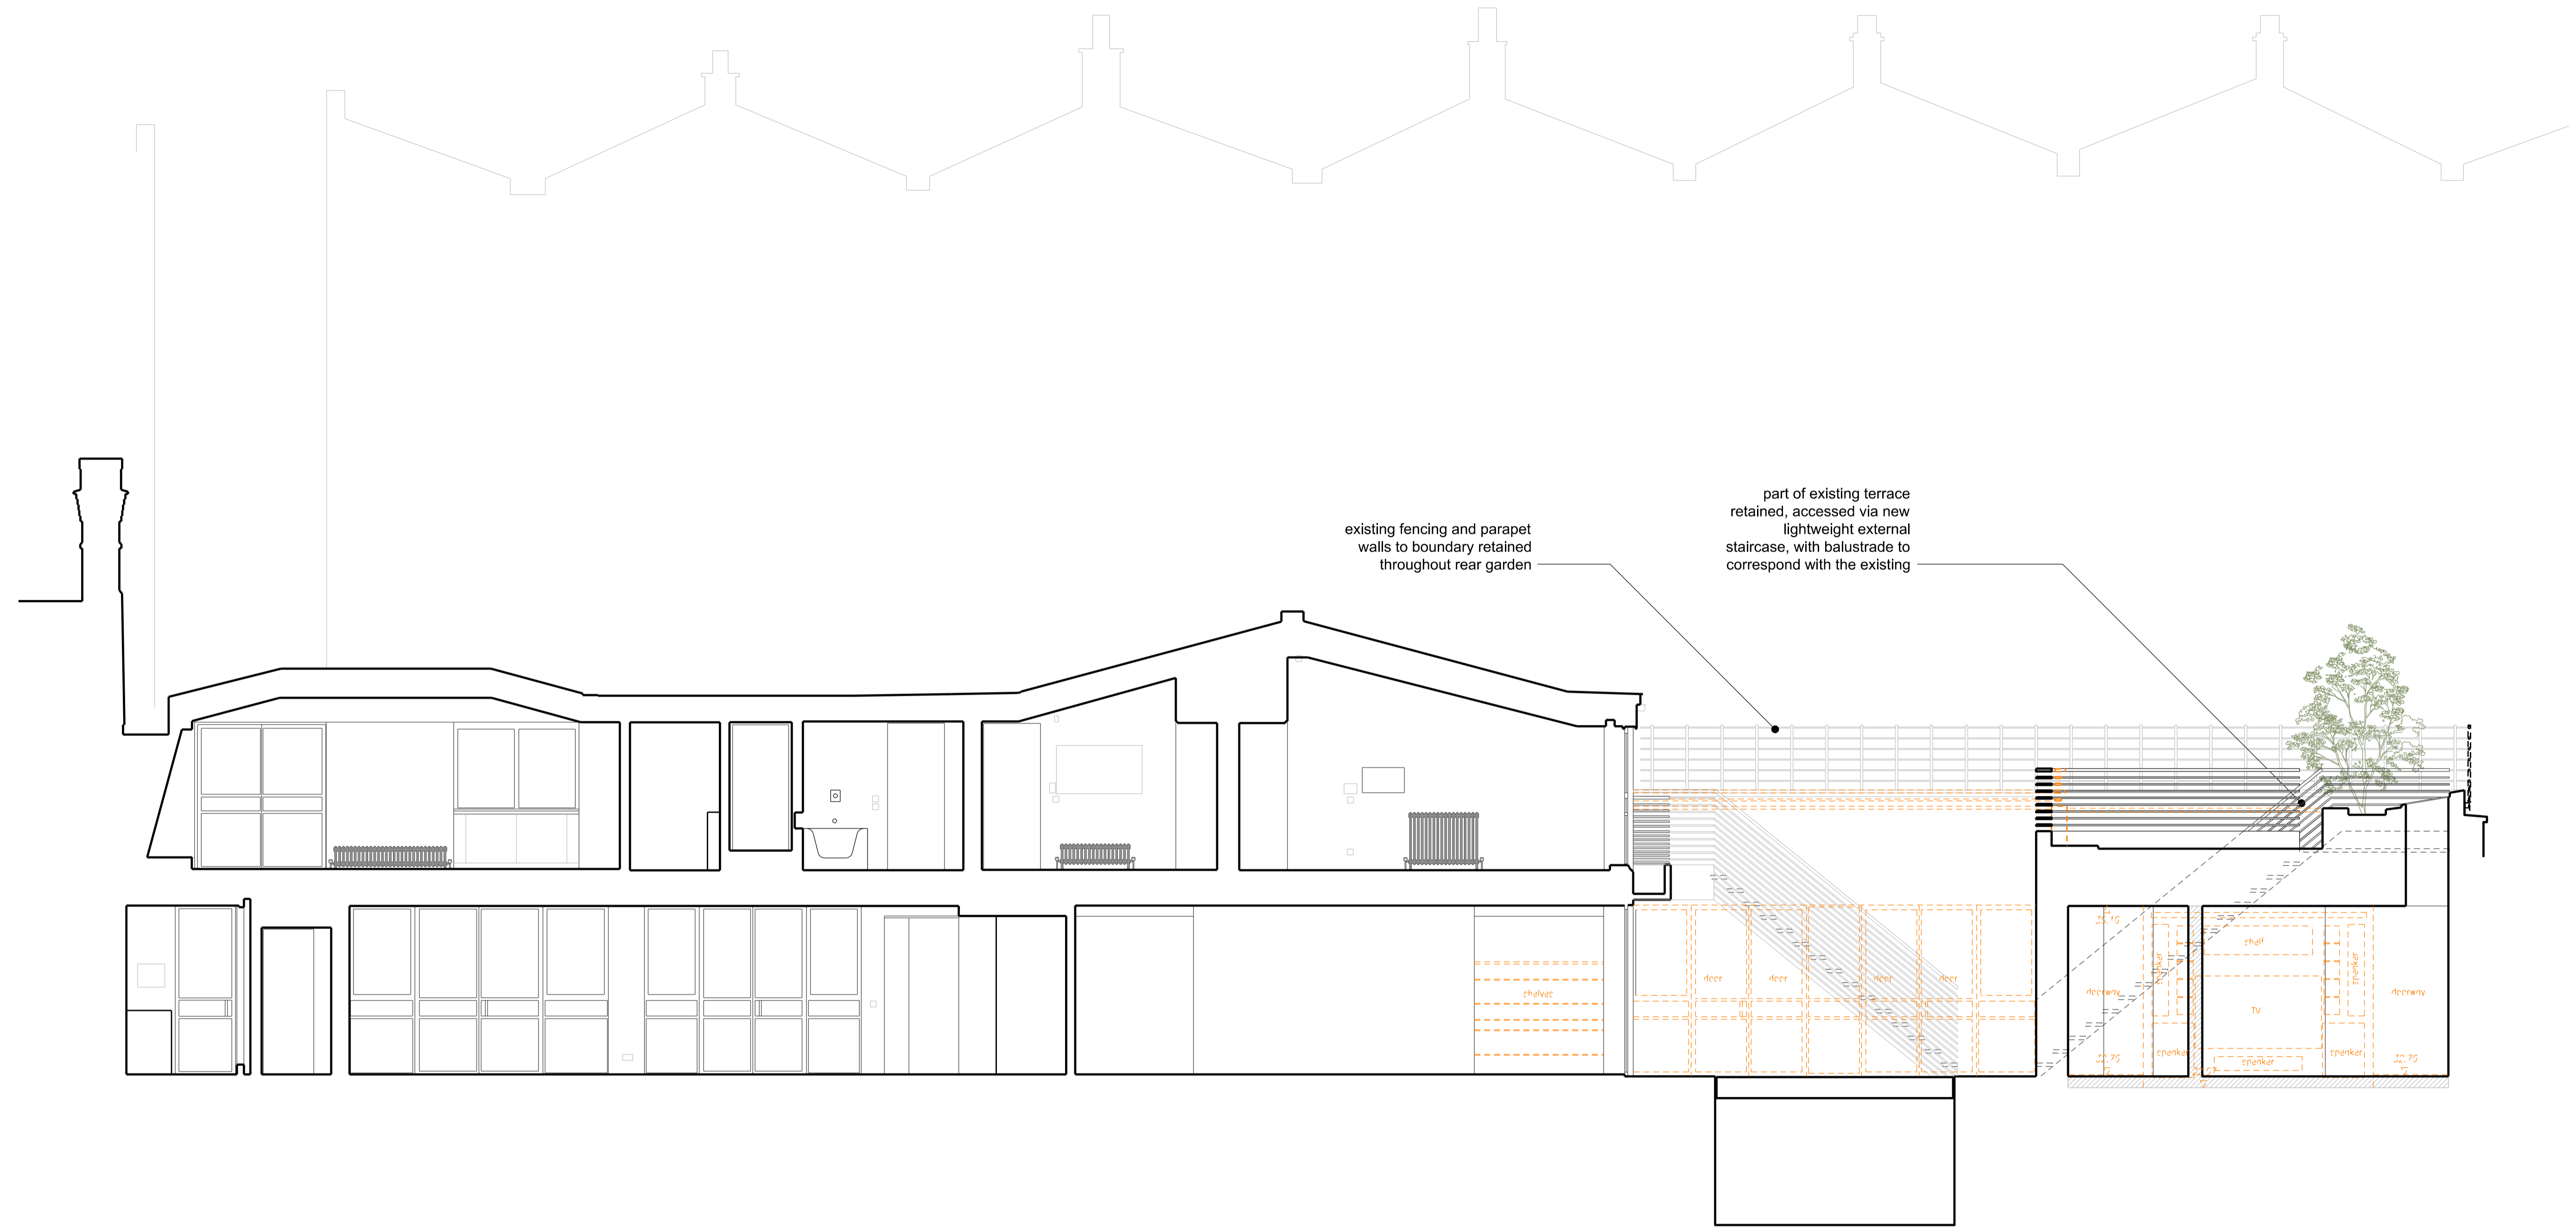

01 Section AA  
Scale 1:50 @ A1 / 1:100 @ A3



**PATALAB**

15 Garrett Street  
London EC1Y 0TY

p: +44 (0)20 7253 2036  
w: www.patalab.com  
e: info@patalab.com

Notes

DO NOT SCALE (except for planning use).  
Use figured dimensions only for construction. ALL contractors are requested to check all dimensions on site before proceeding.  
All discrepancies to be notified in writing to PATALAB.  
Dimensions are in millimeters unless stated otherwise.  
All levels are in meters above AOD unless stated otherwise.  
No areas indicated, or areas calculated from this drawing should be used for valuation purposes or as the basis for development contracts.  
Copyright by PATALAB. All rights reserved including the right of reproduction in whole or part, in any form or media.


Client

Bard

Project

Fitzroy Yard  
London  
NW1 8TP

Key Plan

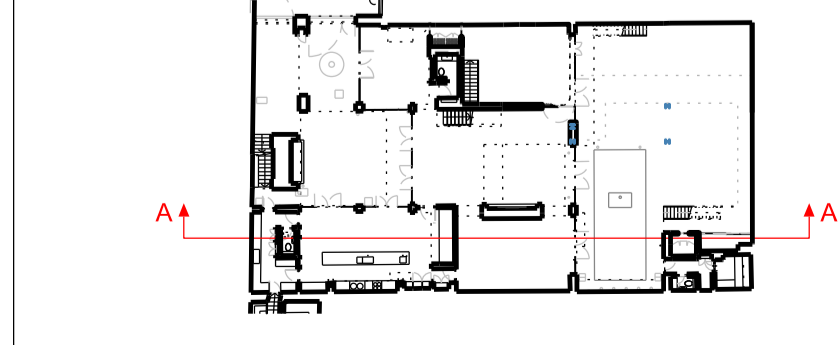

STATUS  
INFORMATION  
NOT FOR CONSTRUCTION

Rev	Date	Reason for Issue
00	06.05.21	Issued for Planning

**PATALAB**

Project **Fitzroy Yard**

Drawing Title **Proposed Section AA**

Scale 1:50 / 1:100

Paper Size A1 / A3

Date 06.05.2021

Project No

**2106 PA-1-3201**

Drawing No

**00**

