


- NOTES**
1. Do not scale this drawing
  2. Drawing only to be used for the status indicated
  3. Drawing to be read in conjunction with relevant architectural and structural drawings and specifications
  4. Refer to architectural drawings for setting out of all plant & equipment

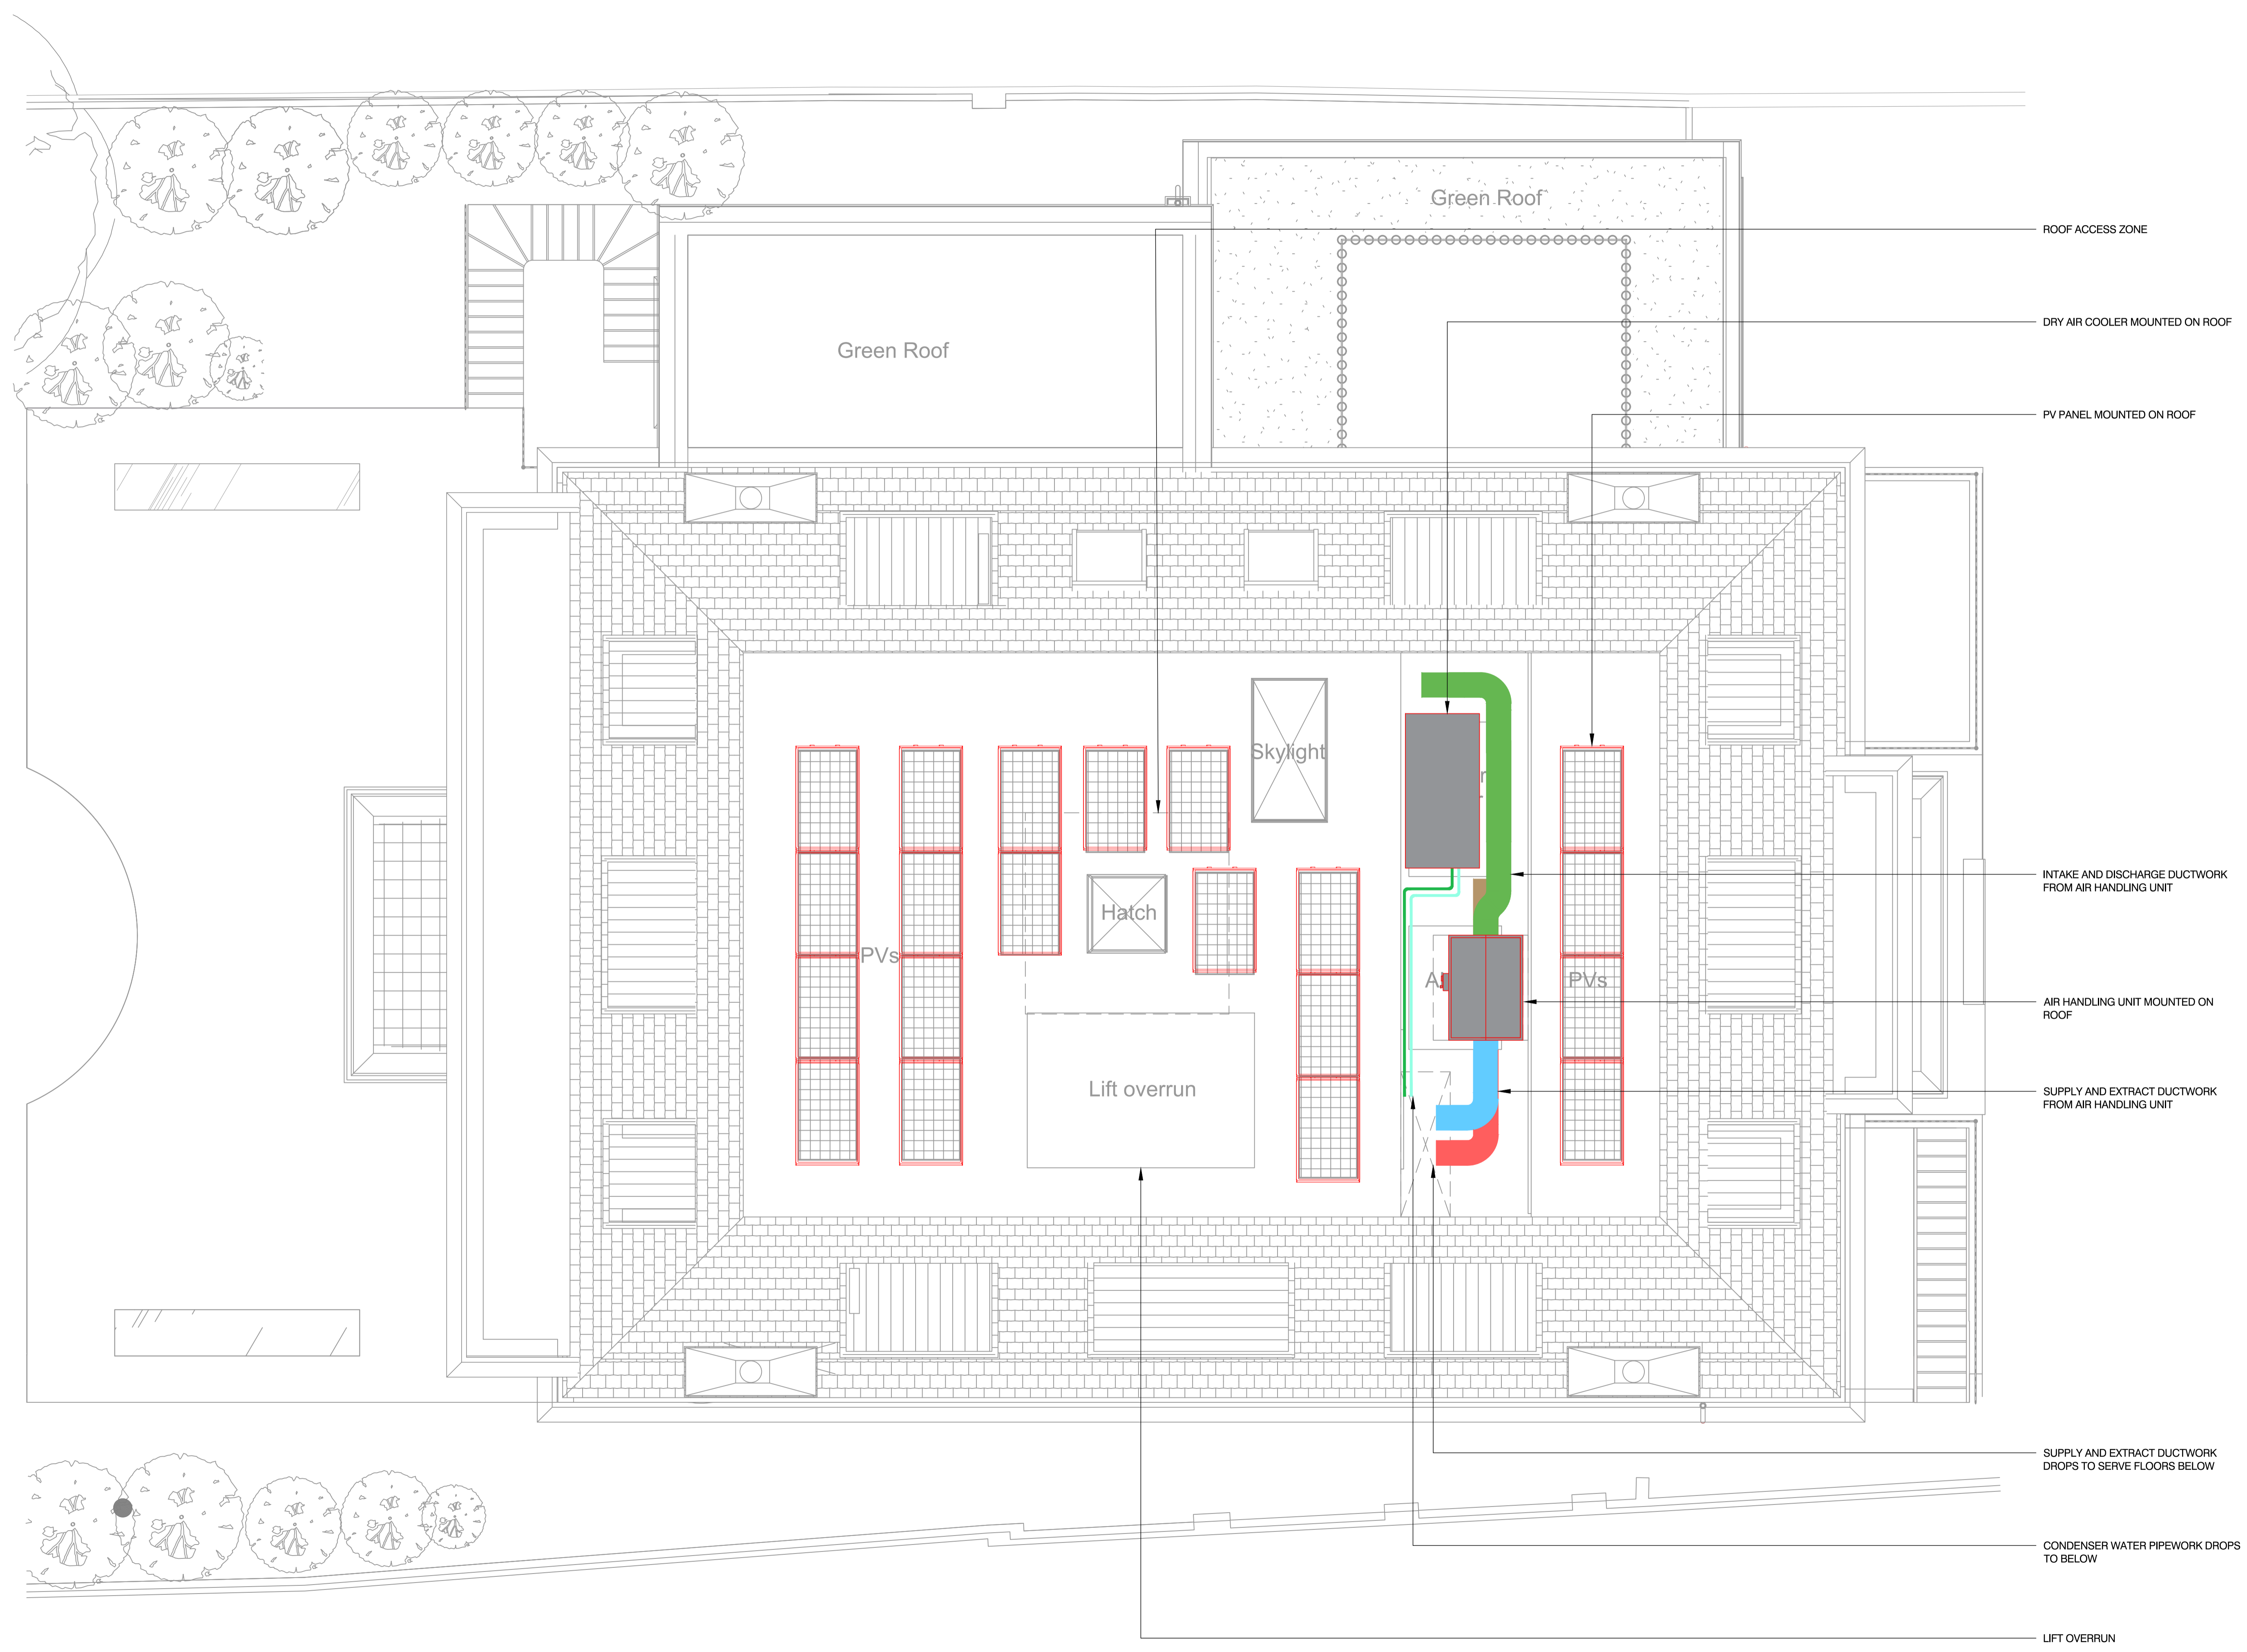

P2 Preliminary	07/05/21
P1 Preliminary	31/01/20
<b>NO. REVISION</b>	<b>DATE</b>

**DRAWING STATUS**  
**PRELIMINARY**

**LOCATION PLAN**



**INTEGRATION**  
 3-5 SPARFIELD STREET  
 LONDON EC1R 4GB  
 +44 (0)20 7183 8610  
 INTEGRATIONUK.COM

**CLIENT**  
**PRIVATE CLIENT**

**ARCHITECT**  
**KSR ARCHITECTS LLP**  
 14 Greenland Street  
 London, NW1 0ND

**PROJECT**  
**79 AVENUE ROAD**  
 London  
 NW8 6JD

**TITLE**  
**MEP SERVICES**  
 Roof Services Layout

<b>DATE</b>	<b>SCALE</b>	<b>SIZE</b>
APRIL 2021	1:50	A1

<b>DRAWING NO.</b>	<b>REV.</b>
581-INT-XX-RF-DR-MEP-6007	P2