



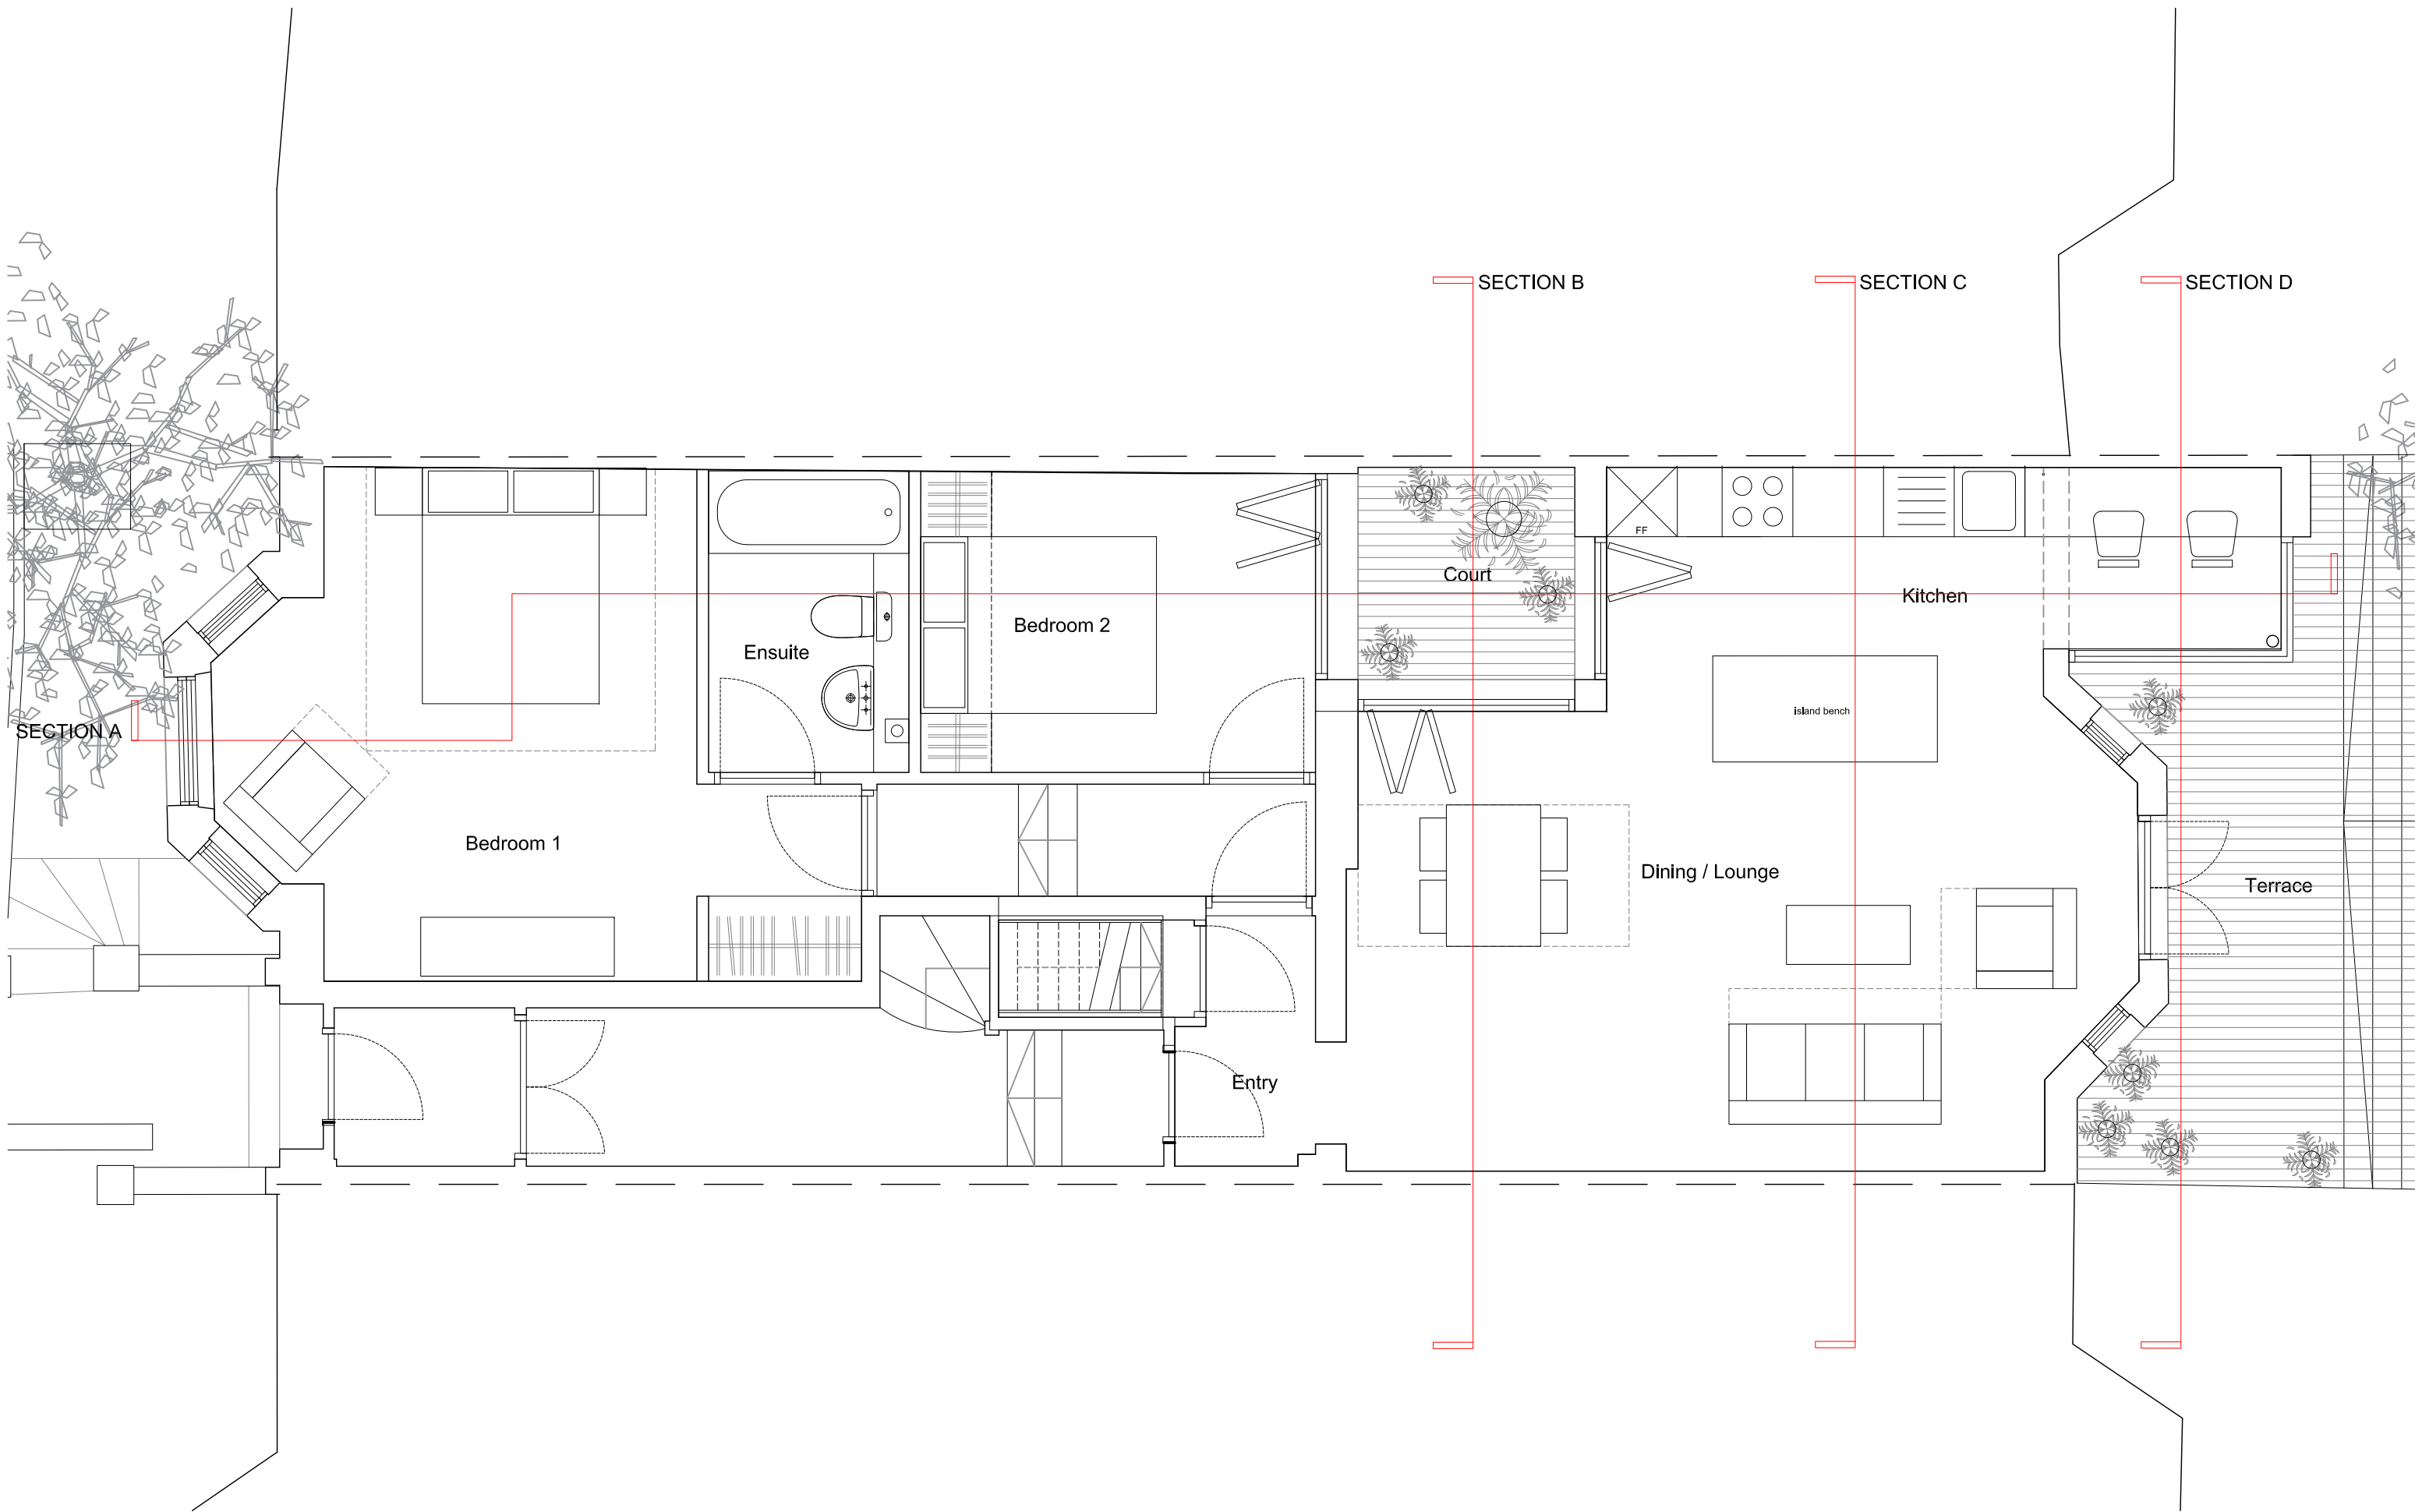

	Project No.	Drawing No.	Project	Drawing Title	Drawn By	Checked By	Scale @ A1	Scale @ A3
dMFK	2242	A100	Glenmore Road	PROPOSED GA PLAN - GROUND	MT	JdM	1:50	1:100

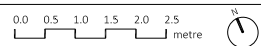

dMFK

The Old Library, 119 Chalmley Gardens, London, NW6 1AA
t: 0207 435 1144 e: info@dmfk.co.uk w: www.dmfk.co.uk