



Note:

- 1. Metal balustrade
- 2. Concrete pavers over rigid insulation.
- 3. Lift overrun.
- 4. Louvred plant screen.
- 5. Secondary core roof access.
- 6. Ships ladder.

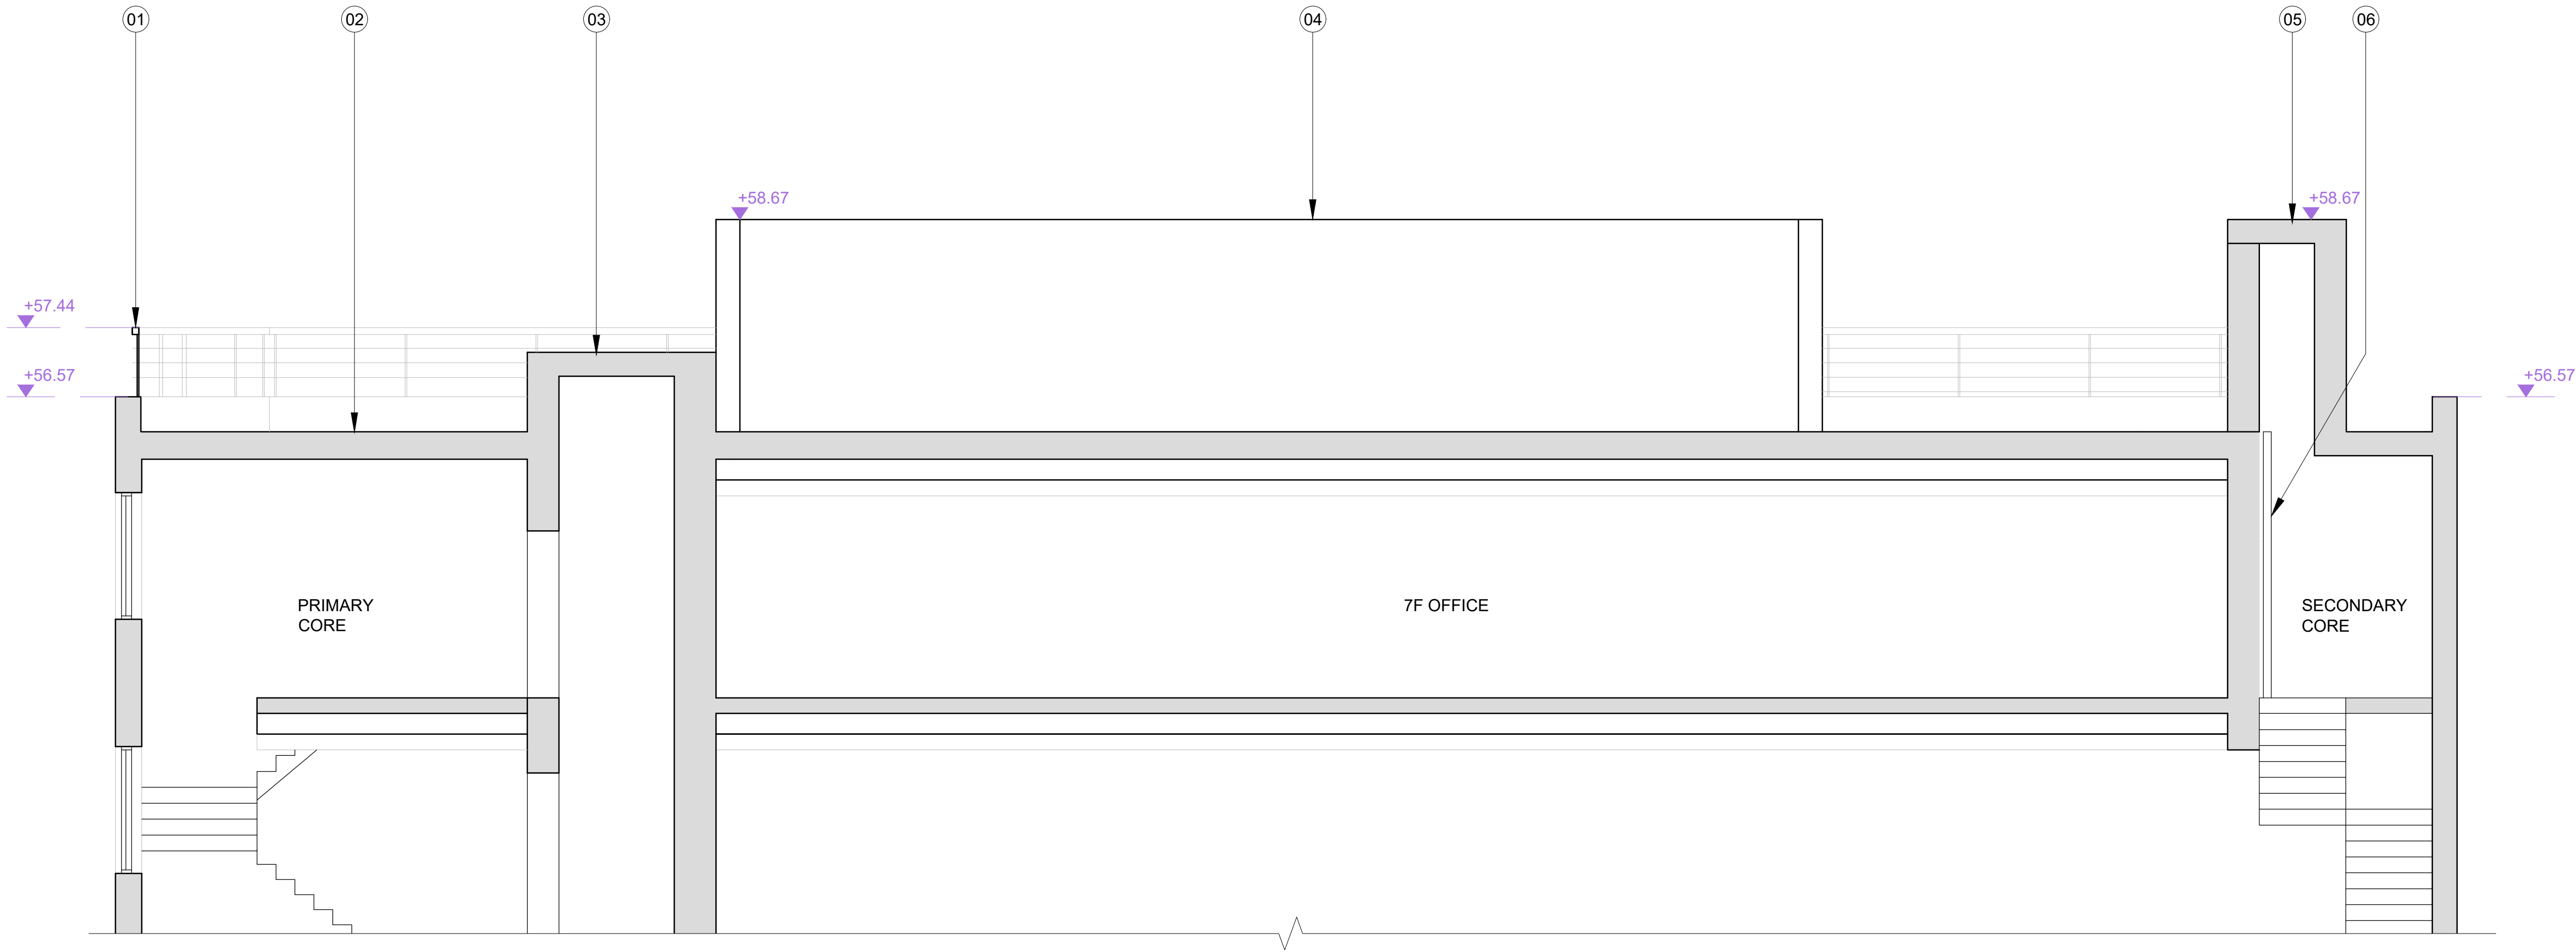

P1	Issued for planning	SS	05.05.21
Rev.	Description.	By	Date

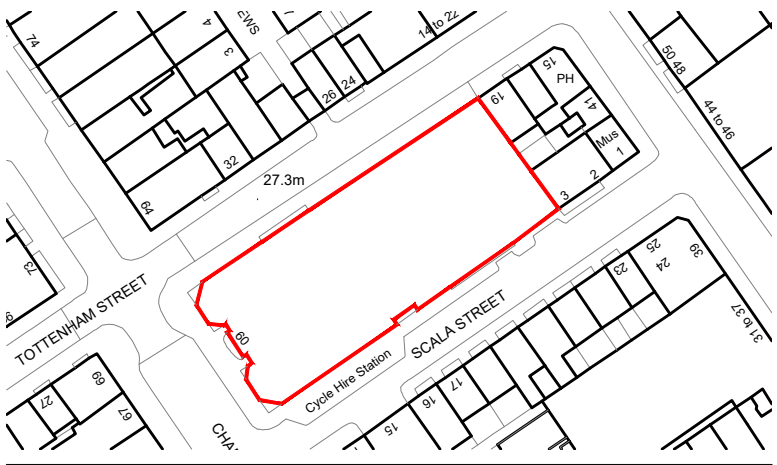

Client				
F55 G Chateau SARL				
Project				
60 Charlotte Street				
Title				
Existing Roof Section				
Status	Purpose of issue			RIBA stage
S2	For Planning			02
Project No.	Drawn	Checked	Scale	Rev.
1926	SS	TL	1:50 @ A1 1:100 @ A3	P1

Drawing No.
1926-BG-ZZ-ZZ-DR-A-10.253