


DO NOT SCALE FROM THIS DRAWING

Figured dimensions only are to be taken from this drawing. All dimensions are to be checked on site before any work is put in hand.
If in doubt, ask.


All SHH drawings to be read in conjunction with relevant SHH finishes, Sanitaryware, Lighting & Ironmongery schedules.

Copyright © Spence Harris Hogan Limited 2020
Registered in England & Wales. Registered No. 261 0615
SHH is the trading name of Spence Harris Hogan Limited

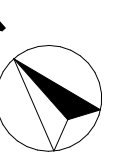

SCALE 1:100@A1, 1:200@A3

Legends & Notes:

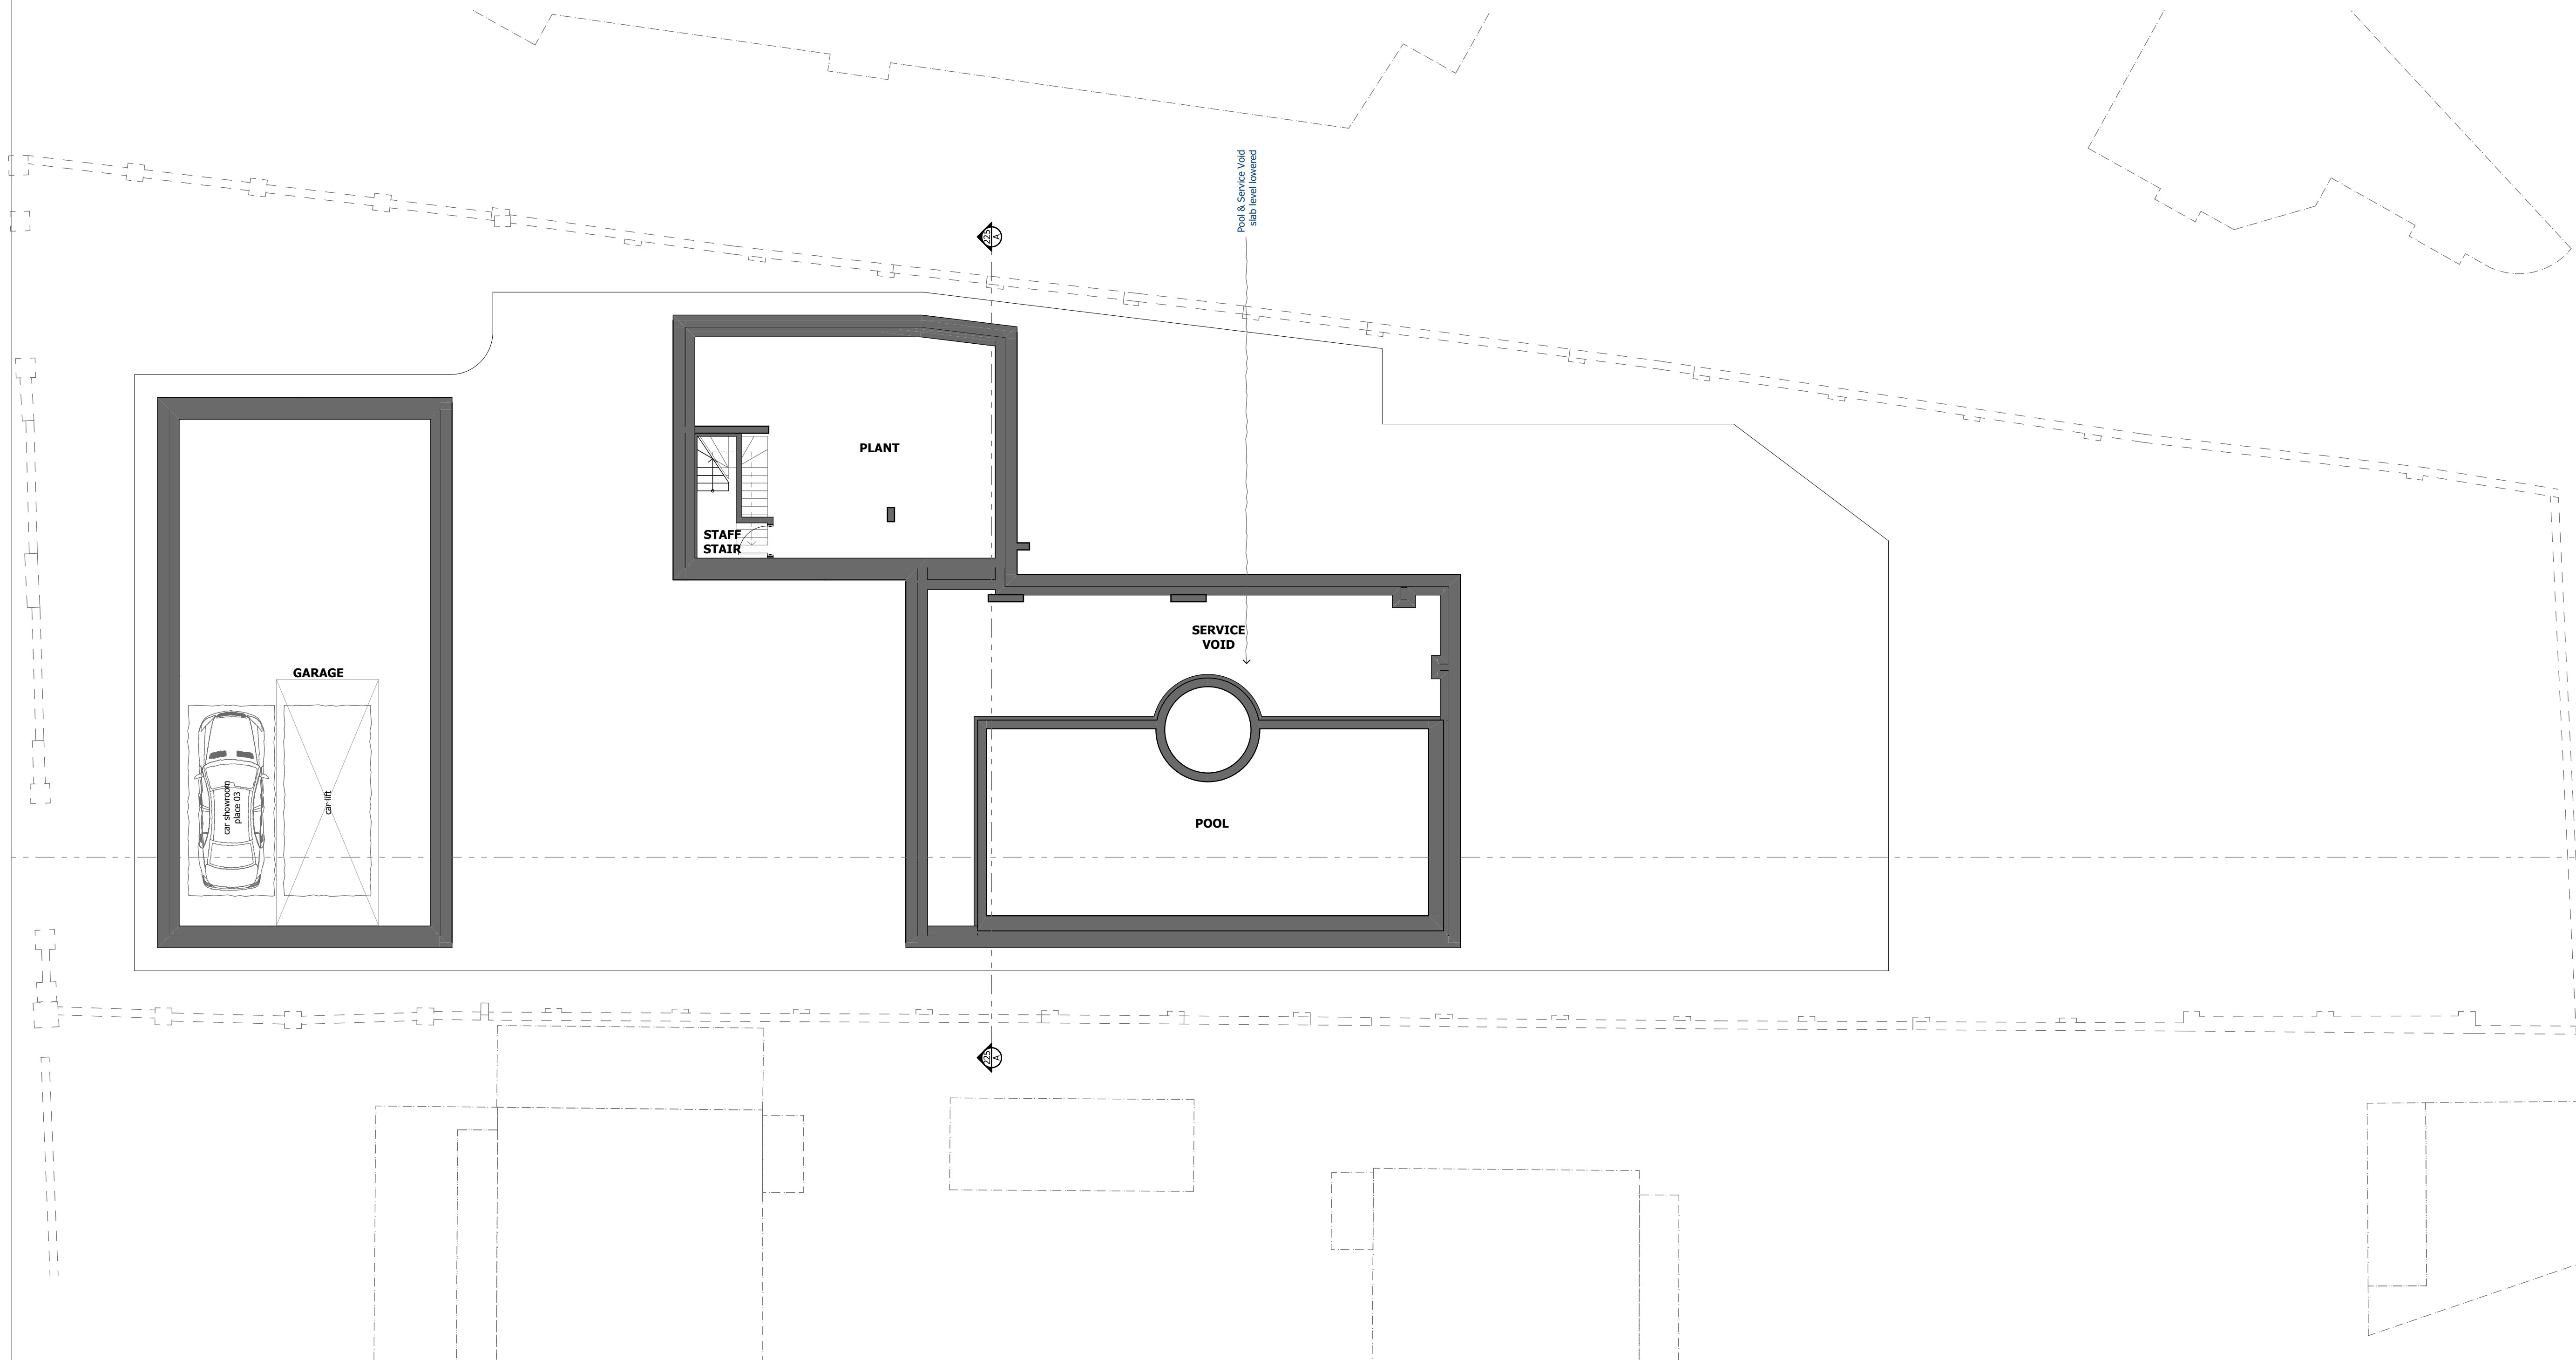[illegible]

shh

Architecture &
Interior Design

RIBA
Chartered Practice

MEMBER

Ravenscourt Park, Ravenscourt Place, W6 9NU
London W6 9NU
Tel: +44 (0) 20 8600 4171 Email: info@shh.co.uk
www.shh.co.uk

Subject:

16 Avenue Road

Primrose Hill

ent:
Private Client

Drawing Title:
HH - Planning Resubmission

Proposed Sub Basement Plan

Project Number) Drawing Number__Revision:

932)215_PL01