


DO NOT SCALE FROM THIS DRAWING

Figured dimensions only are to be taken from this drawing. All dimensions are to be checked on site before any work is put in hand.
If in doubt, ask.

All SHH drawings to be read in conjunction with relevant SHH finishes, Sanitaryware, Lighting & Ironmongery schedules.


any discrepancies to be highlighted to SHH prior to procurement and in good time.

Copyright © Spence Harris Hogan Limited 2020
Registered in England & Wales. Registered No. 261 0615
SHH is the trading name of Spence Harris Hogan Limited

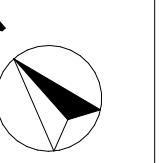

SCALE 1:100@A1, 1:200@A3

Legends & Notes:

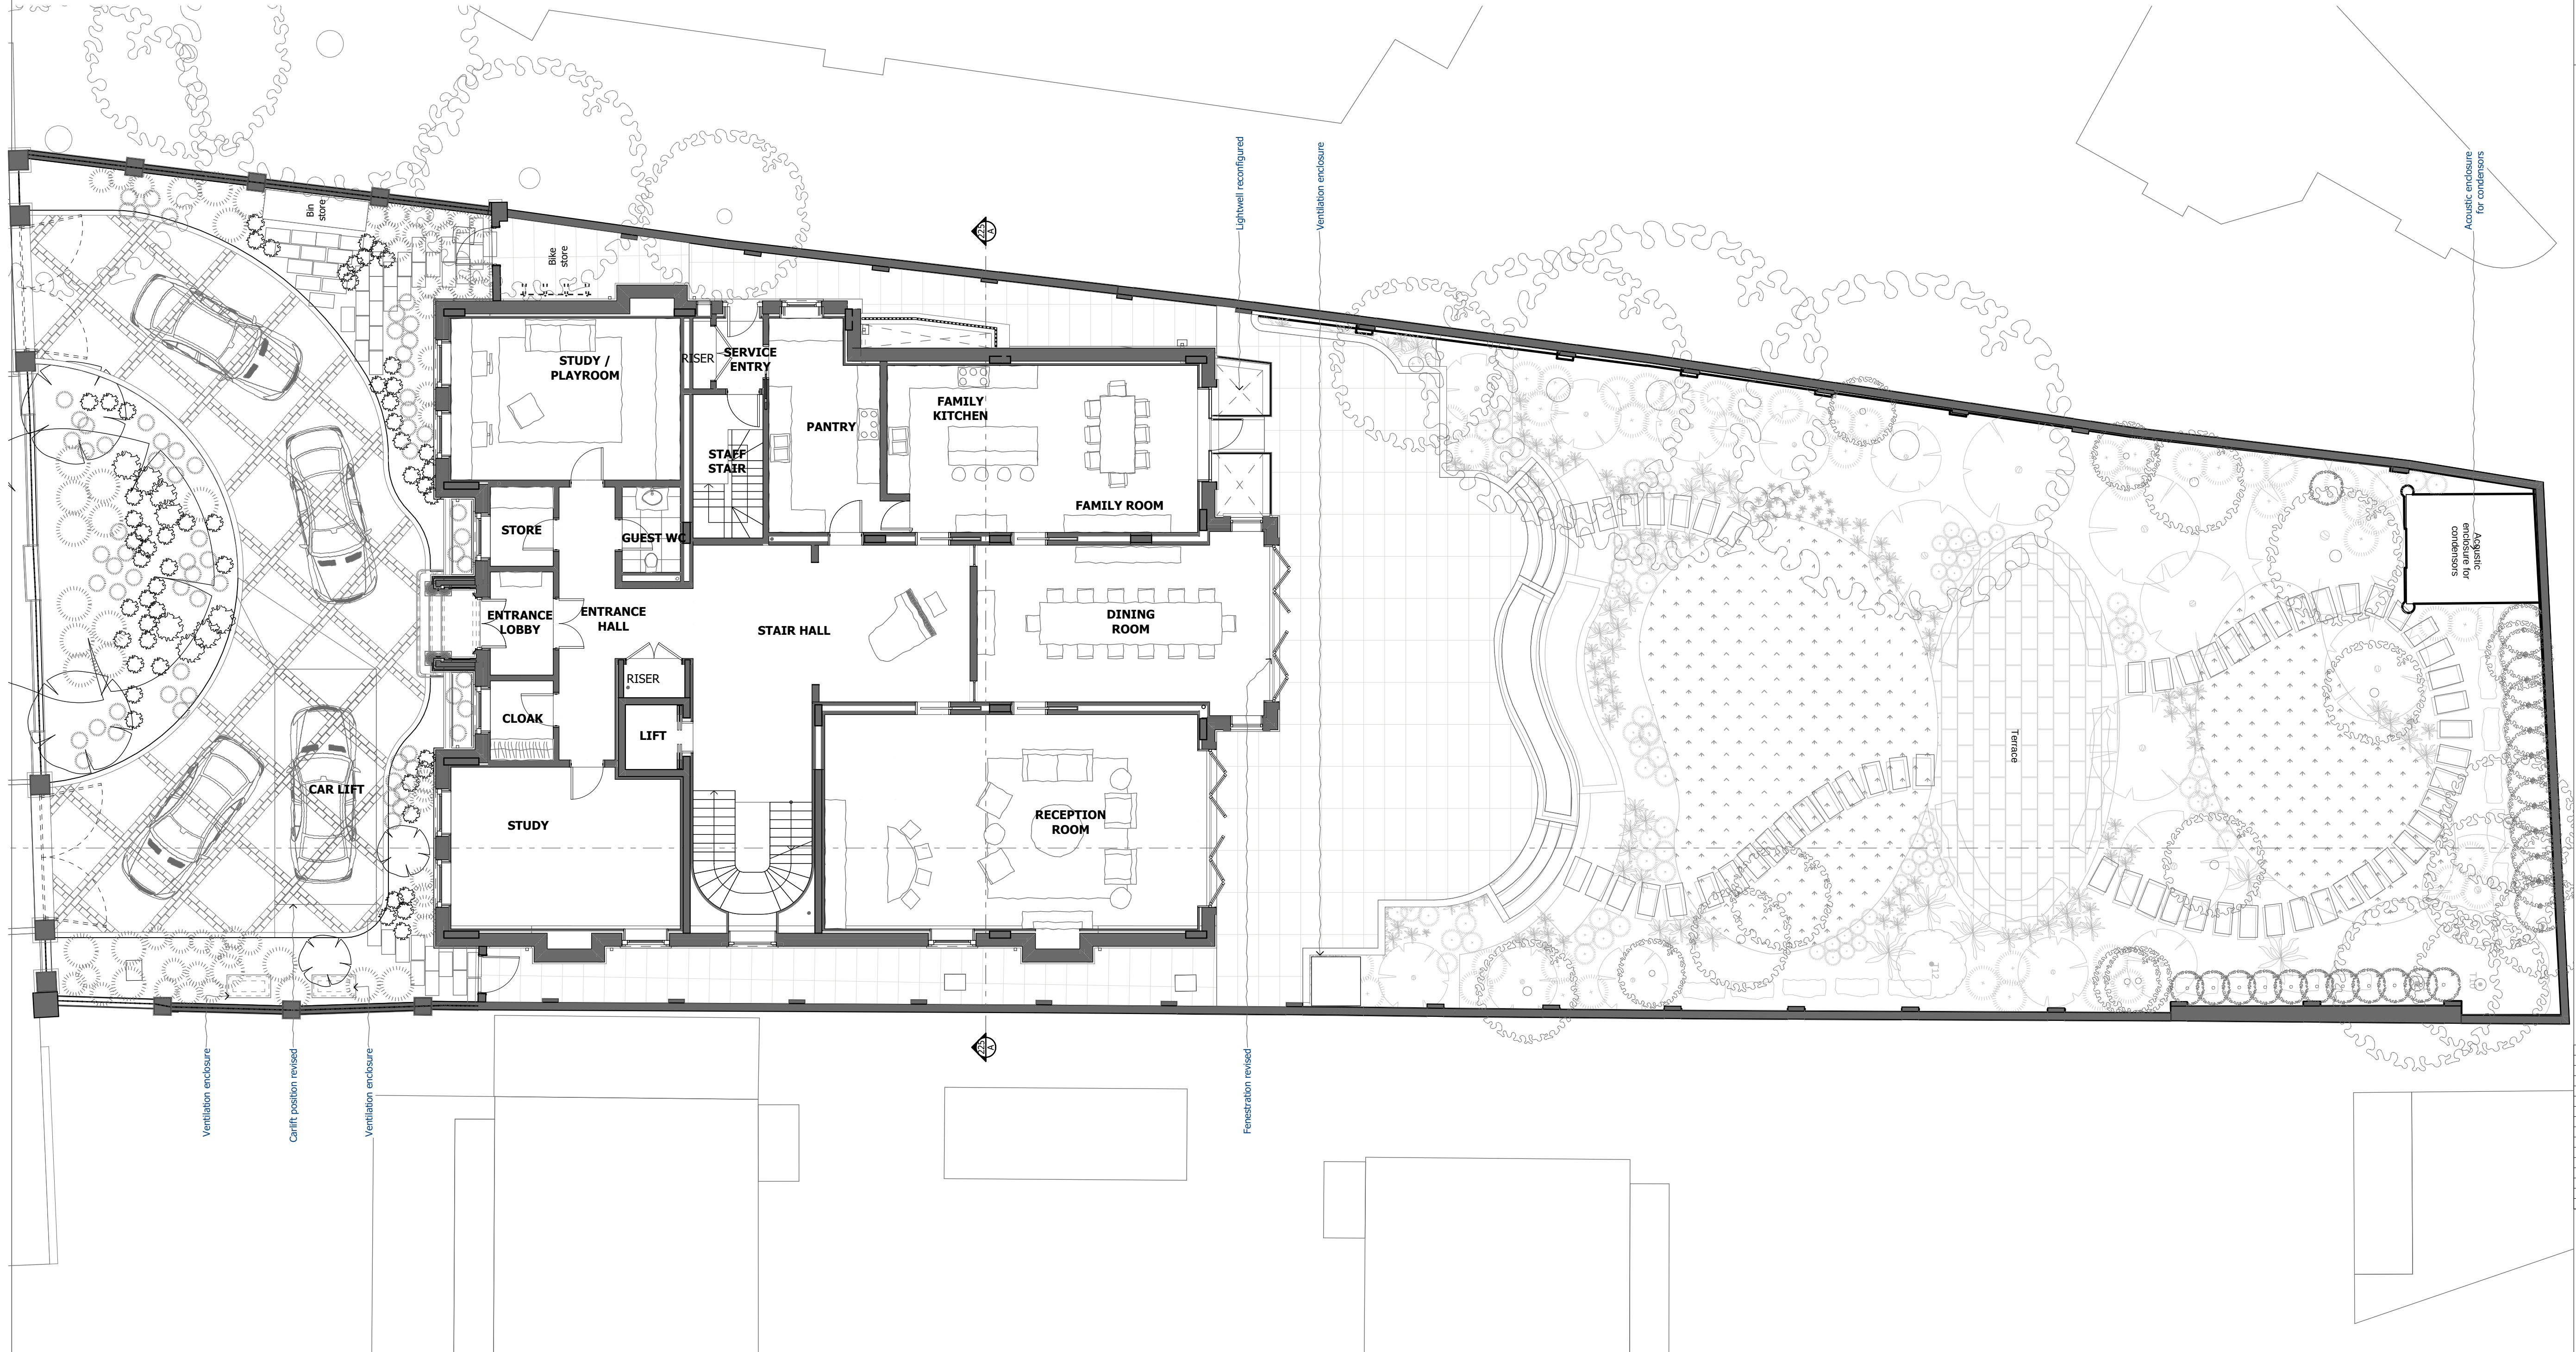[illegible]

shh

Architecture &
Interior Design

RIBA 
Chartered Practice



MBER

Ravenscourt Park, Ravenscourt Place, W6 9NU
 Tel: +44 (0) 20 8600 4171 Email: info@shh.co.uk
www.shh.co.uk

Subject:

6 Avenue Road

5 Avenue Road
Primrose Hill

ent:

Private Client

Drawing Title:
HH - Planning Resubmission

Proposed Ground Plan

Project Number) Drawing Number_Revision:

932)217_PL01