


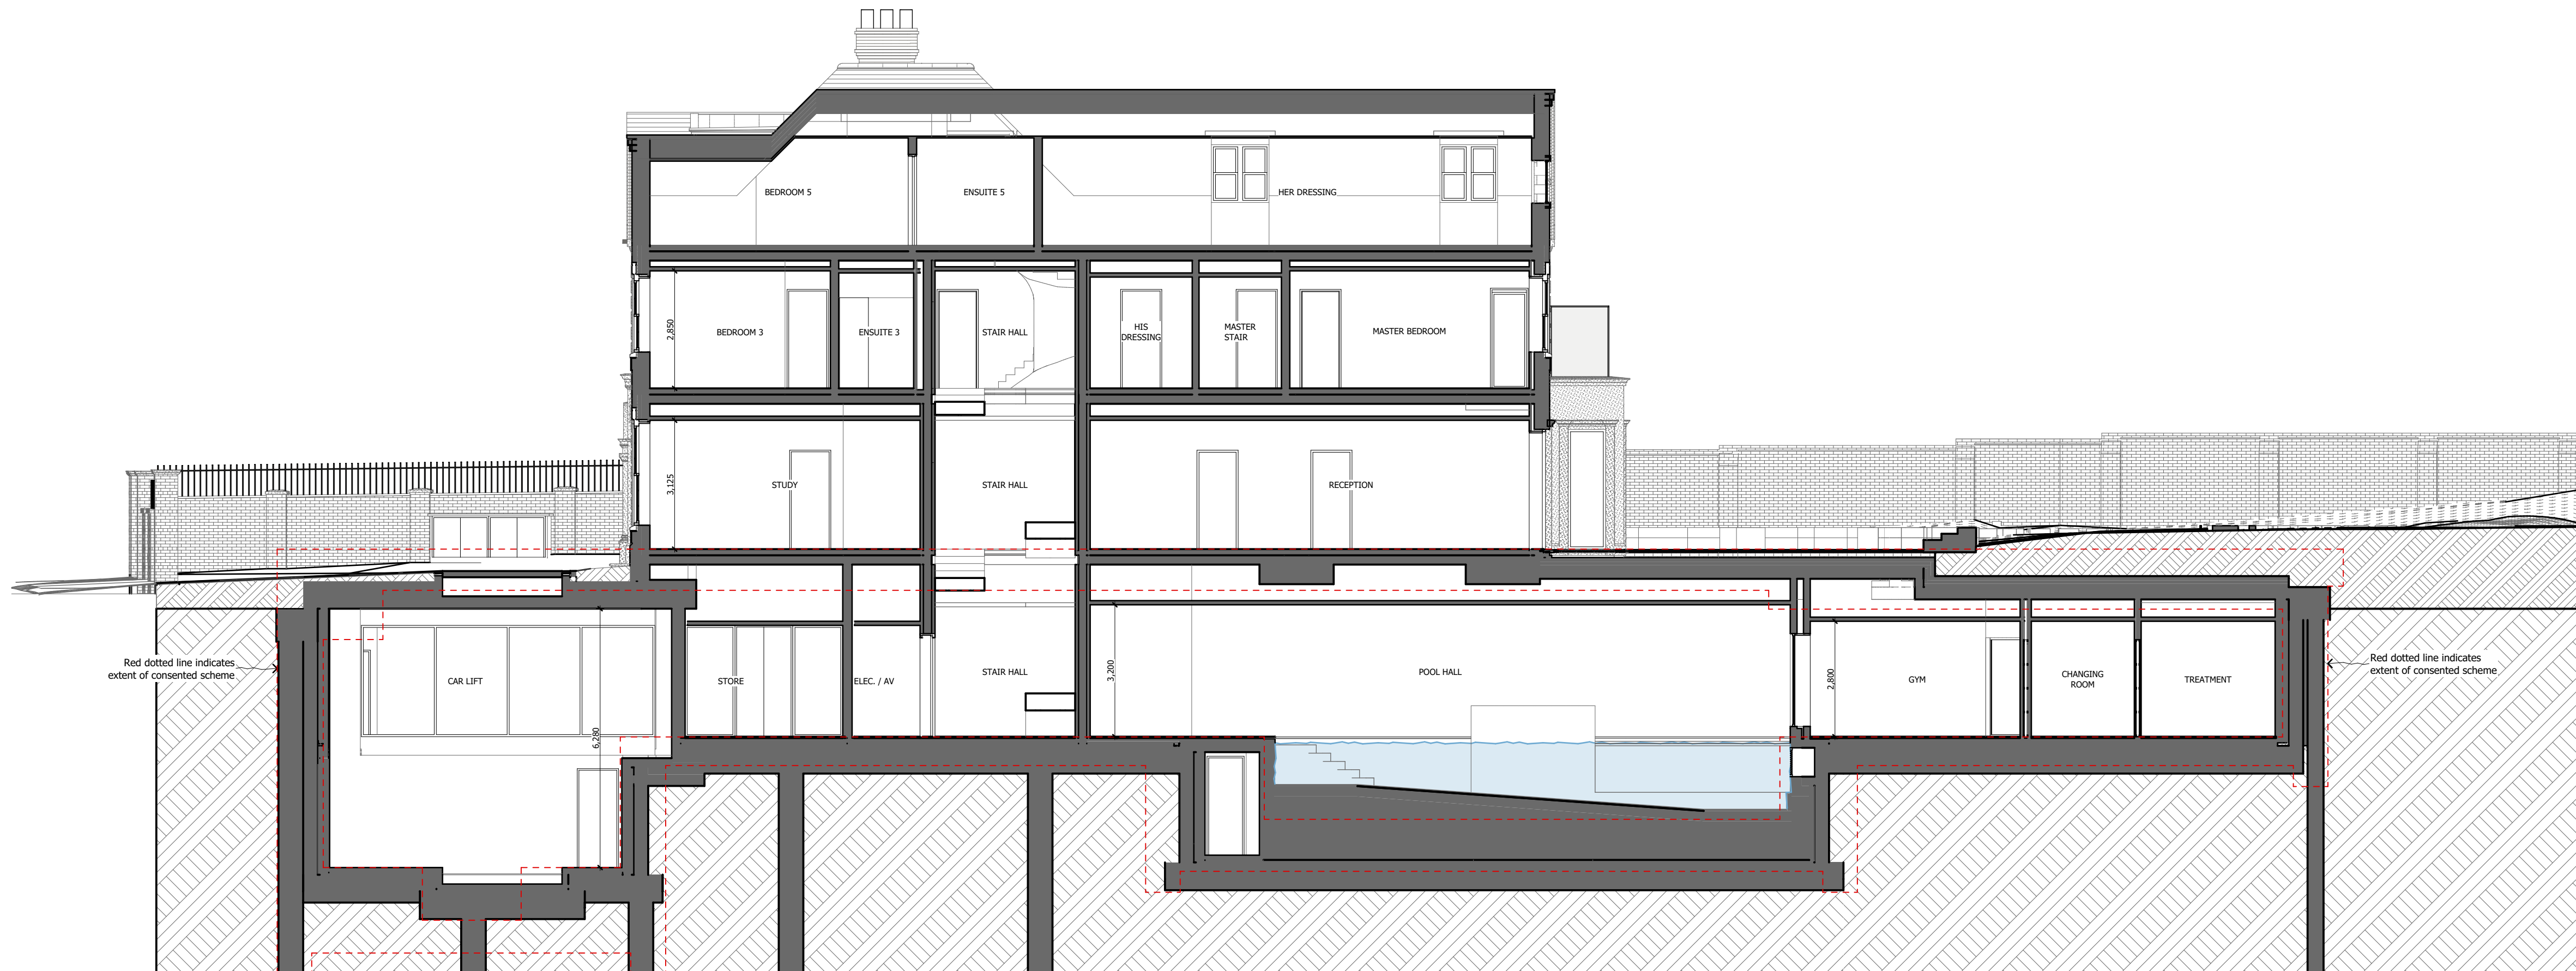

1 SCALE 1:100 @ A3  
Proposed Section A-A



2 SCALE 1:100 @ A3  
Proposed Section B-B

**DO NOT SCALE FROM THIS DRAWING**

Figured dimensions only are to be taken from this drawing. All dimensions are to be checked on site before any work is put in hand.  
If in doubt, ask.

All SHH drawings to be read in conjunction with relevant SHH Finishes, Sanitaryware, Lighting & Ironmongery schedules.

Any discrepancies to be highlighted to SHH prior to procurement and in good time.

Copyright © Spence Harris Hogan Limited 2020  
Registered in England & Wales. Registered No. 261 0615  
SHH is the trading name of Spence Harris Hogan Limited

SCALE 1:100@A1, 1:200@A3  
0 2000 4000mm

Legends & Notes:

PL01	23/04/2021	PLANNING SUBMISSION	JD	AT
Rev	Date	Description	Athr	Chkd

shh

Architecture &  
Interior Design

RIBA   MEMBER

1 Vencourt Place, Ravenscourt Park  
Hammersmith, London W6 9NU  
Phone +44 (0) 20 8600 4171 Email info@shh.co.uk  
shh.co.uk

Project:

**16 Avenue Road**  
16 Avenue Road  
Primrose Hill

Client:

Private Client

Drawing Title:  
SHH - Planning Resubmission

**Proposed Sections**

(Project Number/Drawing Number, Revision:  
**(932)226\_PL01**