

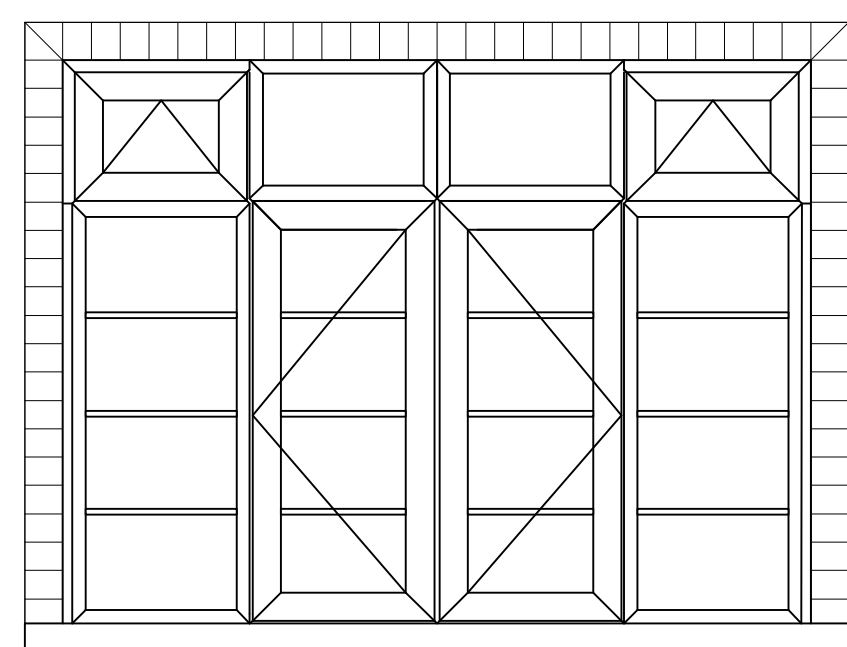



WINDOW ELEVATIONS
1:20 scale

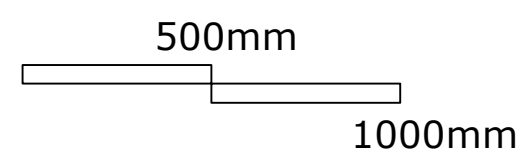


Master Bedroom

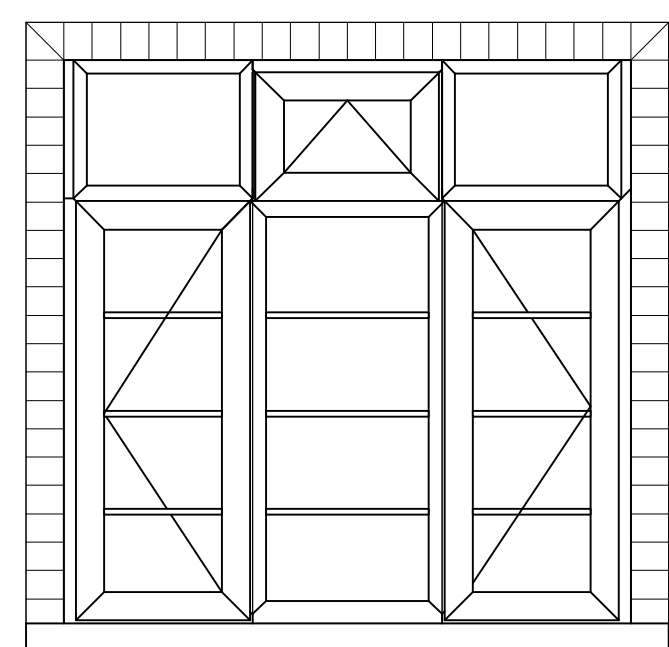


Bedroom 2

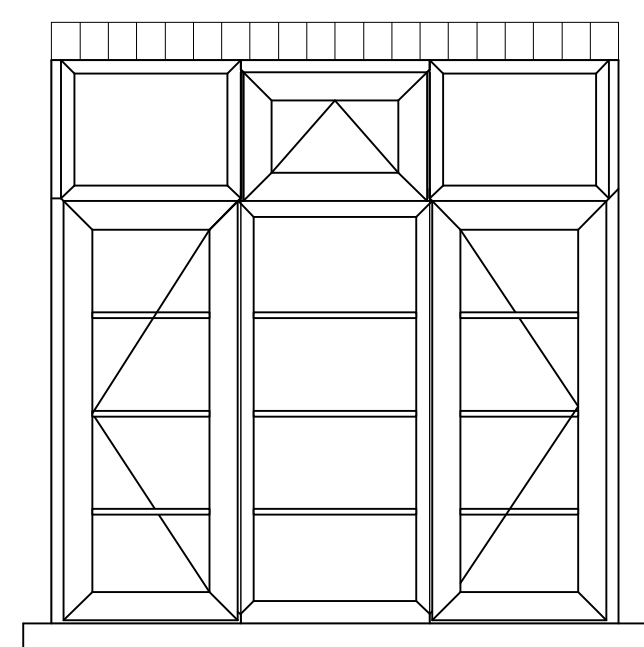


Bedroom 3

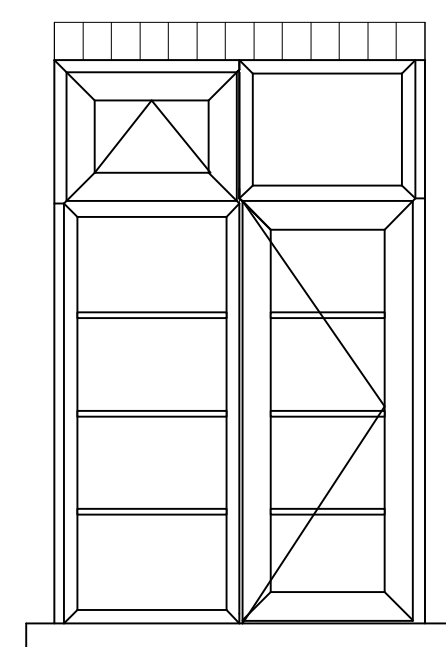


Kitchen 1

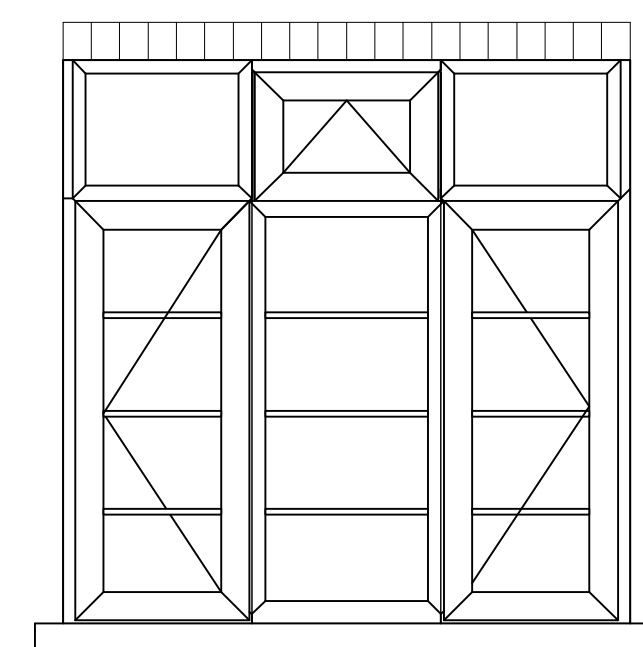

Kitchen 2

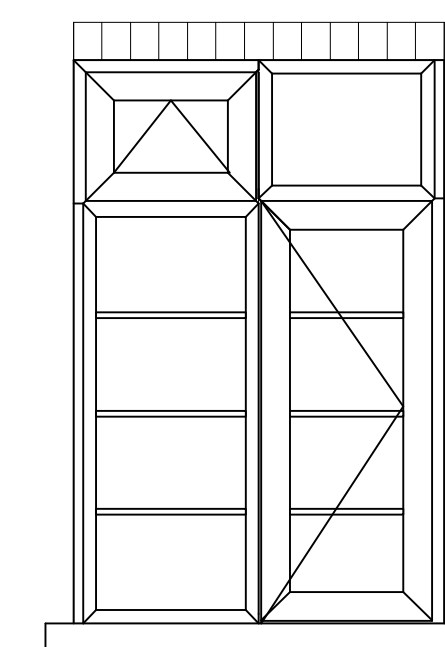

Bathroom

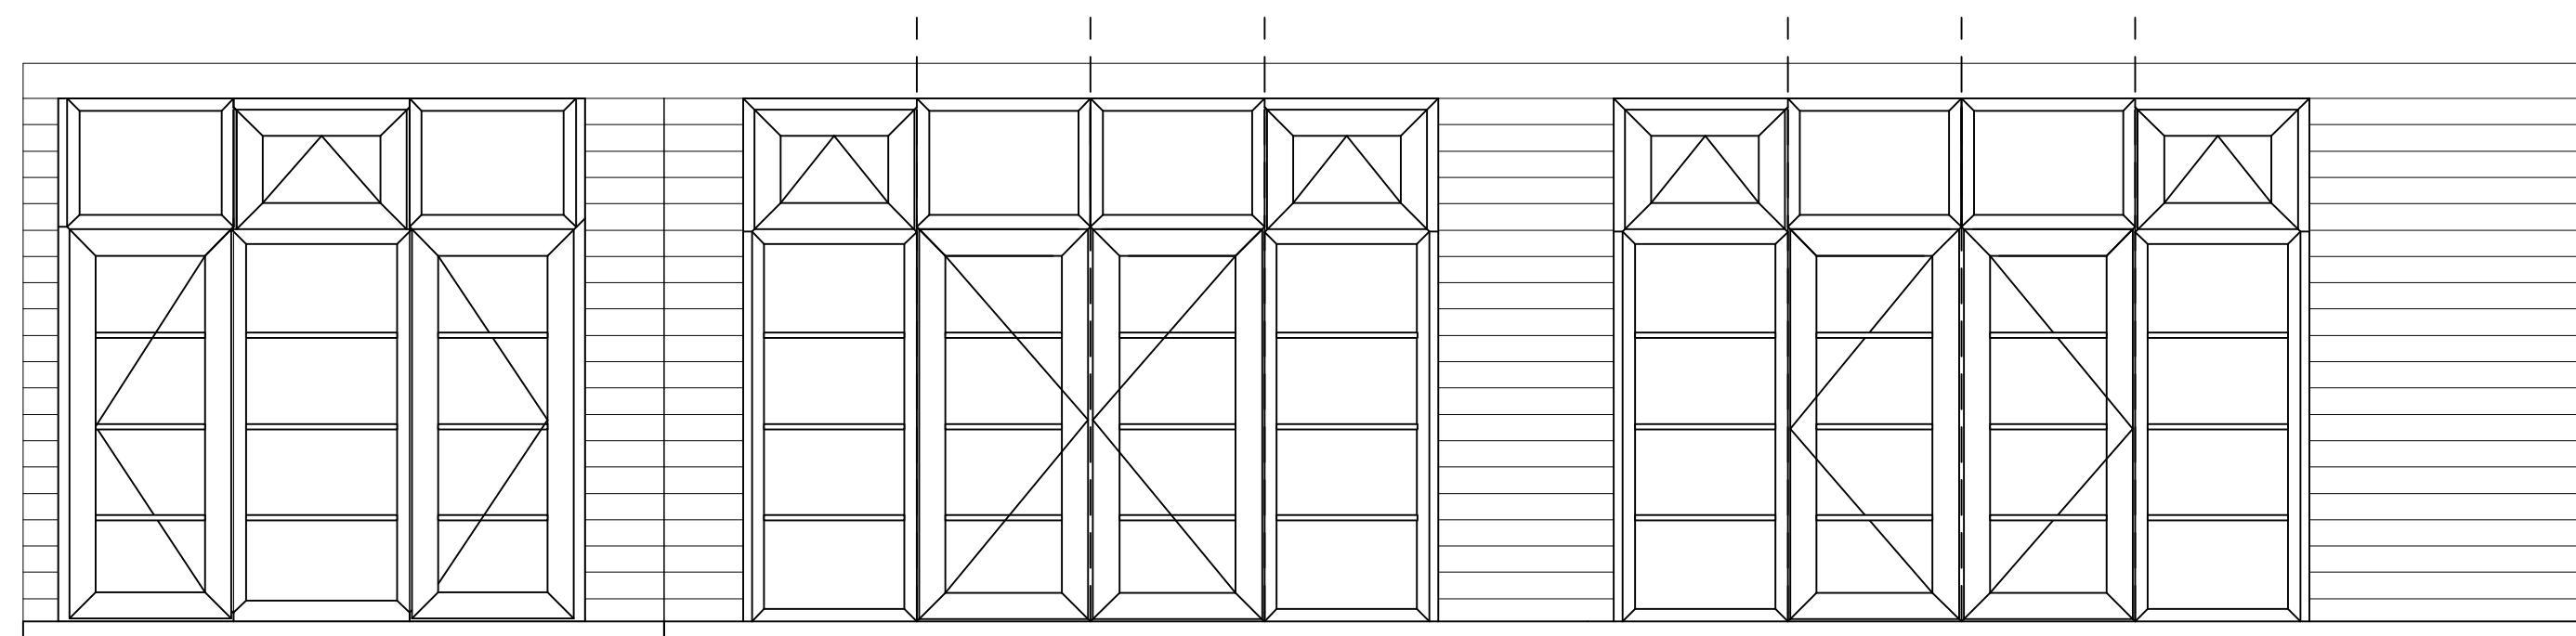


Lounge 1


Bay 1

Bay 2


Bay windows are faceted and arranged along a curve - elevations show individual panes folded out

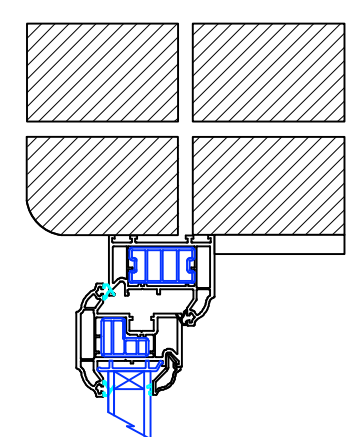



VERTICAL SECTION THROUGH OPENING TOPLIGHT, AND FIXED LOWER PANE

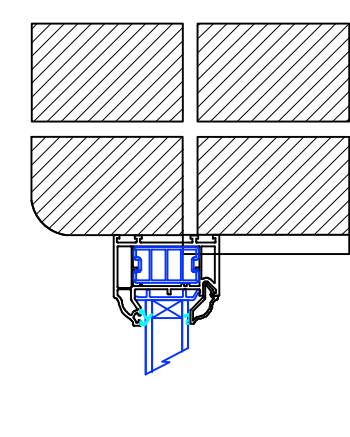



VERTICAL SECTION THROUGH FIXED TOPLIGHT, AND OPENING LOWER PANE

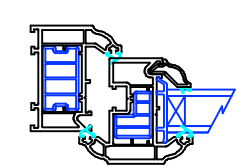

HORIZONTAL SECTION THROUGH TWO OPENING CASEMENTS SIDE BY SIDE

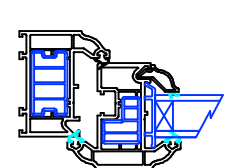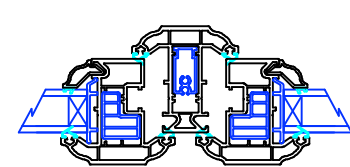

HORIZONTAL SECTION THROUGH OPENING CASEMENT AND FIXED PANEL TO SIDE

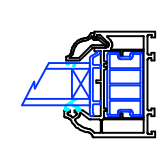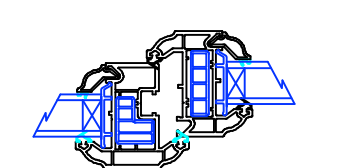

WINDOW DETAILS
1:5 scale

