

© Copyright

This drawing and its subject matter is the intellectual property of Studio Dot, protected by the Copyright, designs and Patents Act 1988. No part of this drawings shall be reproduced, used or disclosed without the express written consent of Studio Dot.

-This document and all associated documents and drawings are prepared for a specific site and event as described, and incorporate calculations and measurements available from third parties.

-No dimensions are to be scaled from this drawing for construction purposes.

-Contractors must verify all dimensions on site before commencing any work or producing rod/shop drawings.

-This drawing is to be read in conjunction with all other consultants' drawings, specifications and schedules.

-Any discrepancies must be reported to the architect, interior designer and/or other consultants.

-This drawing should be discarded immediately after a revised version is issued.

Issued for:  
ST 3 - LBC Condition

New light lanterns with clear glass globes added to suit existing brackets. Wiring for new luminaire to be concealed behind bracket.


Existing railing and brackets to be refurbished and redecorated

Bullnose with scotia moulding to tread

Solid york stone slabs to form treads, risers and landing

Existing rendered walls repaired and redecorated

ELEVATION  
Scale 1:10

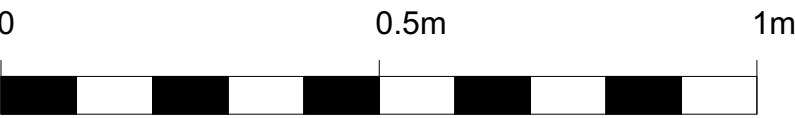


REV	DATE	REASON FOR ISSUE


Studio  
Dot

ARCHITECTURE - INTERIOR DESIGN


Project: 35 JOHN STREET WC1N 2AT	
Title: ENTRANCE STEPS AND LANTERNS DETAILS 1 of 2	
Drawn by: AK	Checked by: AK
Scale: 1:10/1:20 @ A1/A3	Drawing Number: 1007 - PL04
Date: 22.05.2021	Revision: -

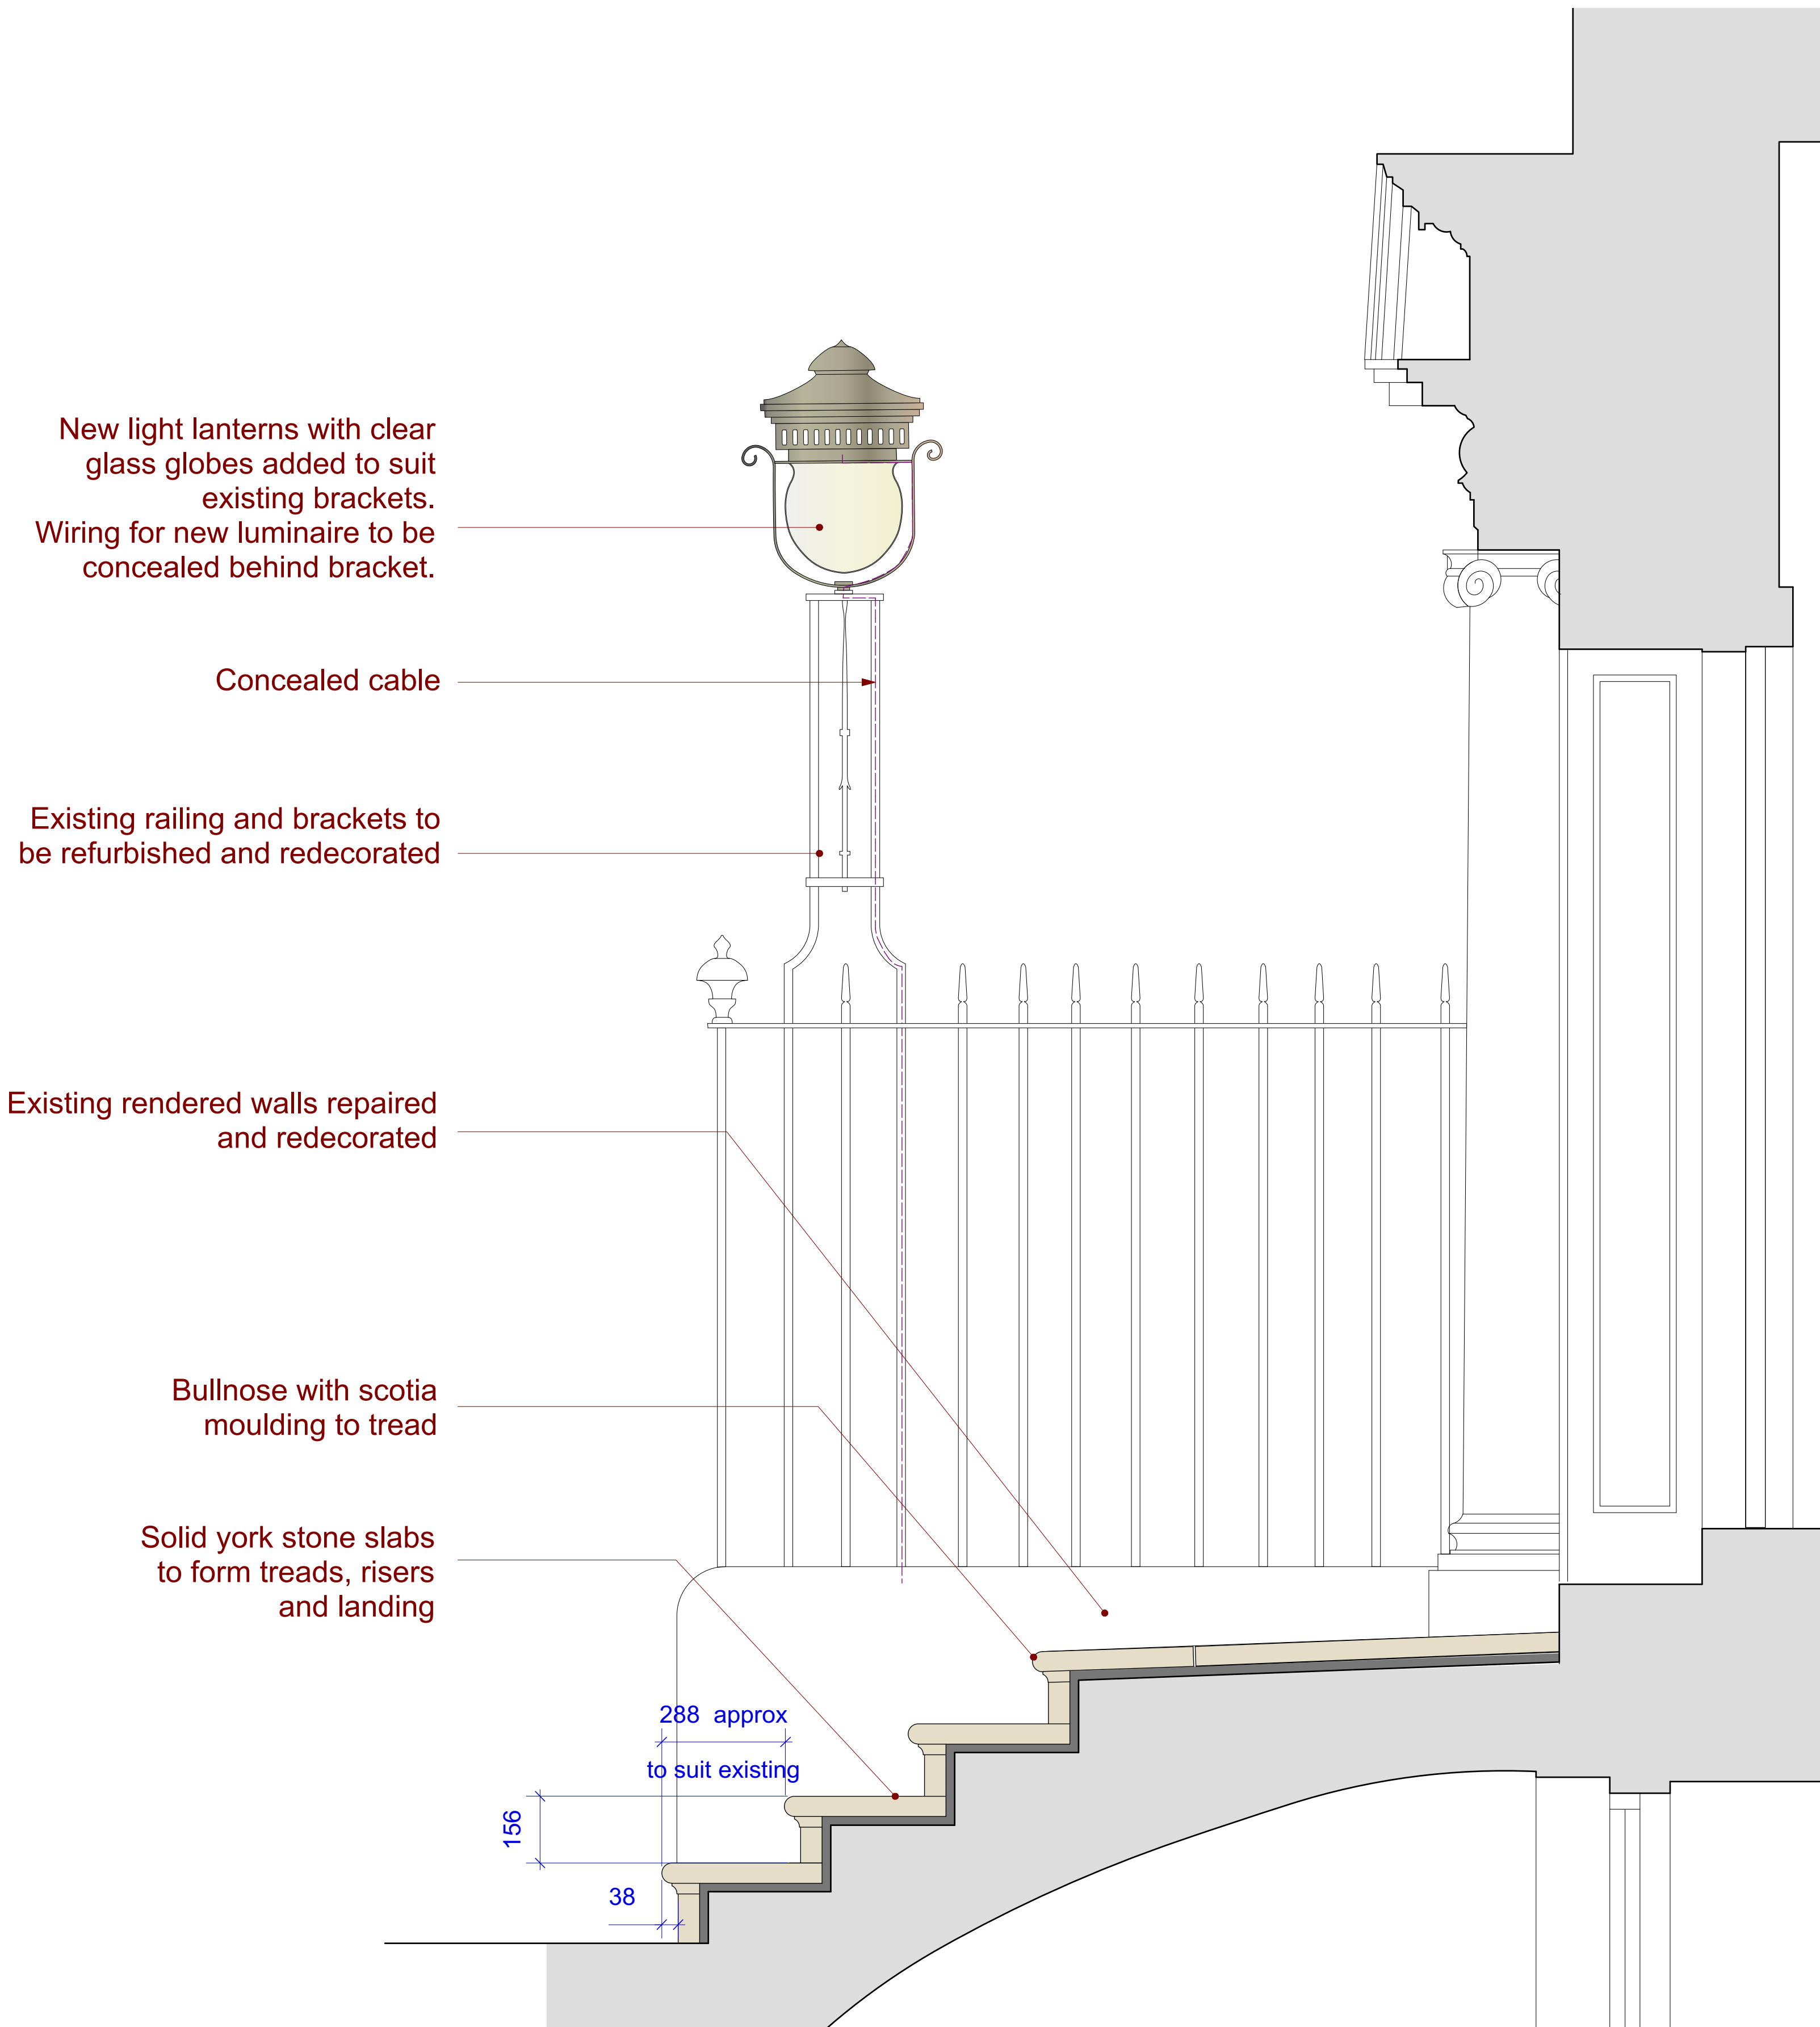

SECTION  
Scale 1:10

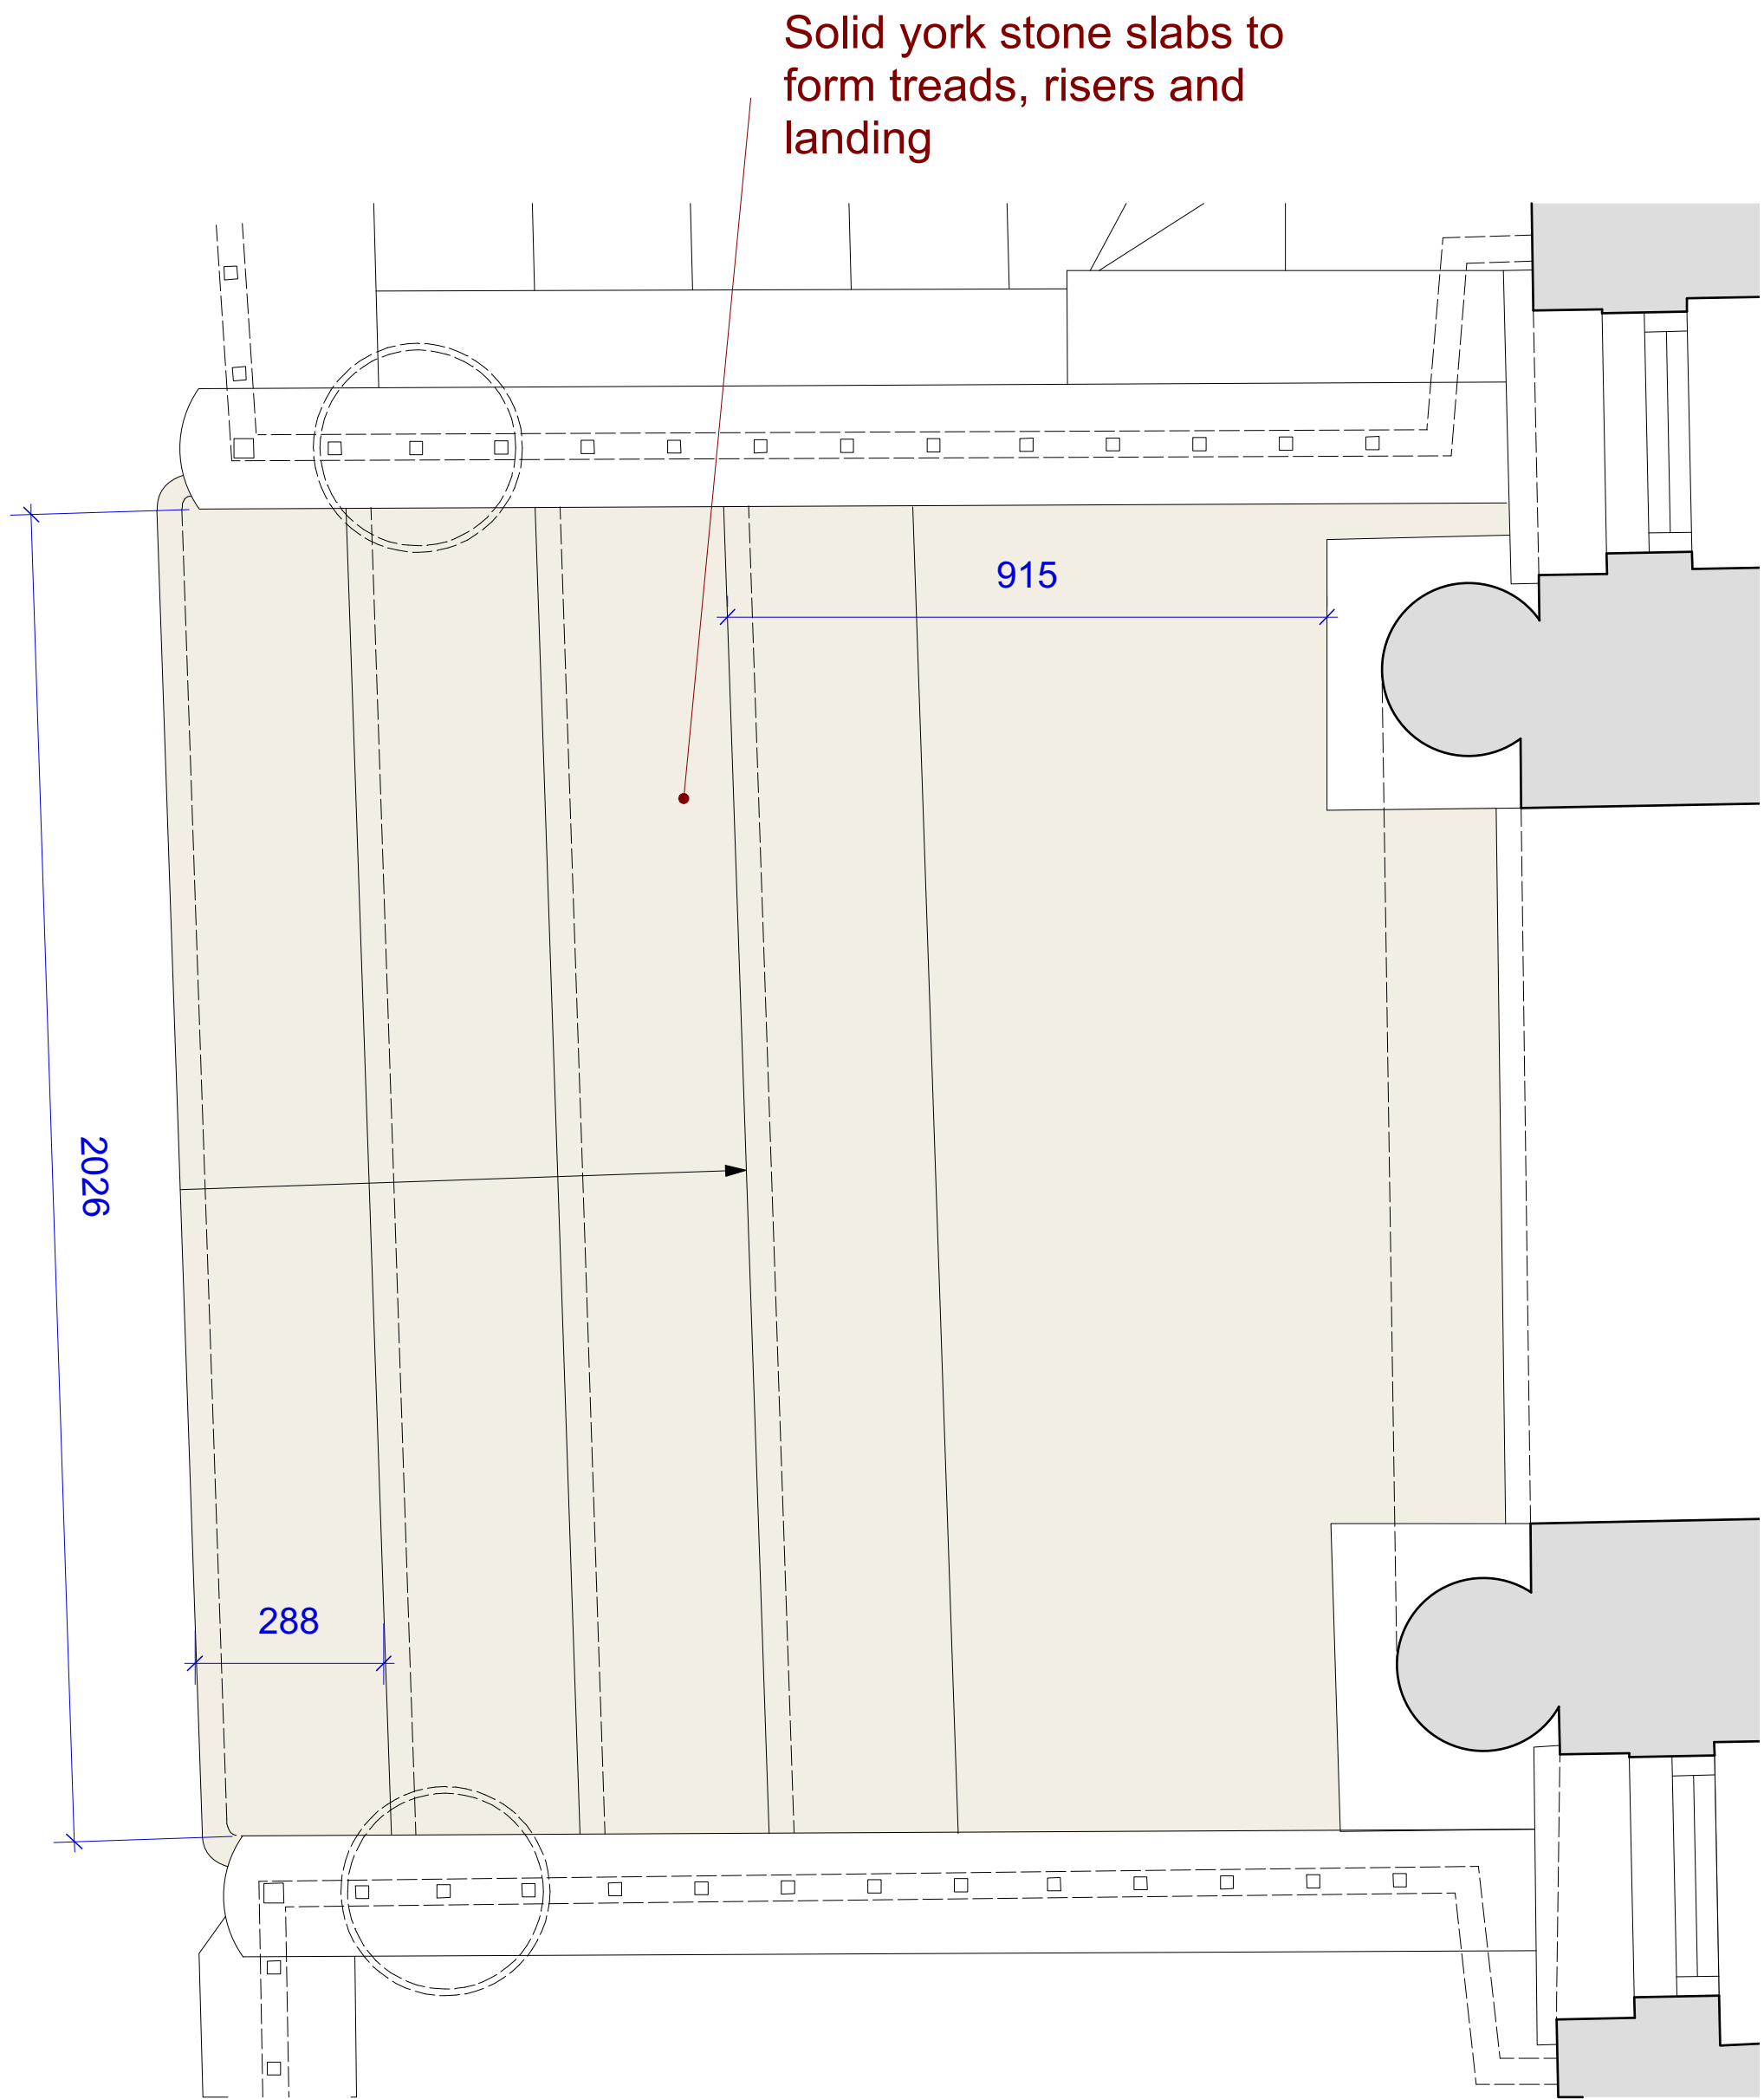

PLAN  
Scale 1:10

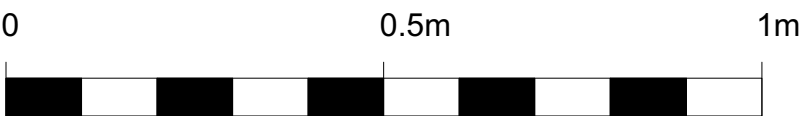

© Copyright

This drawing and its subject matter is the intellectual property of Studio Dot, protected by the Copyright, designs and Patents Act 1988. No part of this drawings shall be reproduced, used or disclosed without the express written consent of Studio Dot.

-This document and all associated documents and drawings are prepared for a specific site and event as described, and incorporate calculations and measurements available from third parties.  
-No dimensions are to be scaled from this drawing for construction purposes.  
-Contractors must verify all dimensions on site before commencing any work or producing rod/shop drawings.  
-This drawing is to be read in conjunction with all other consultants' drawings, specifications and schedules.  
-Any discrepancies must be reported to the architect, interior designer and/or other consultants.  
-This drawing should be discarded immediately after a revised version is issued.

Issued for:  
ST 3 - LBC Condition

REV	DATE	REASON FOR ISSUE

Studio  
Dot

ARCHITECTURE - INTERIOR DESIGN

Project:	35 JOHN STREET WC1N 2AT
Title:	ENTRANCE STEPS AND LANTERNS DETAILS 2 of 2
Drawn by: AK	Checked by: AK
Scale: 1:10/1:20 @ A1/A3	Drawing Number: 1007 - PL05
Date: 22.05.2021	Revision: -