


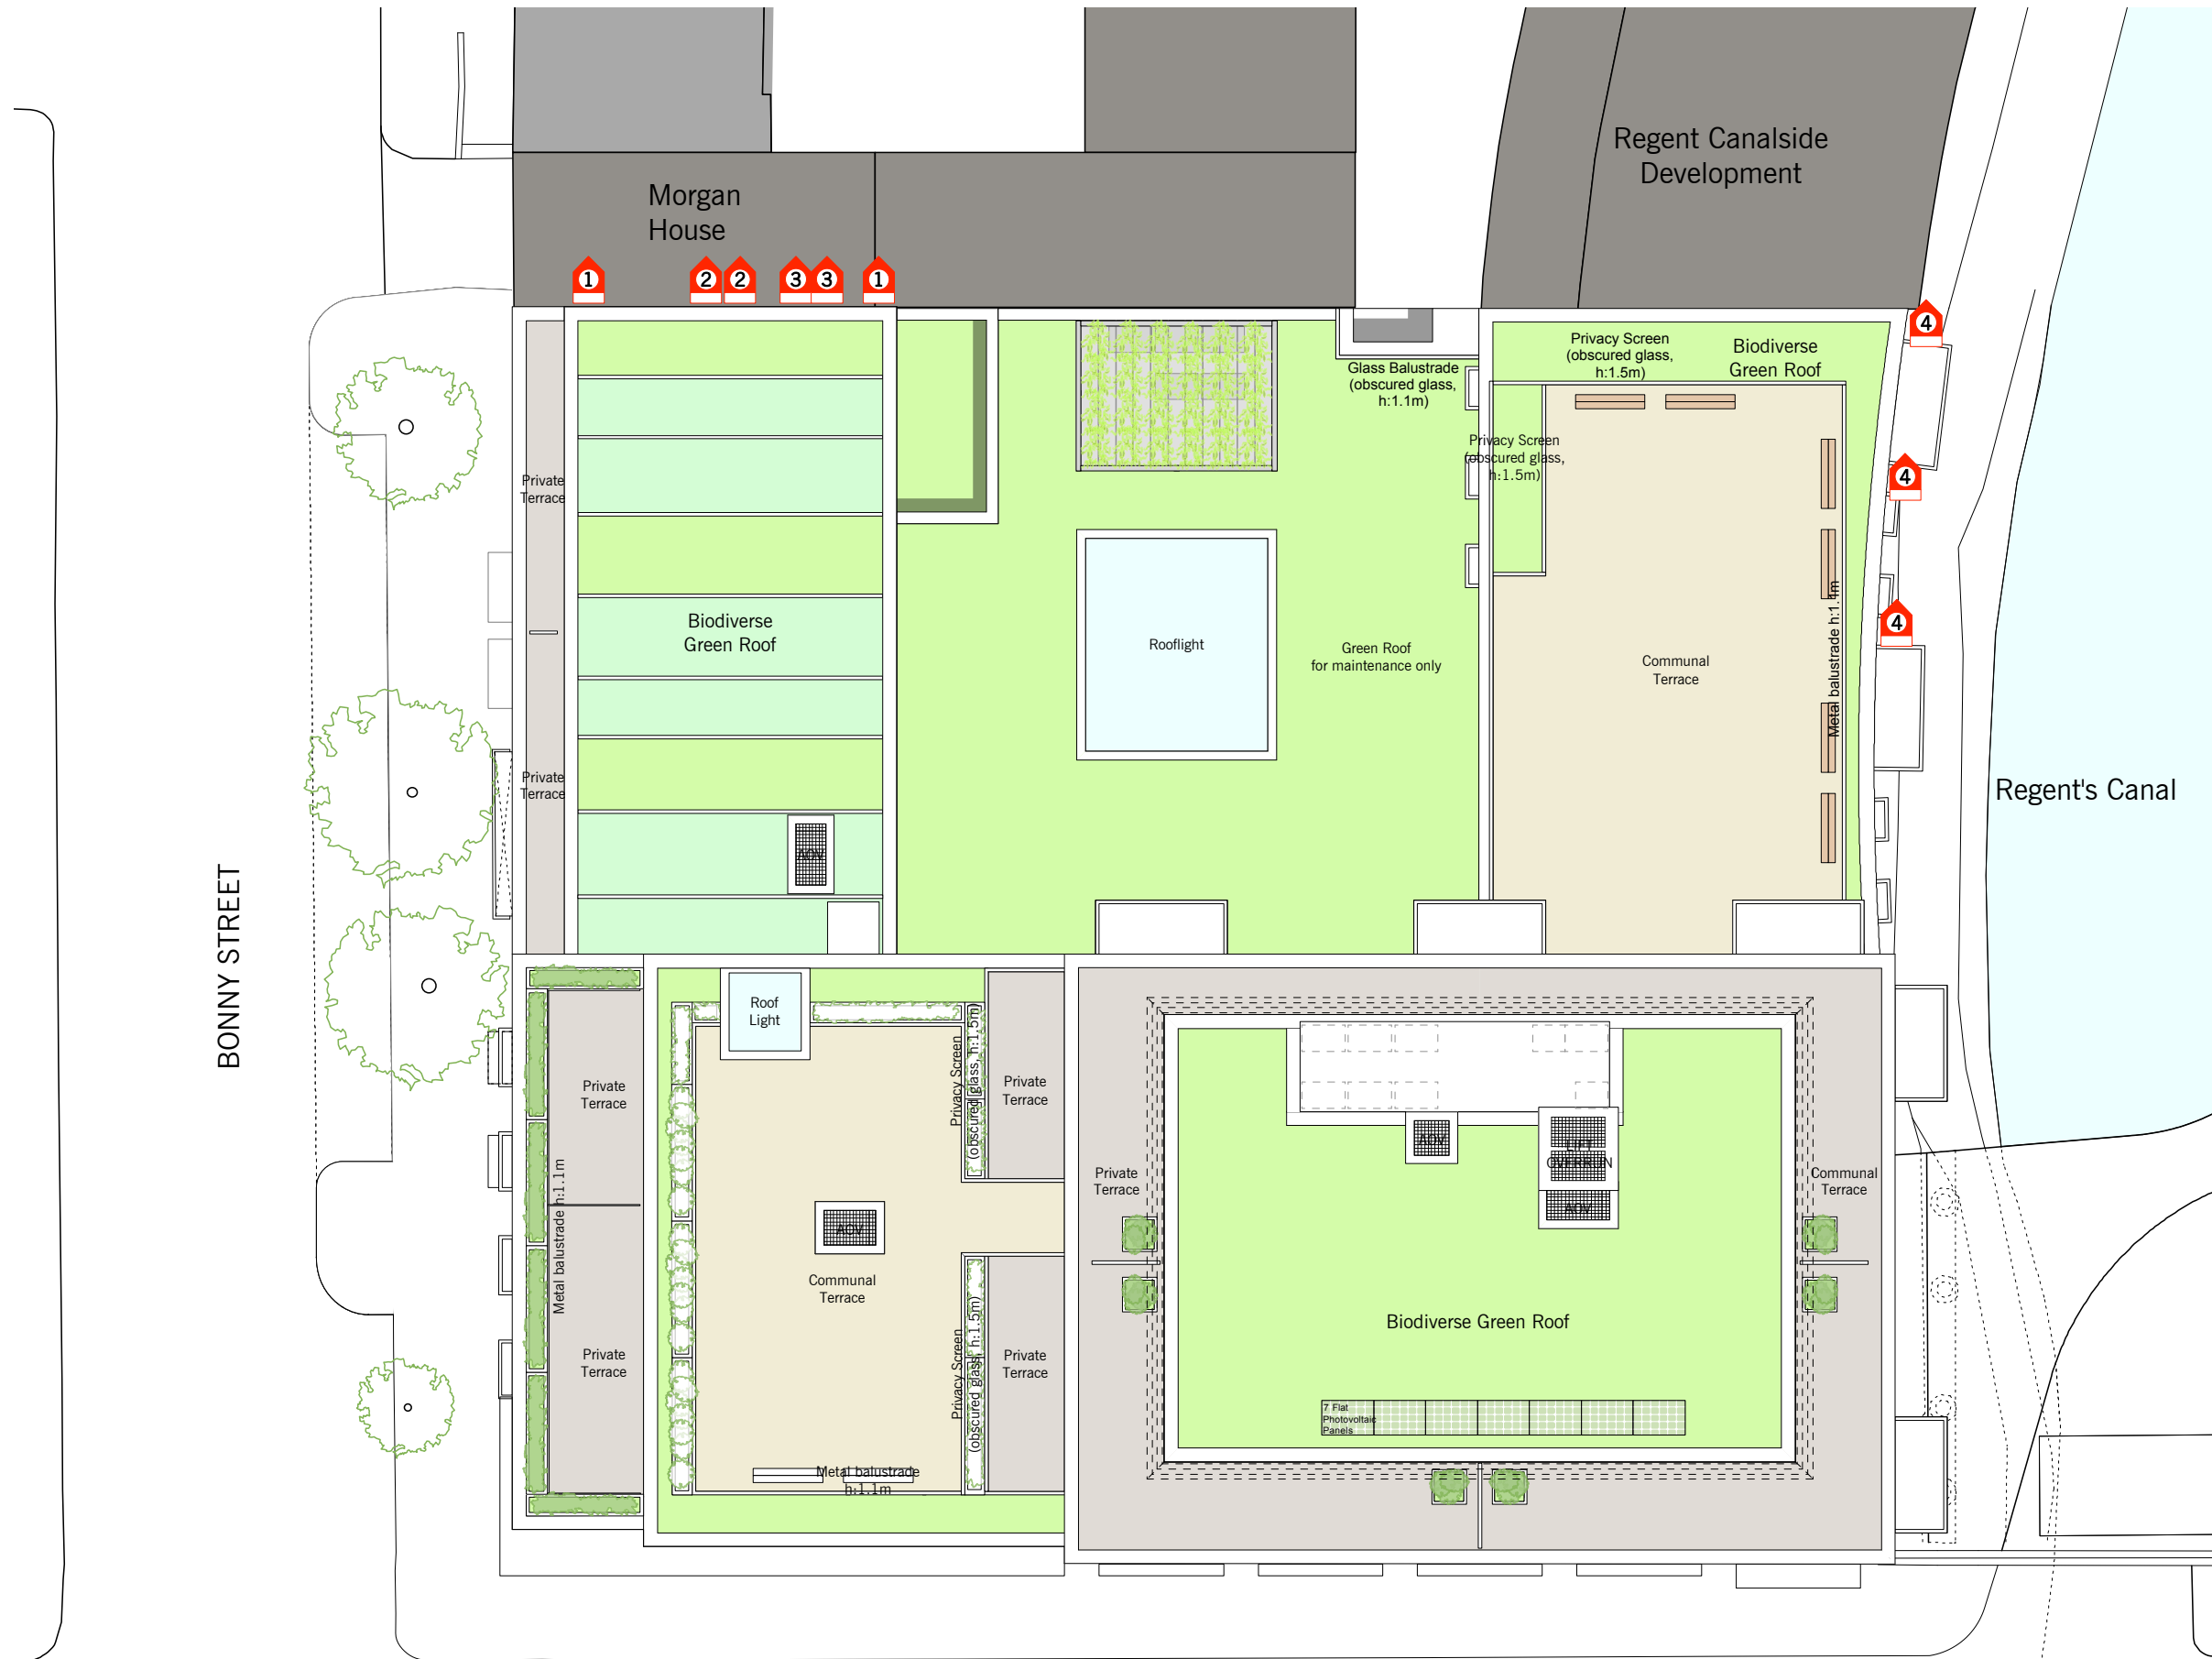

Revision A 19.05,21:
Staling Nest Boxes relocated

