
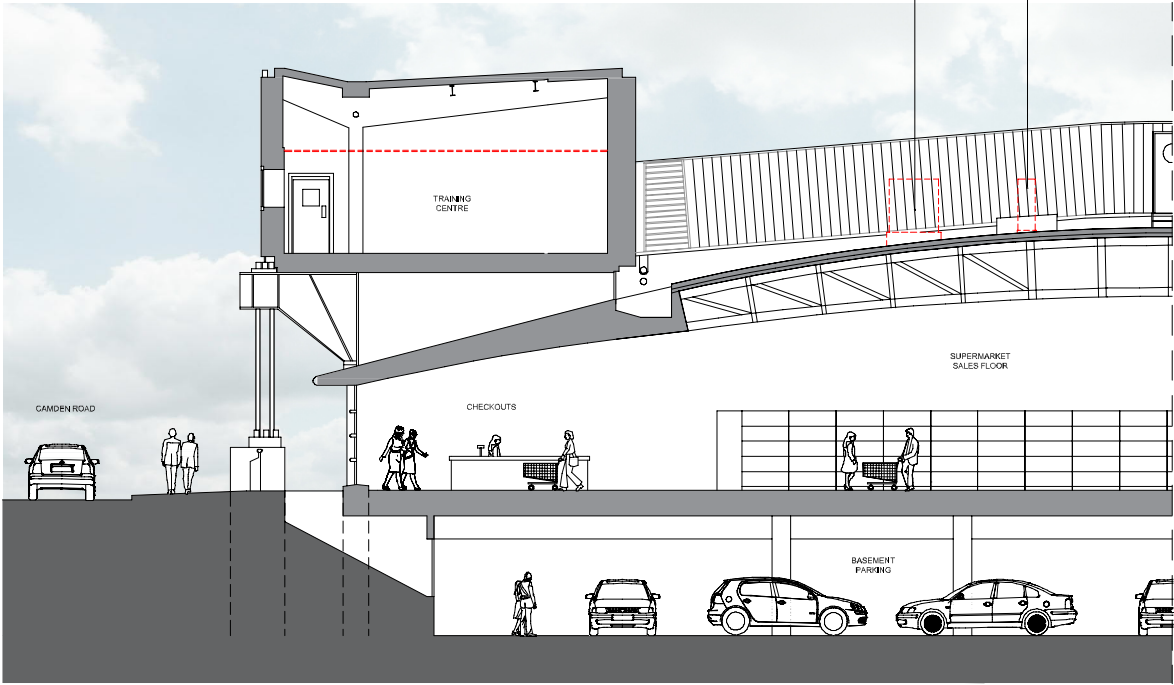



Key/ Legend

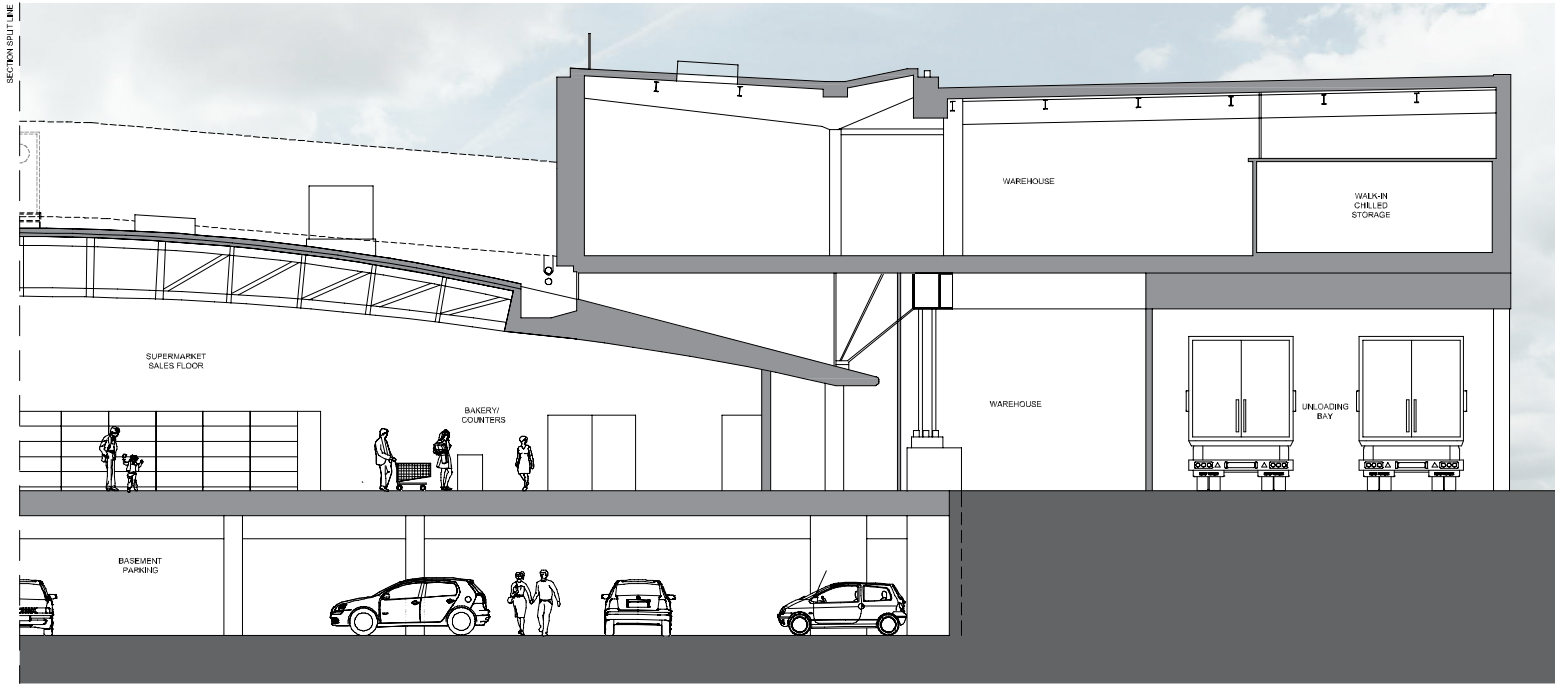

EXISTING CROSS SECTION AA



PLANNING				
 STEVE NICHOLSON PARTNERSHIP Limited 25, 26B, 27C, 28, 29B, 30, 31, 

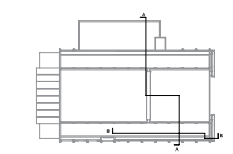

Key/ Legend

----- To be served

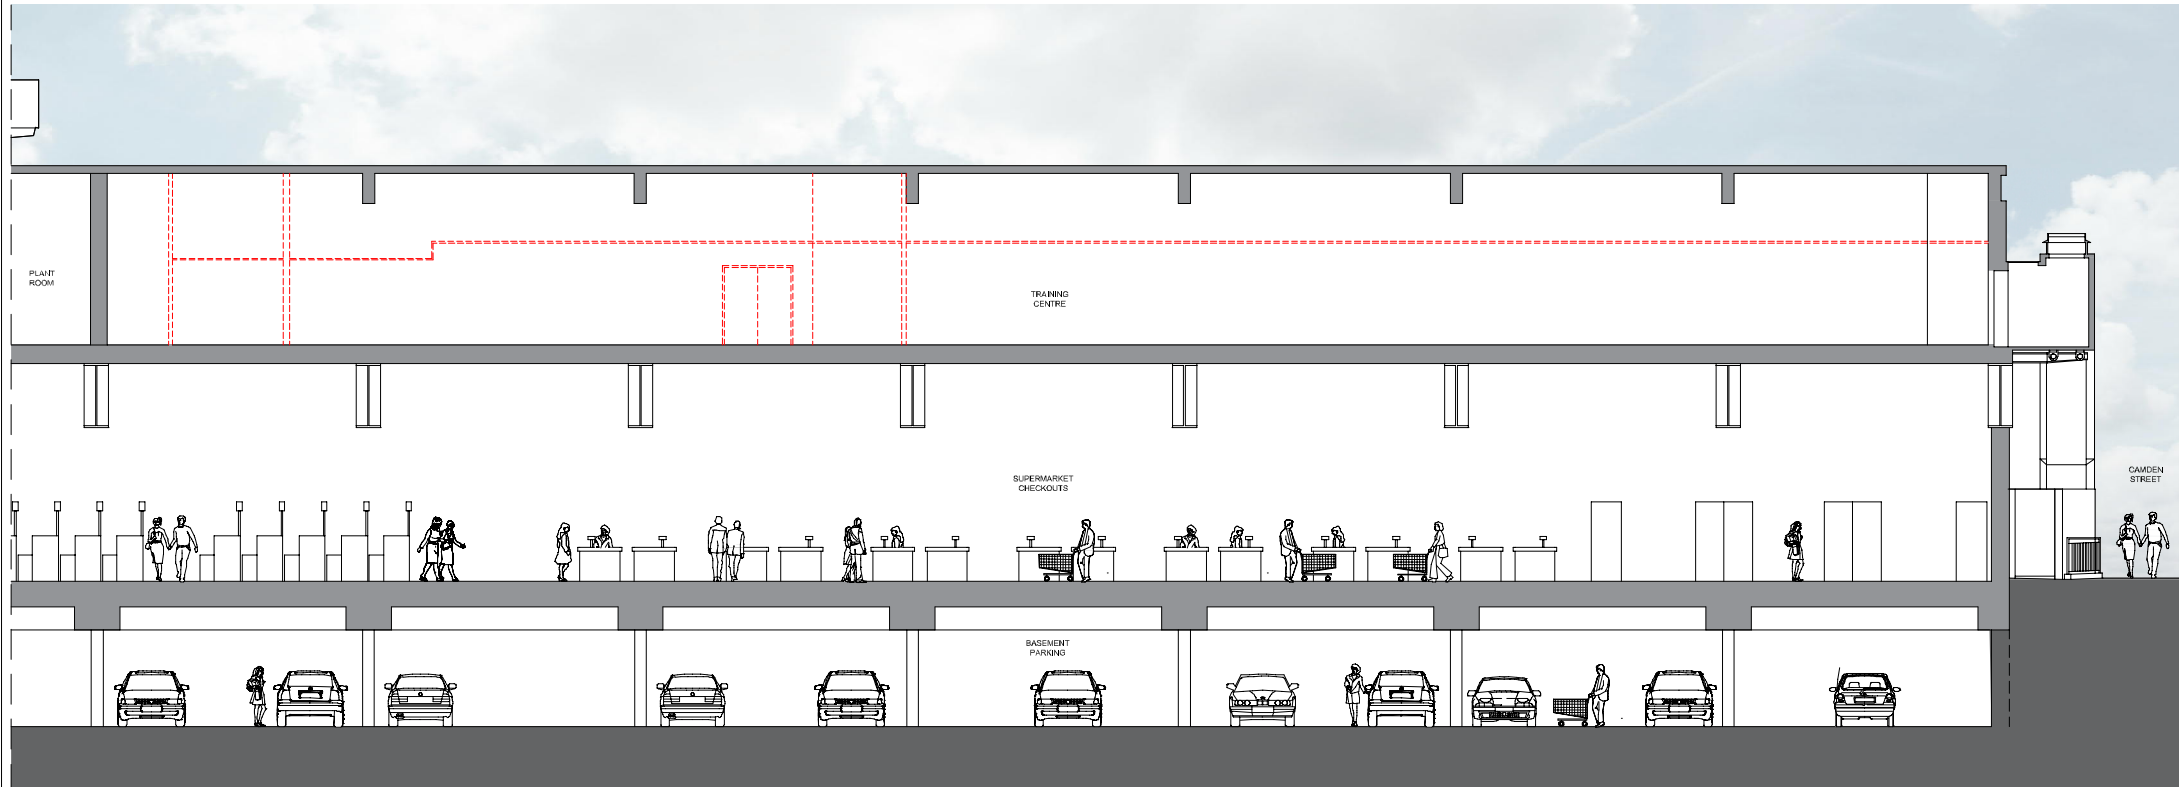

PLANNING

EXISTING LONG SECTION BB

PLANNING			
CW	UM	1500	AD
PLANNING			
200501	01 AP 0030 002		
DATE			
			
