


DRAWING NO.



# 0004

Issued 21.05.21

Revision **A**

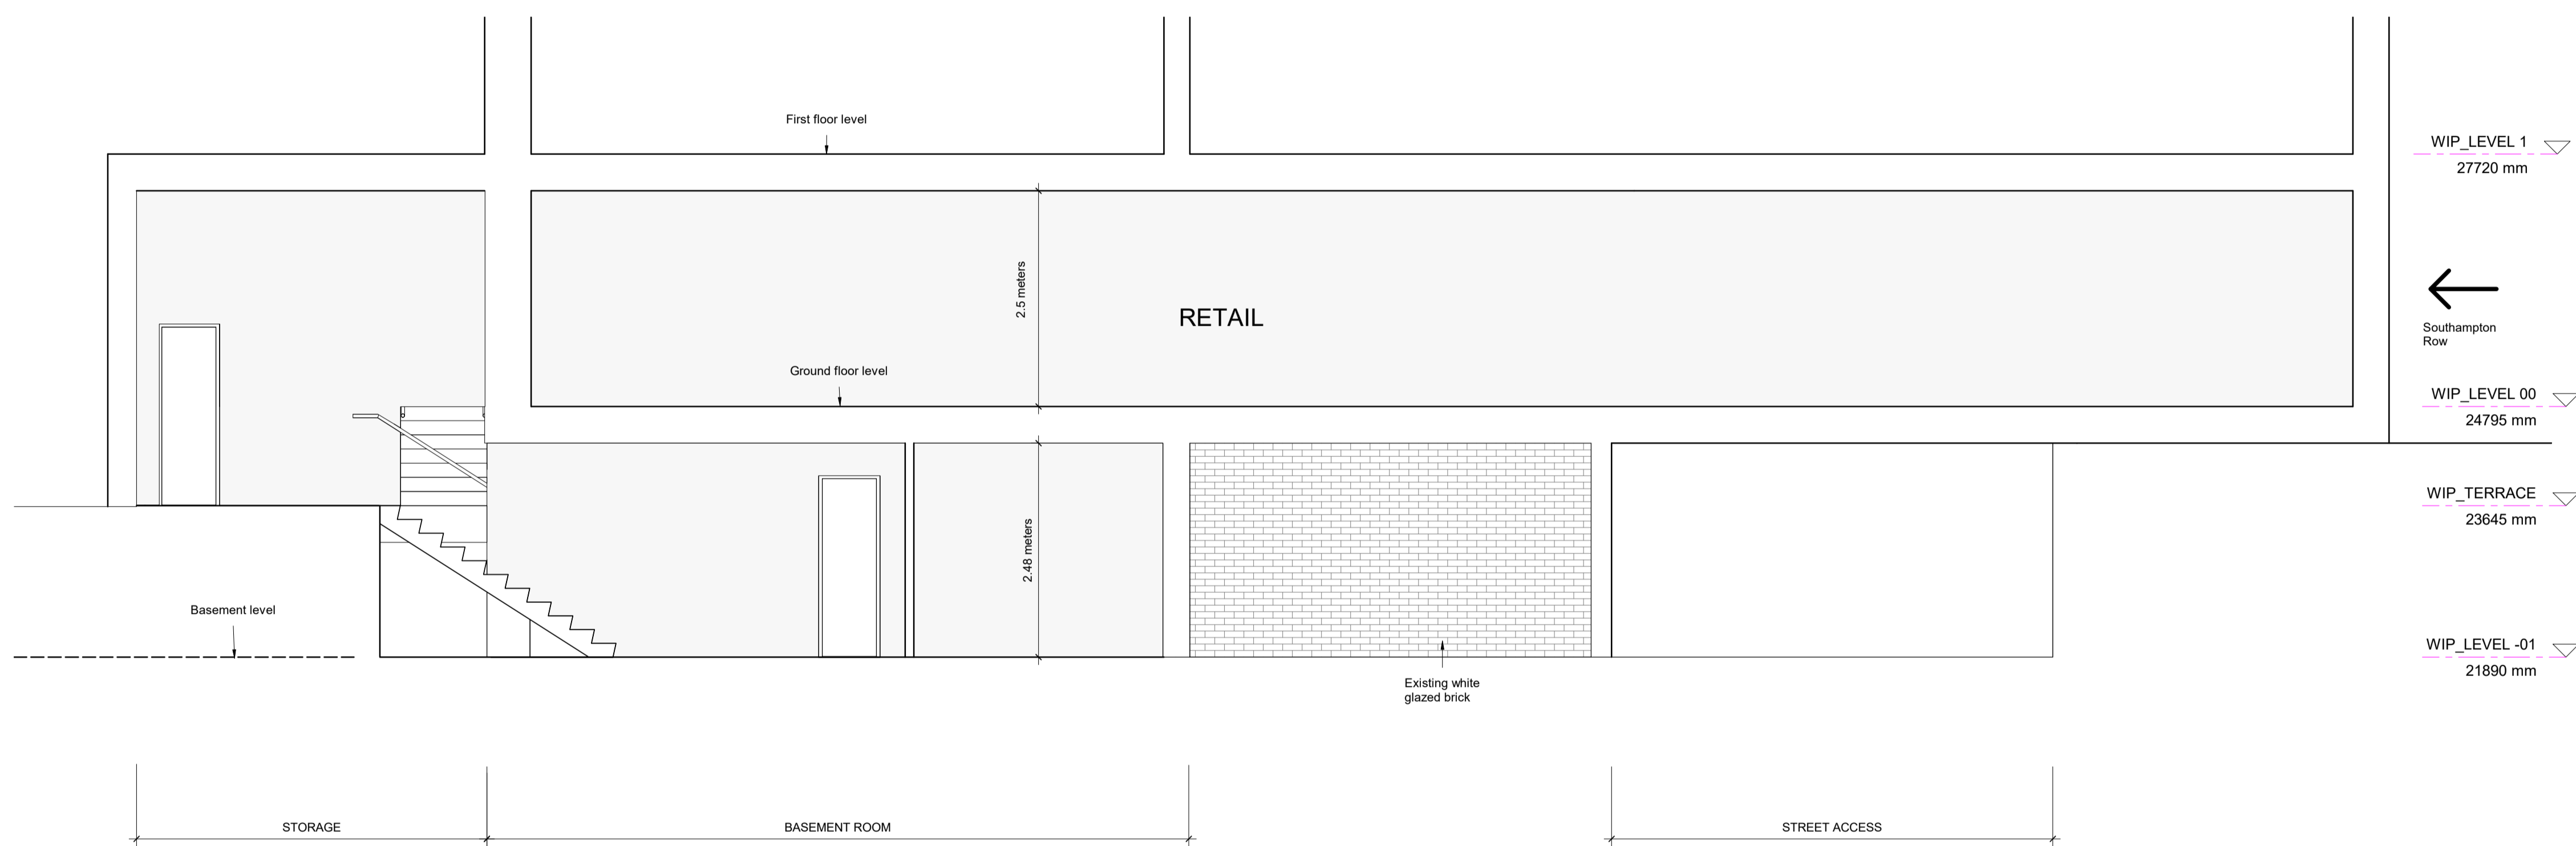

01 EXISTING SECTION 01 1:50

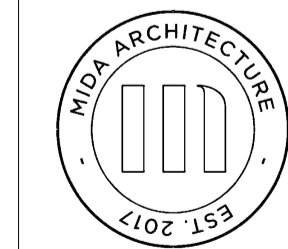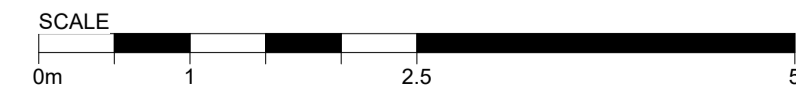

**MIDA ARCHITECTURE LTD**  
 76 Portland Place  
 London  
 W1B 1NT  
 info@mida-architecture.co.uk  
 +44 (0)207-998-3781  
 www.mida-architecture.co.uk

PROJECT  
 100-112 SOUTHAMPTON ROW, LONDON, WC1B 4BP

TITLE  
 EXISTING SECTION 01

STATUS  
 PLANNING

DATE	REVISION	SCALE
21.05.21	A	1 : 50 @A1