




REVISION DETAILS		DATE	DRW	CHK
A	ISSUED FOR PLANNING	24.05.21	MIDA	MIDA

DRAWING NO.

0007

Issued 31.03.21

Revision A

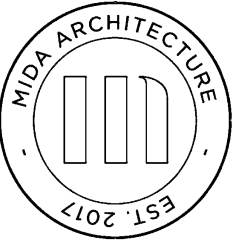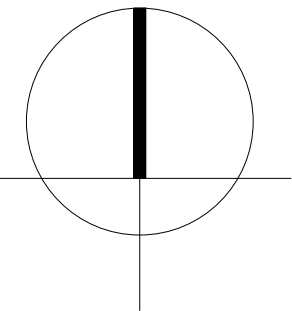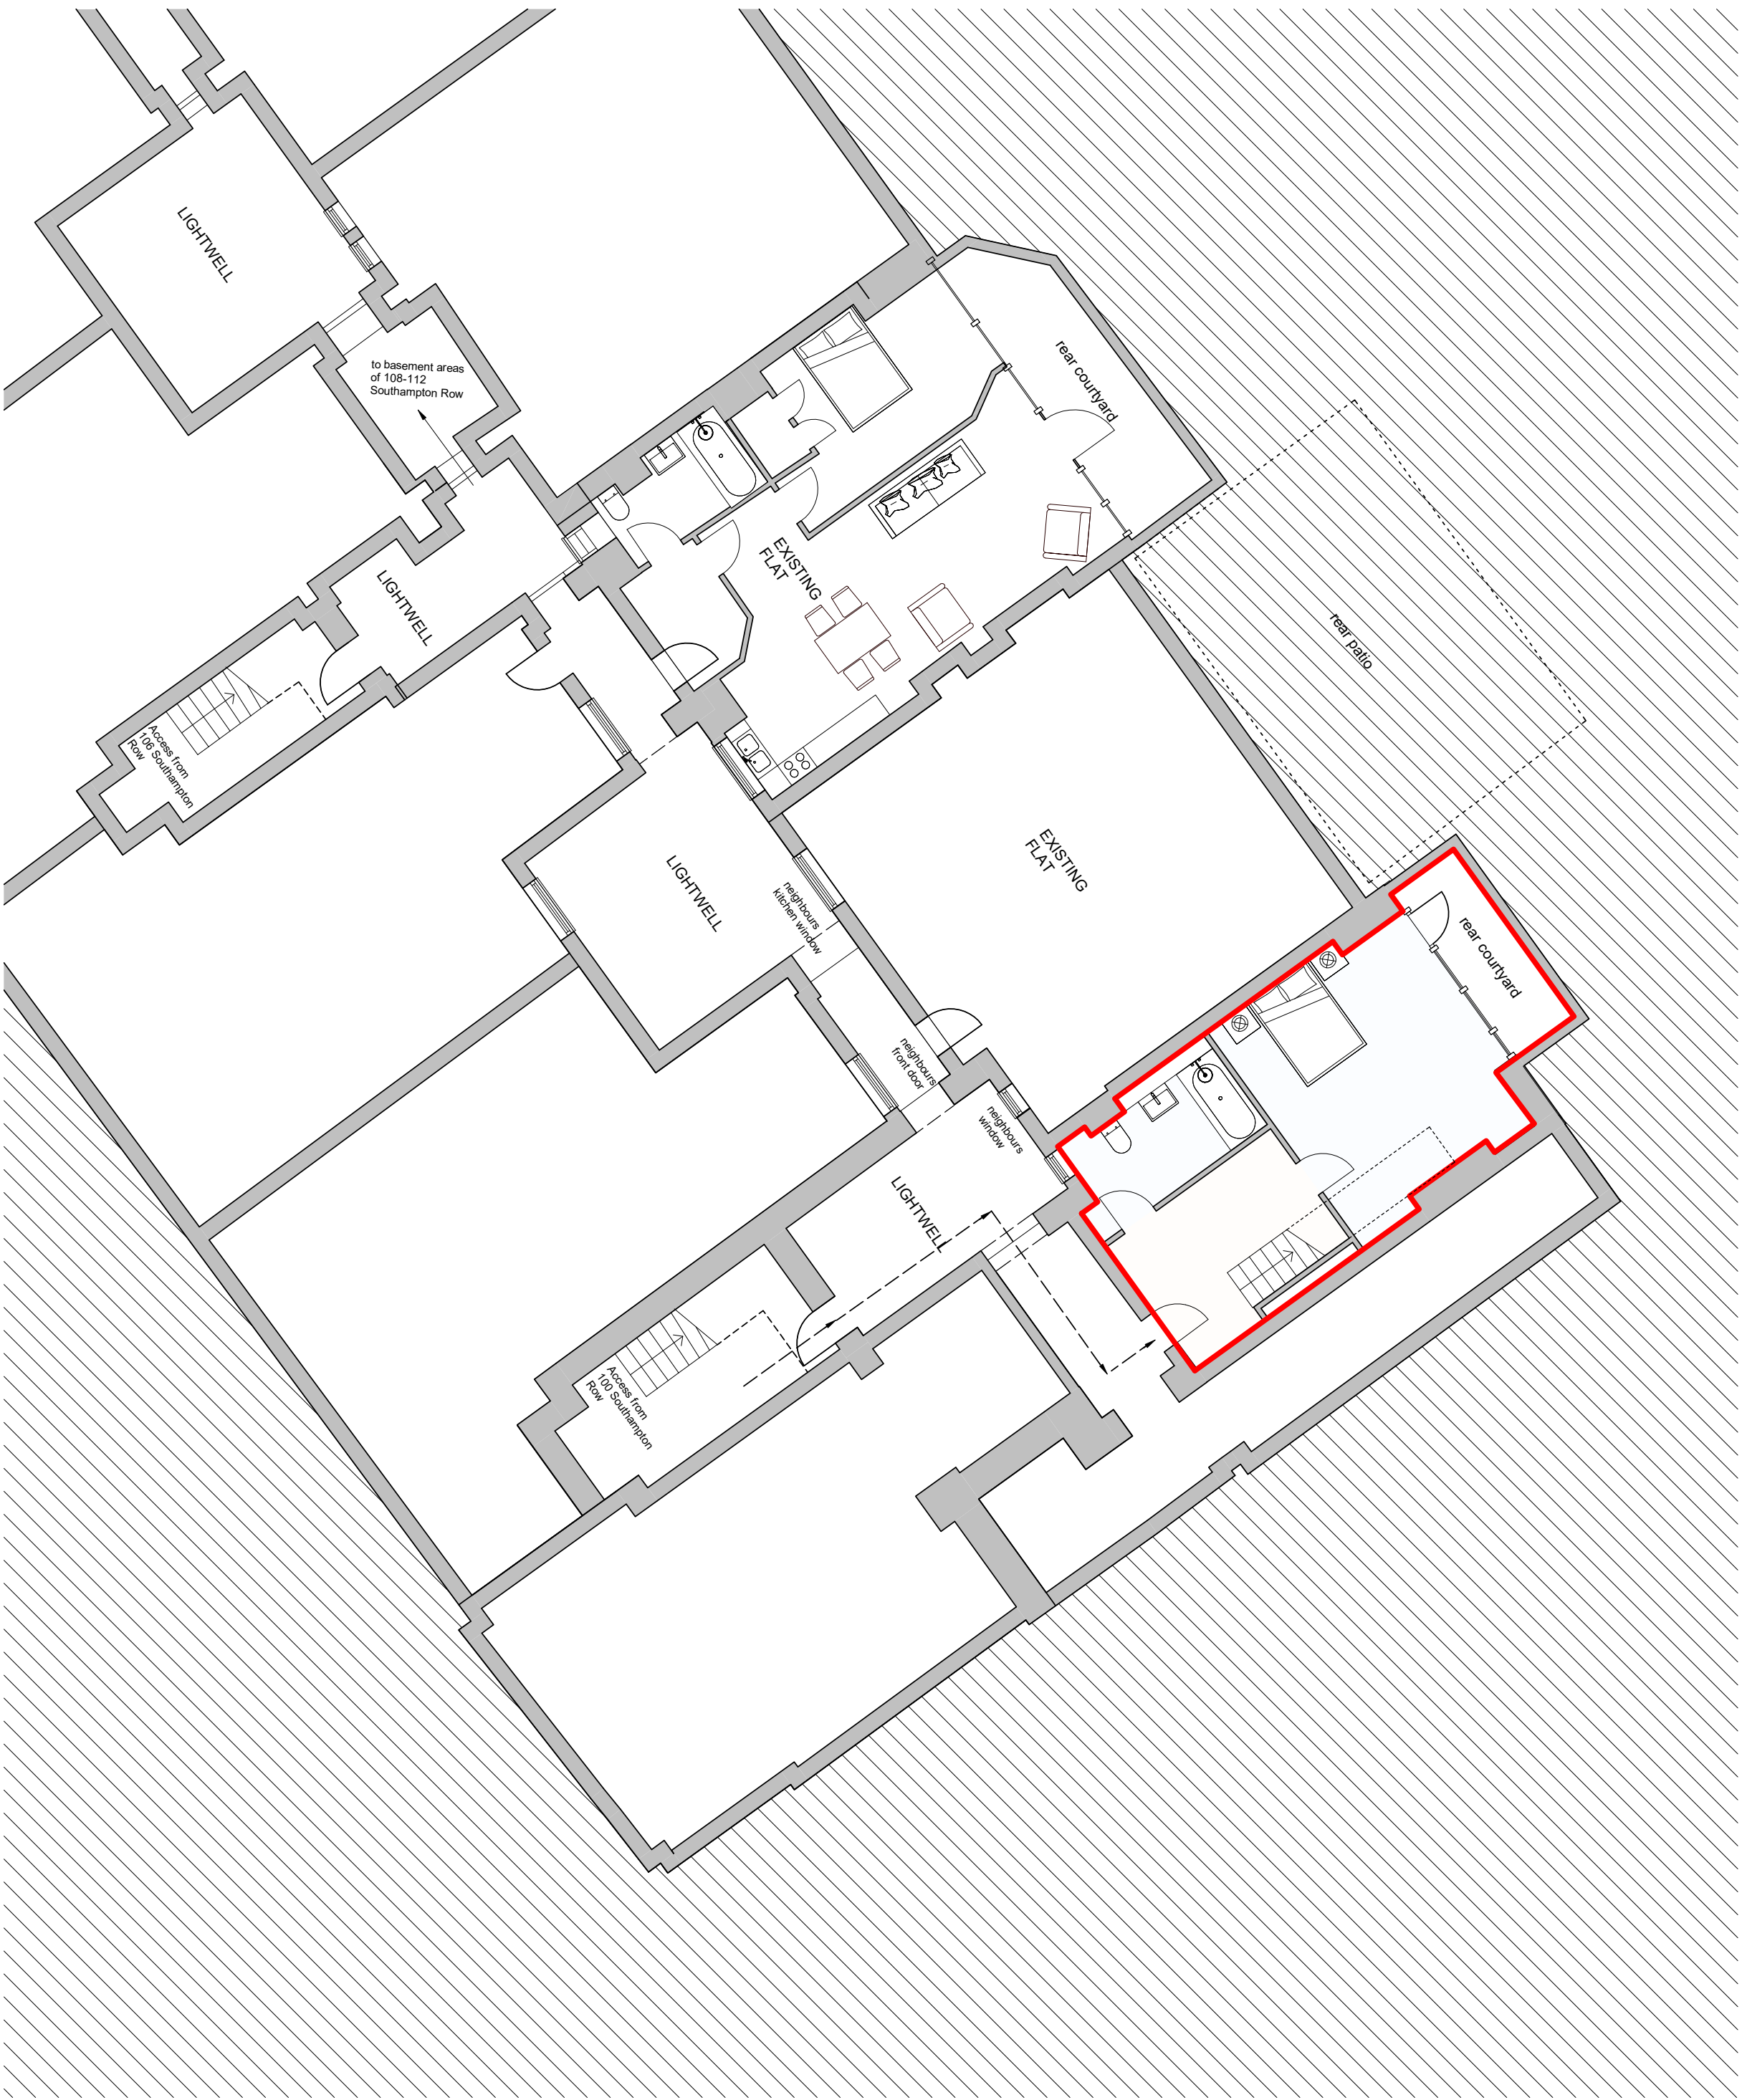

MIDA ARCHITECTURE LTD
76 Portland Place
London
W1B 1NT
info@mida-architecture.co.uk
+44 (0)207-998-3781
www.mida-architecture.co.uk

PROJECT
100-112 SOUTHAMPTON ROW, LONDON, WC1B 4BP

TITLE
PROPOSED BASEMENT PLAN

STATUS
PLANNING

DATE 31.03.21	REVISION A	SCALE 1 : 100 @A1
------------------	---------------	----------------------

