


Key Plan



Revision	Date	Drawn by	Checked by	Description
P2	27.04.21	DF		Guidelines from Ion Acoustic Report Added
P1	26.04.21	DF		Issued for Comment.

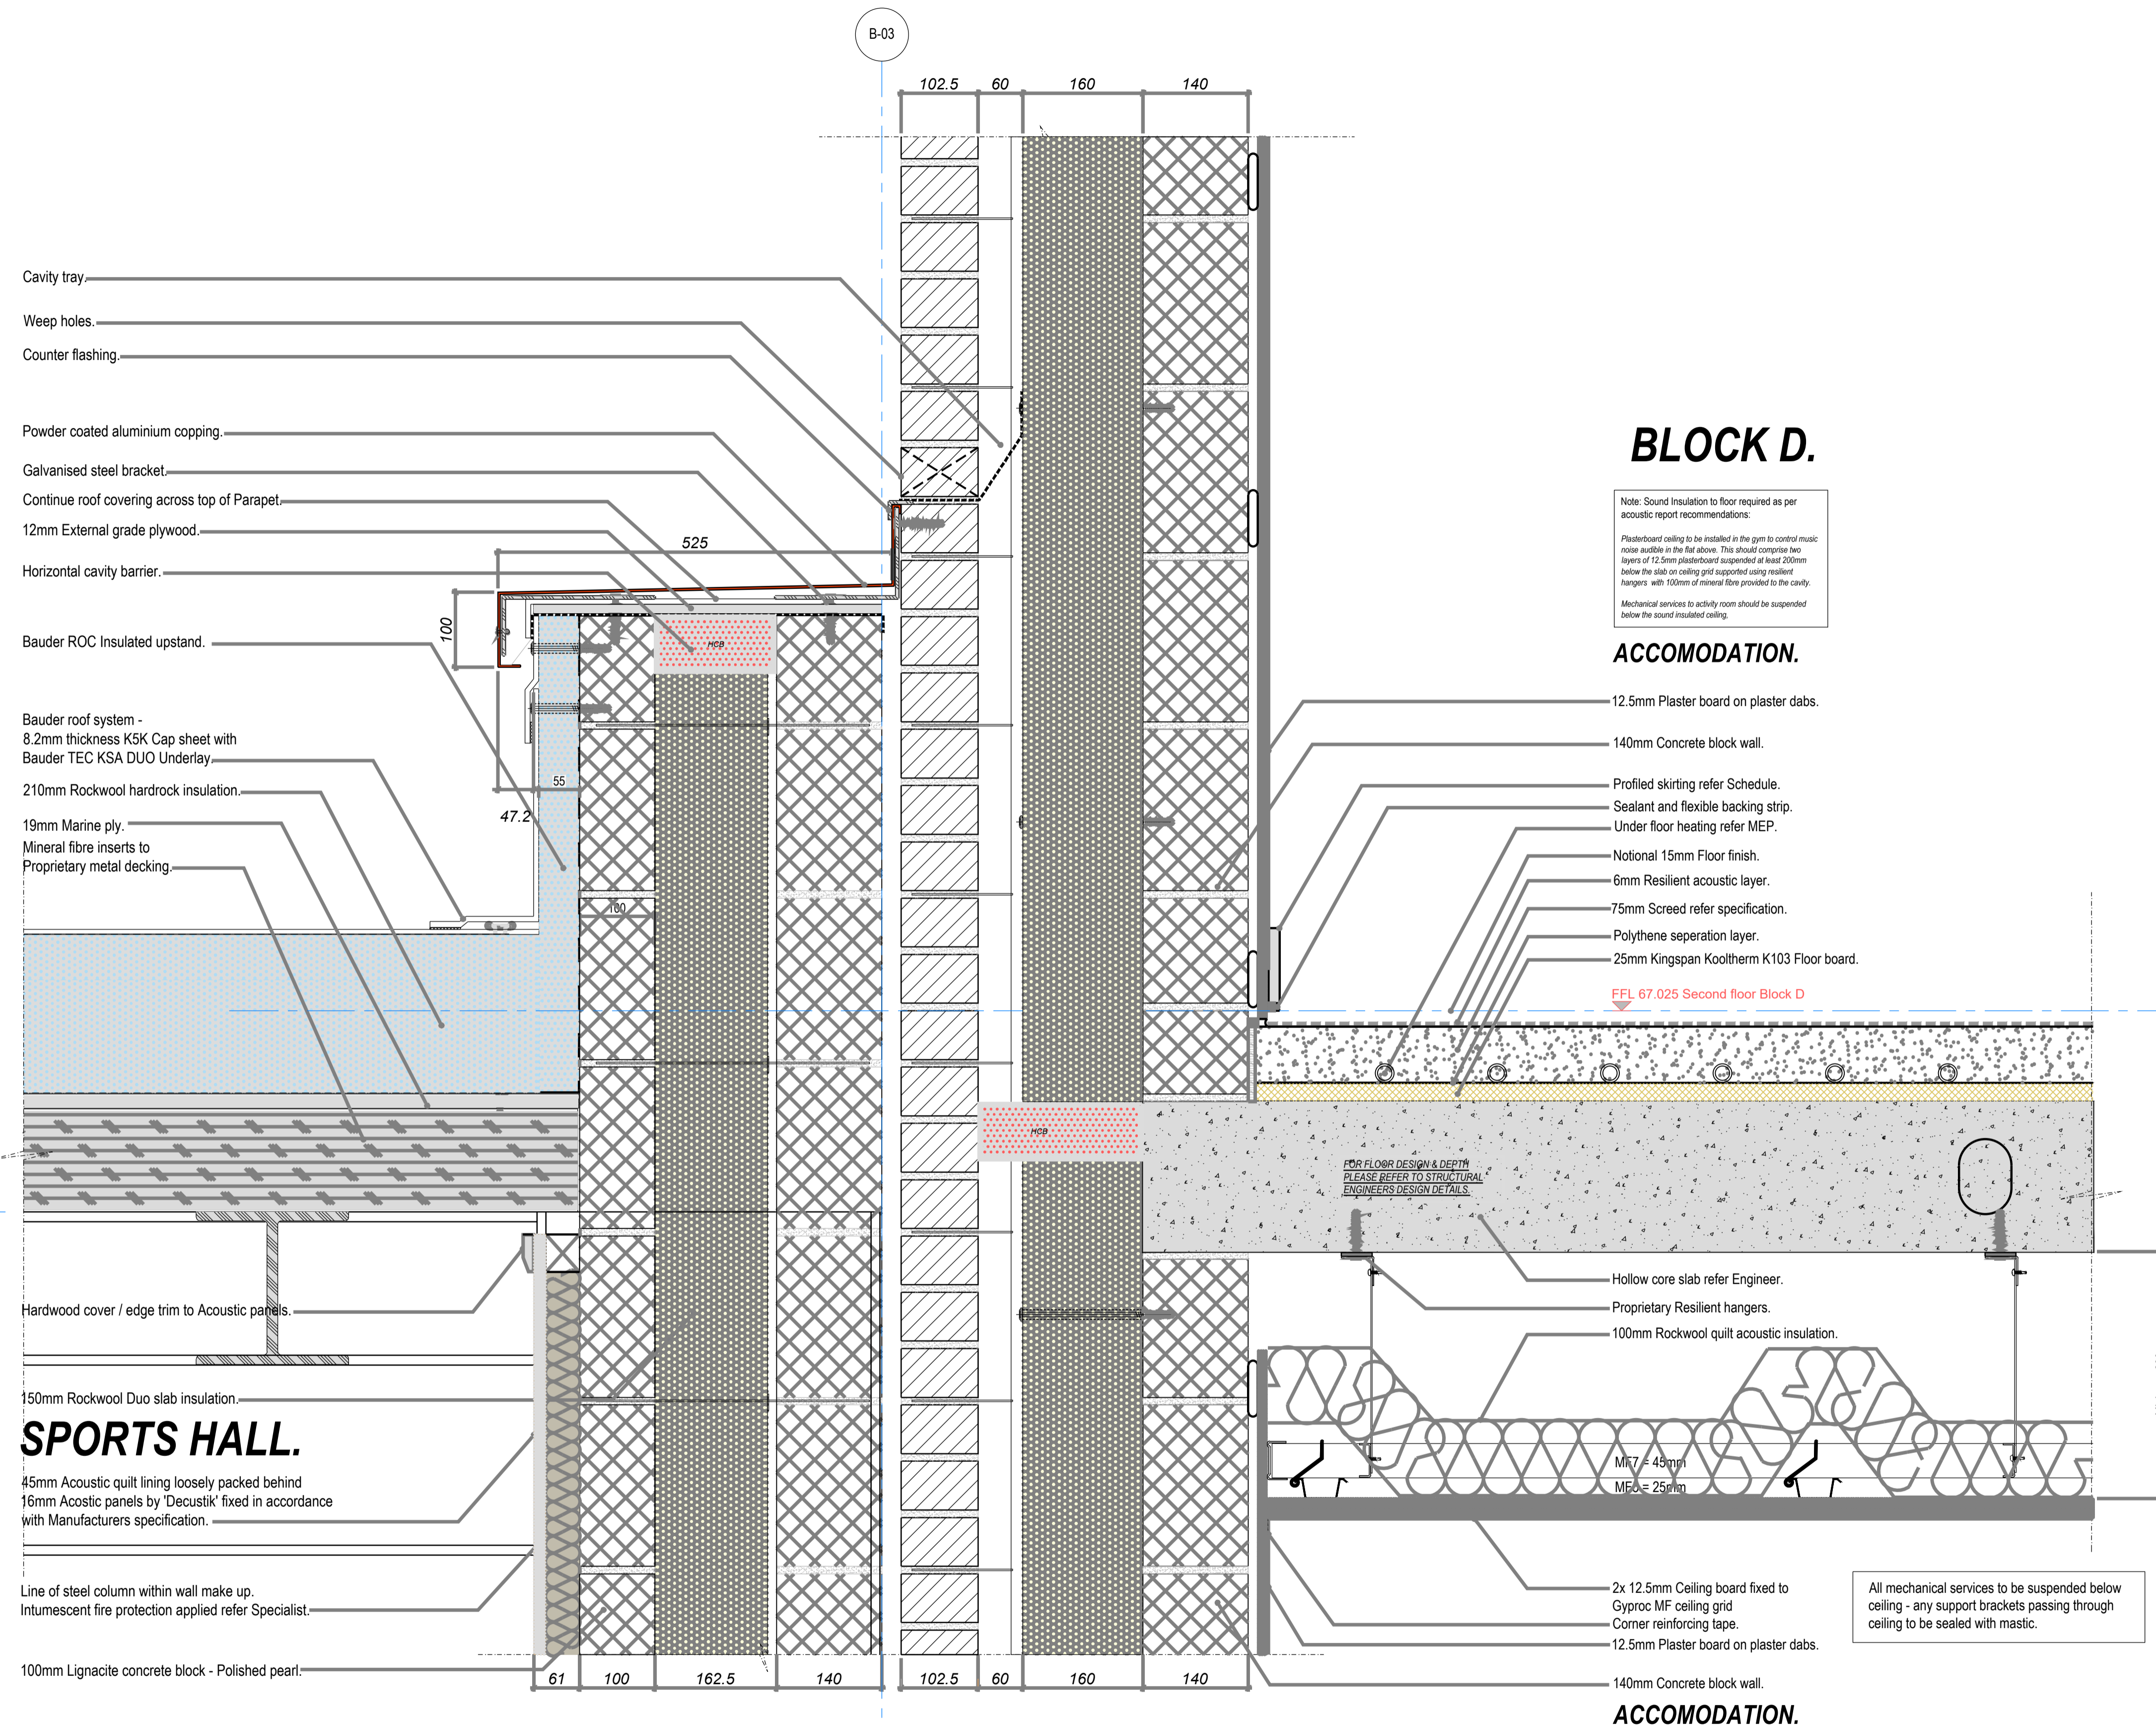

**Block D - Floor - Wall Detail**  
Second Floor / Wall Junction Accommodation Block D / Sports hall roof.

Status: **S2 - For Information**

hunters project number:	client project number:	scale:	drawn by:	checked by:
M9920	HNCC	1:5	DF	PG

drawing title:  
**HNCC-HUN-06-ZZ-DR-A-41-60001**

revision	date
P2	26.04.21

**1- ROOF / WALL JUNCTION - SPORTS HALL - BLOCK D.**  
Scale 1:5

All drawings are to be printed in colour.  
file ref: HNCC-HUN-04-B1-DR-A-41-60000.dwg  
Use figured dimensions only. All levels and dimensions to be checked on site. This drawing is to be read in conjunction with all other relevant drawings and specifications. Hunters is a trading name of Hunter & Partners Limited. © Hunter & Partners Limited. All rights reserved.