


# PLANNING

The contractor must check dimensions on site. Only figured dimensions to be worked from.

Any discrepancies must be reported to the architect before proceeding.


NOTES:

This drawing is © copyright Platform 5 Architects LLP

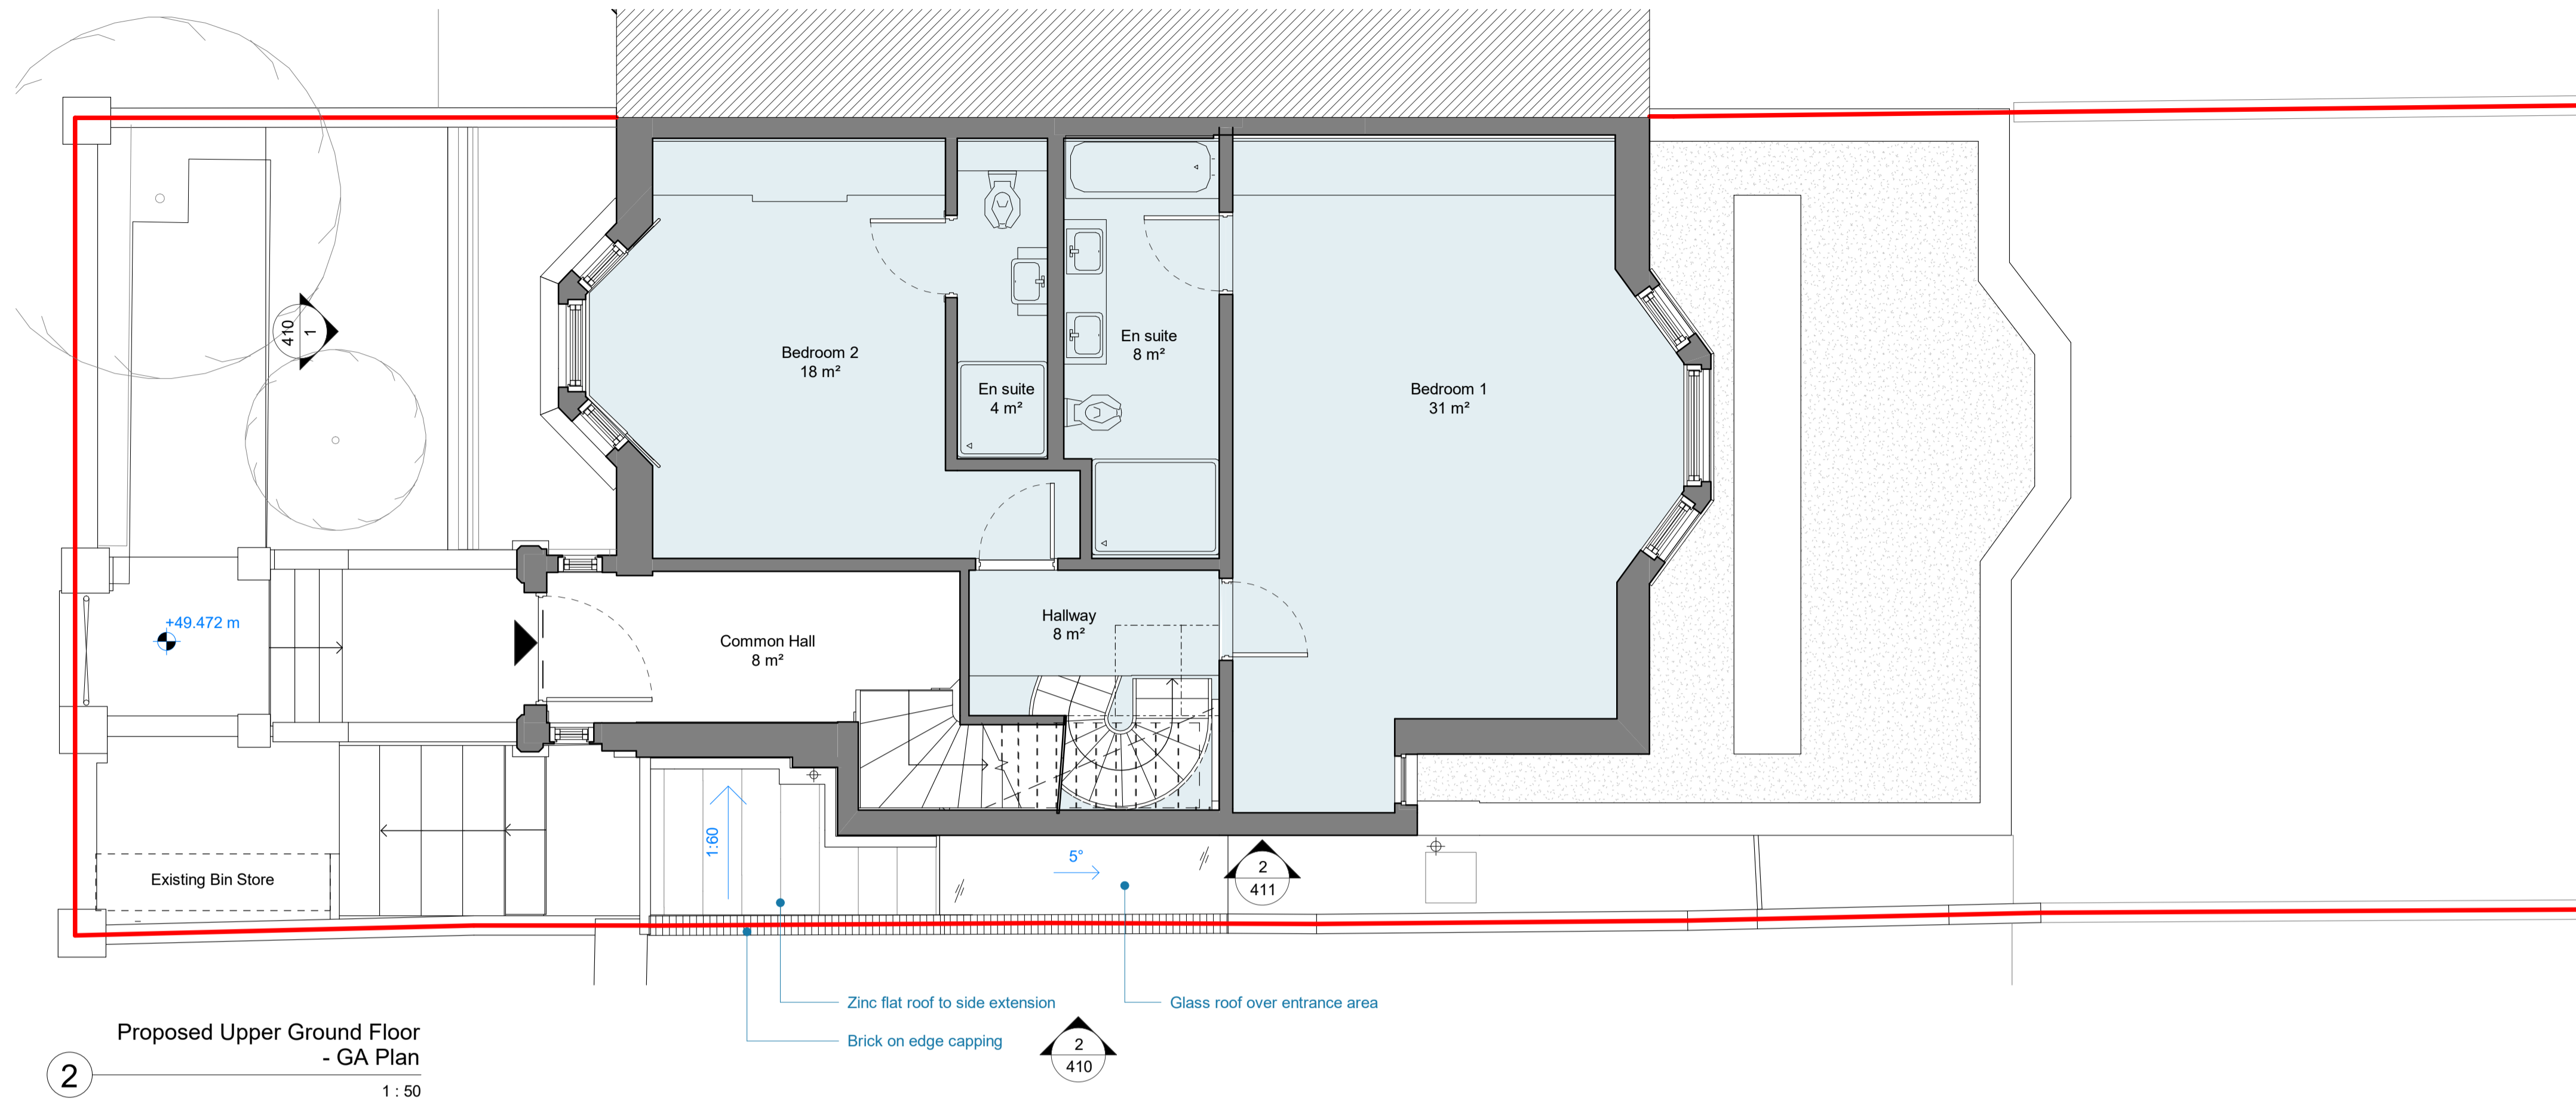


2

1

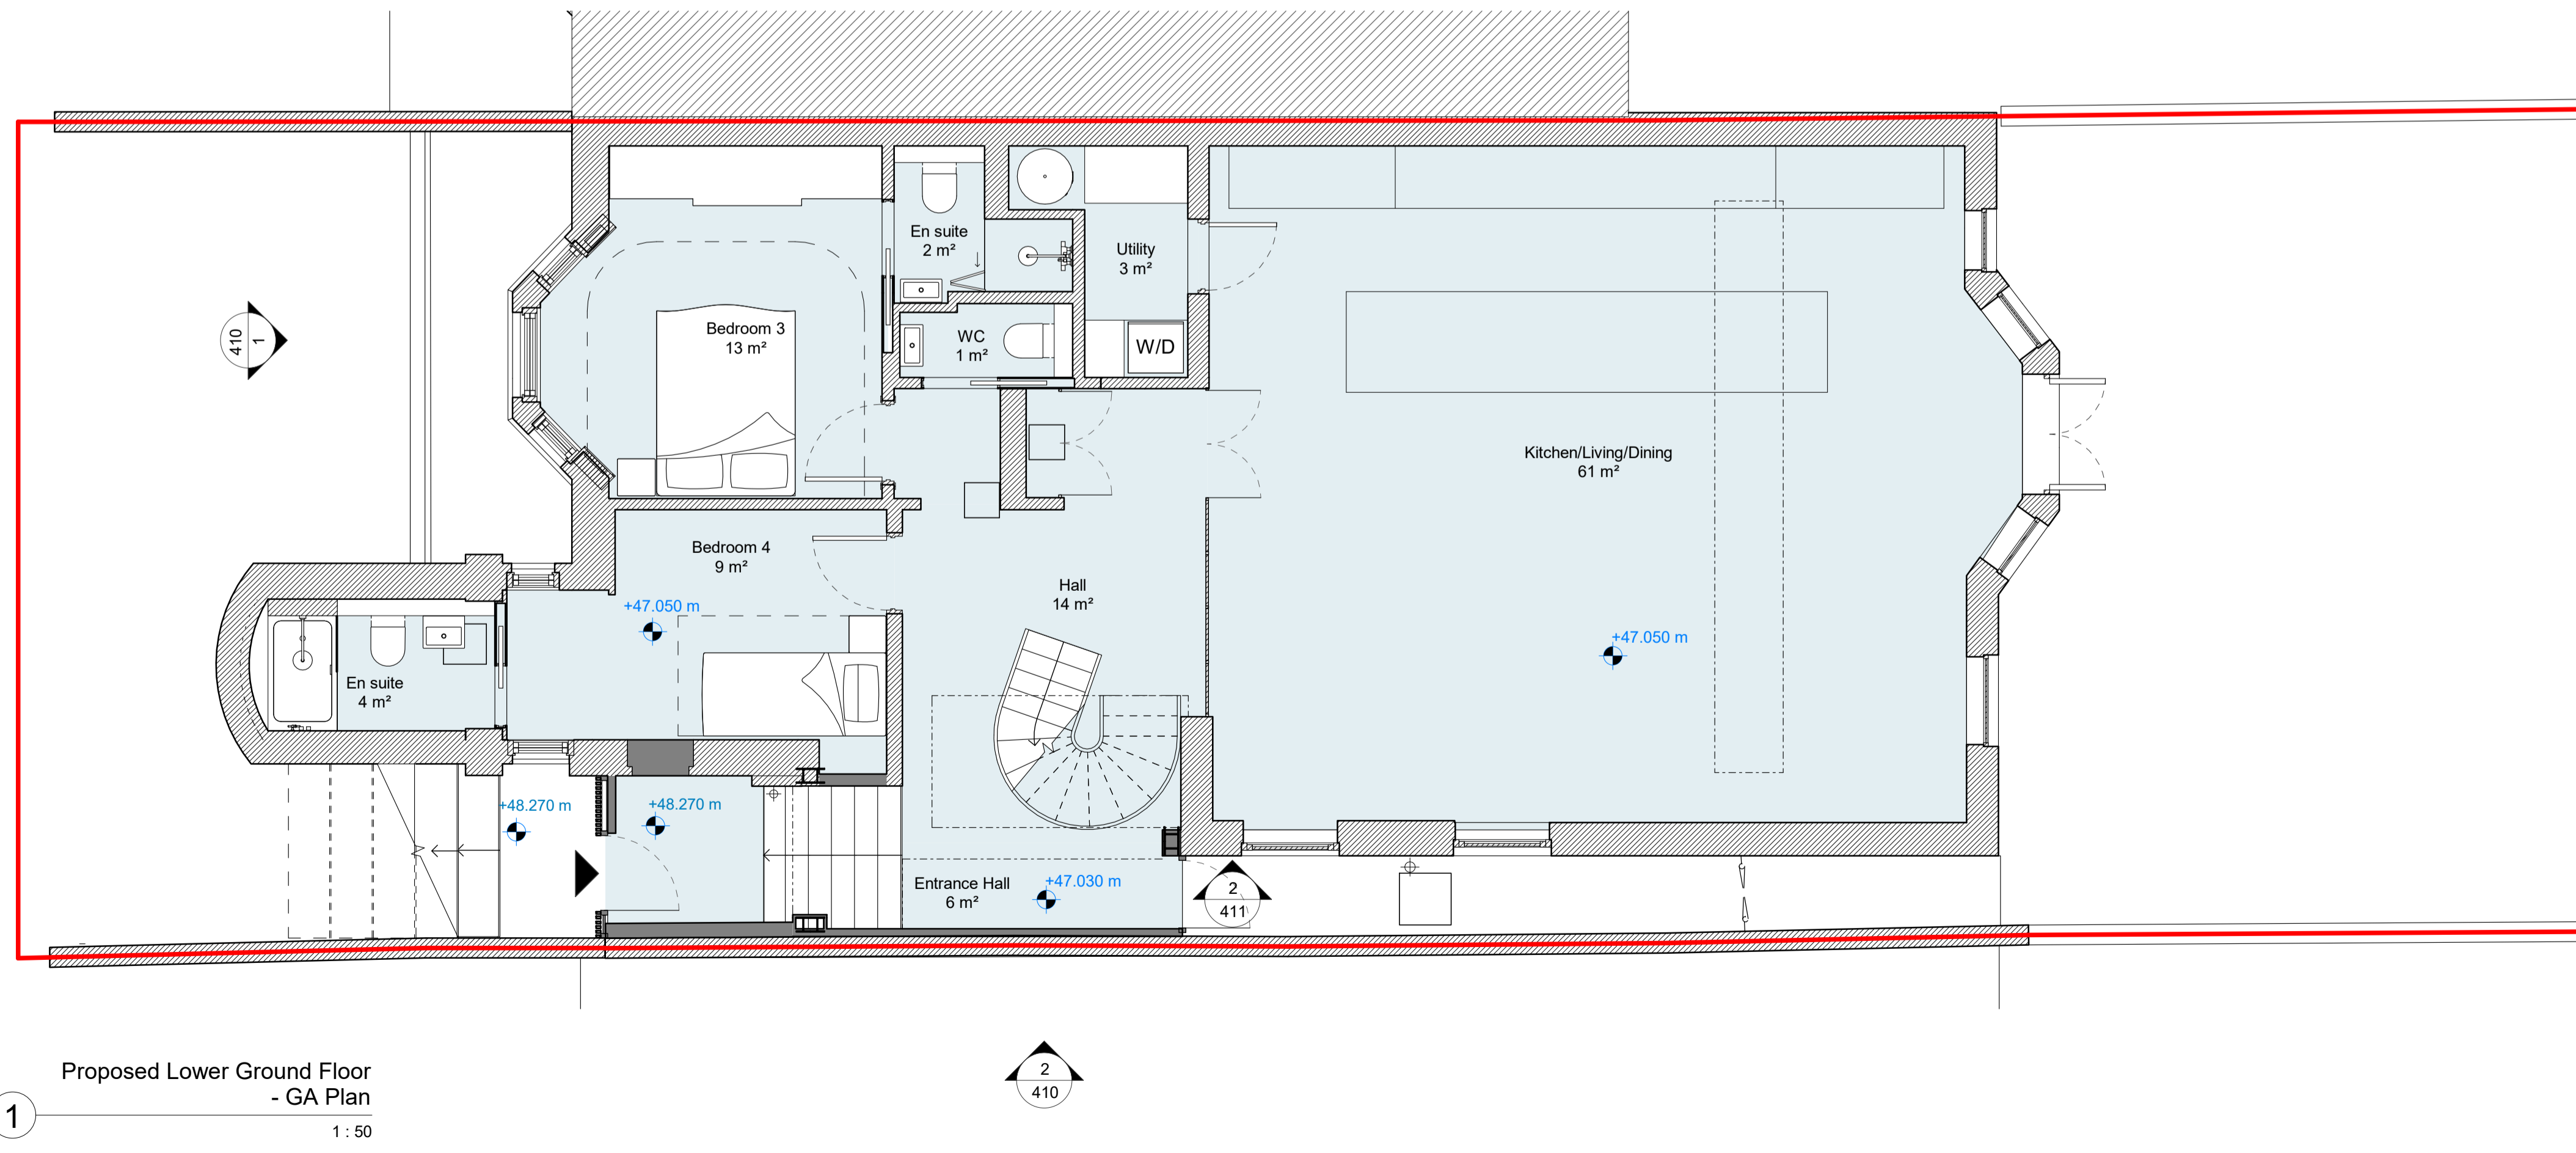

Rev.	Date	Description	Checked
P4	25.05.21	Issued for Planning	MF
P3	10.05.21	Issued for Information	MF
P2	07.05.21	Issued for Information	MF
P1	05.05.21	Issued for Information	MF

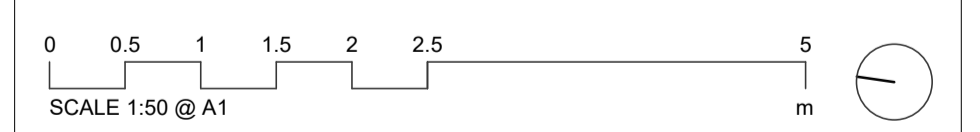

**Platform 5 architects**  
 First Floor  
 217 Mare Street  
 London  
 E8 3QE  
 t 020 7031 5661  
 e info@platform5architects.com  
 w www.platform5architects.com

PROJECT TITLE  
**117 King Henry's Road**  
 DRAWING TITLE  
**Proposed GA Plans**

PREPARED DATE  
 May 2021

SCALE @ A1  
 1:50

SCALE @ P1  
 1:100

PROJECT NO.  
**21-105**

DRAWING NO.  
**(P)100**

REVISION  
**P4**