


PLANNING

The contractor must check dimensions on site. Only figured dimensions to be worked from.


Any discrepancies must be reported to the architect before proceeding.

NOTES:

This drawing is © copyright Platform 5 Architects LLP

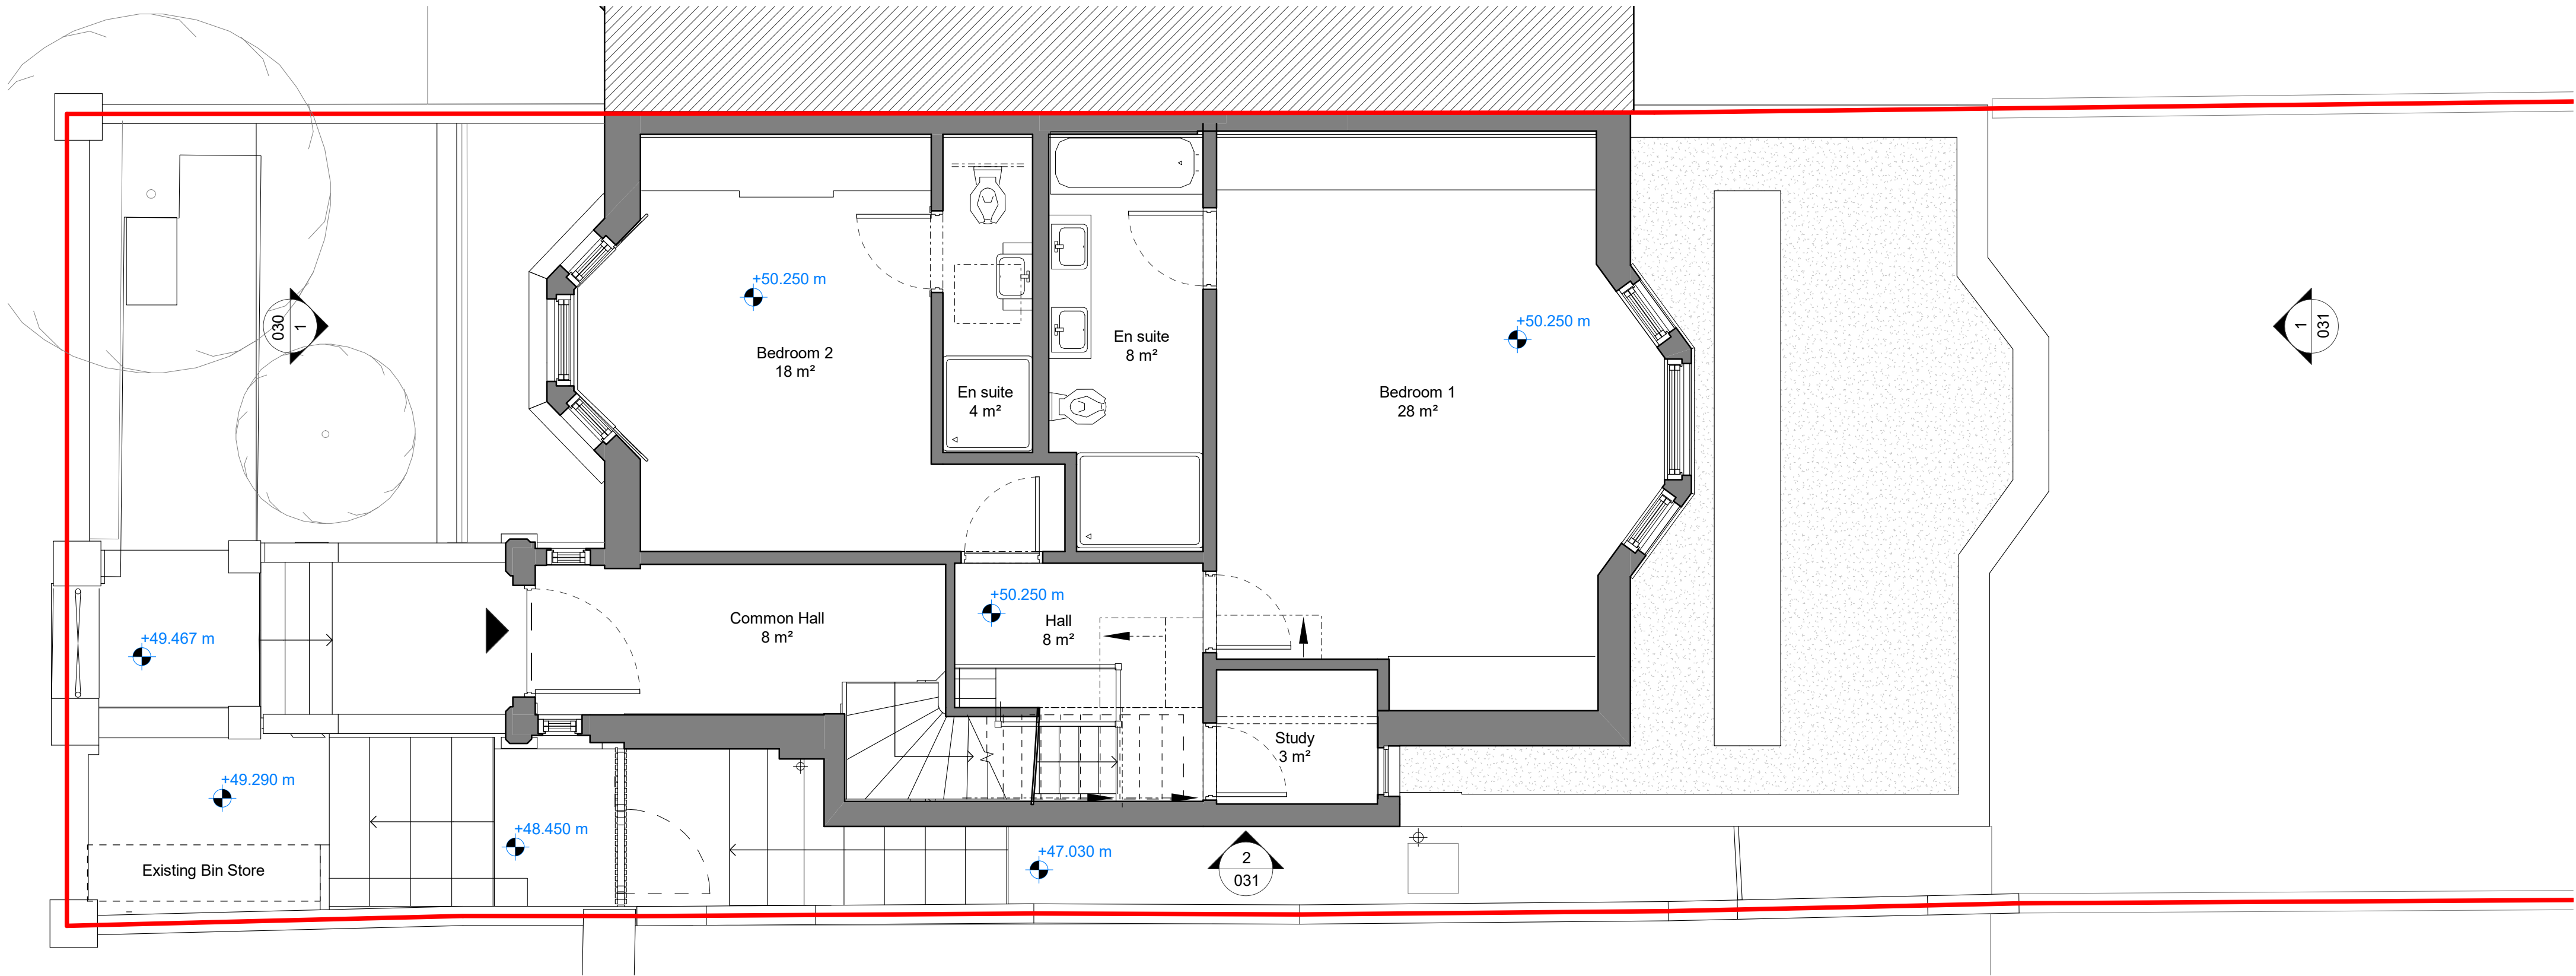


2 Existing Upper Ground Floor
1 : 50

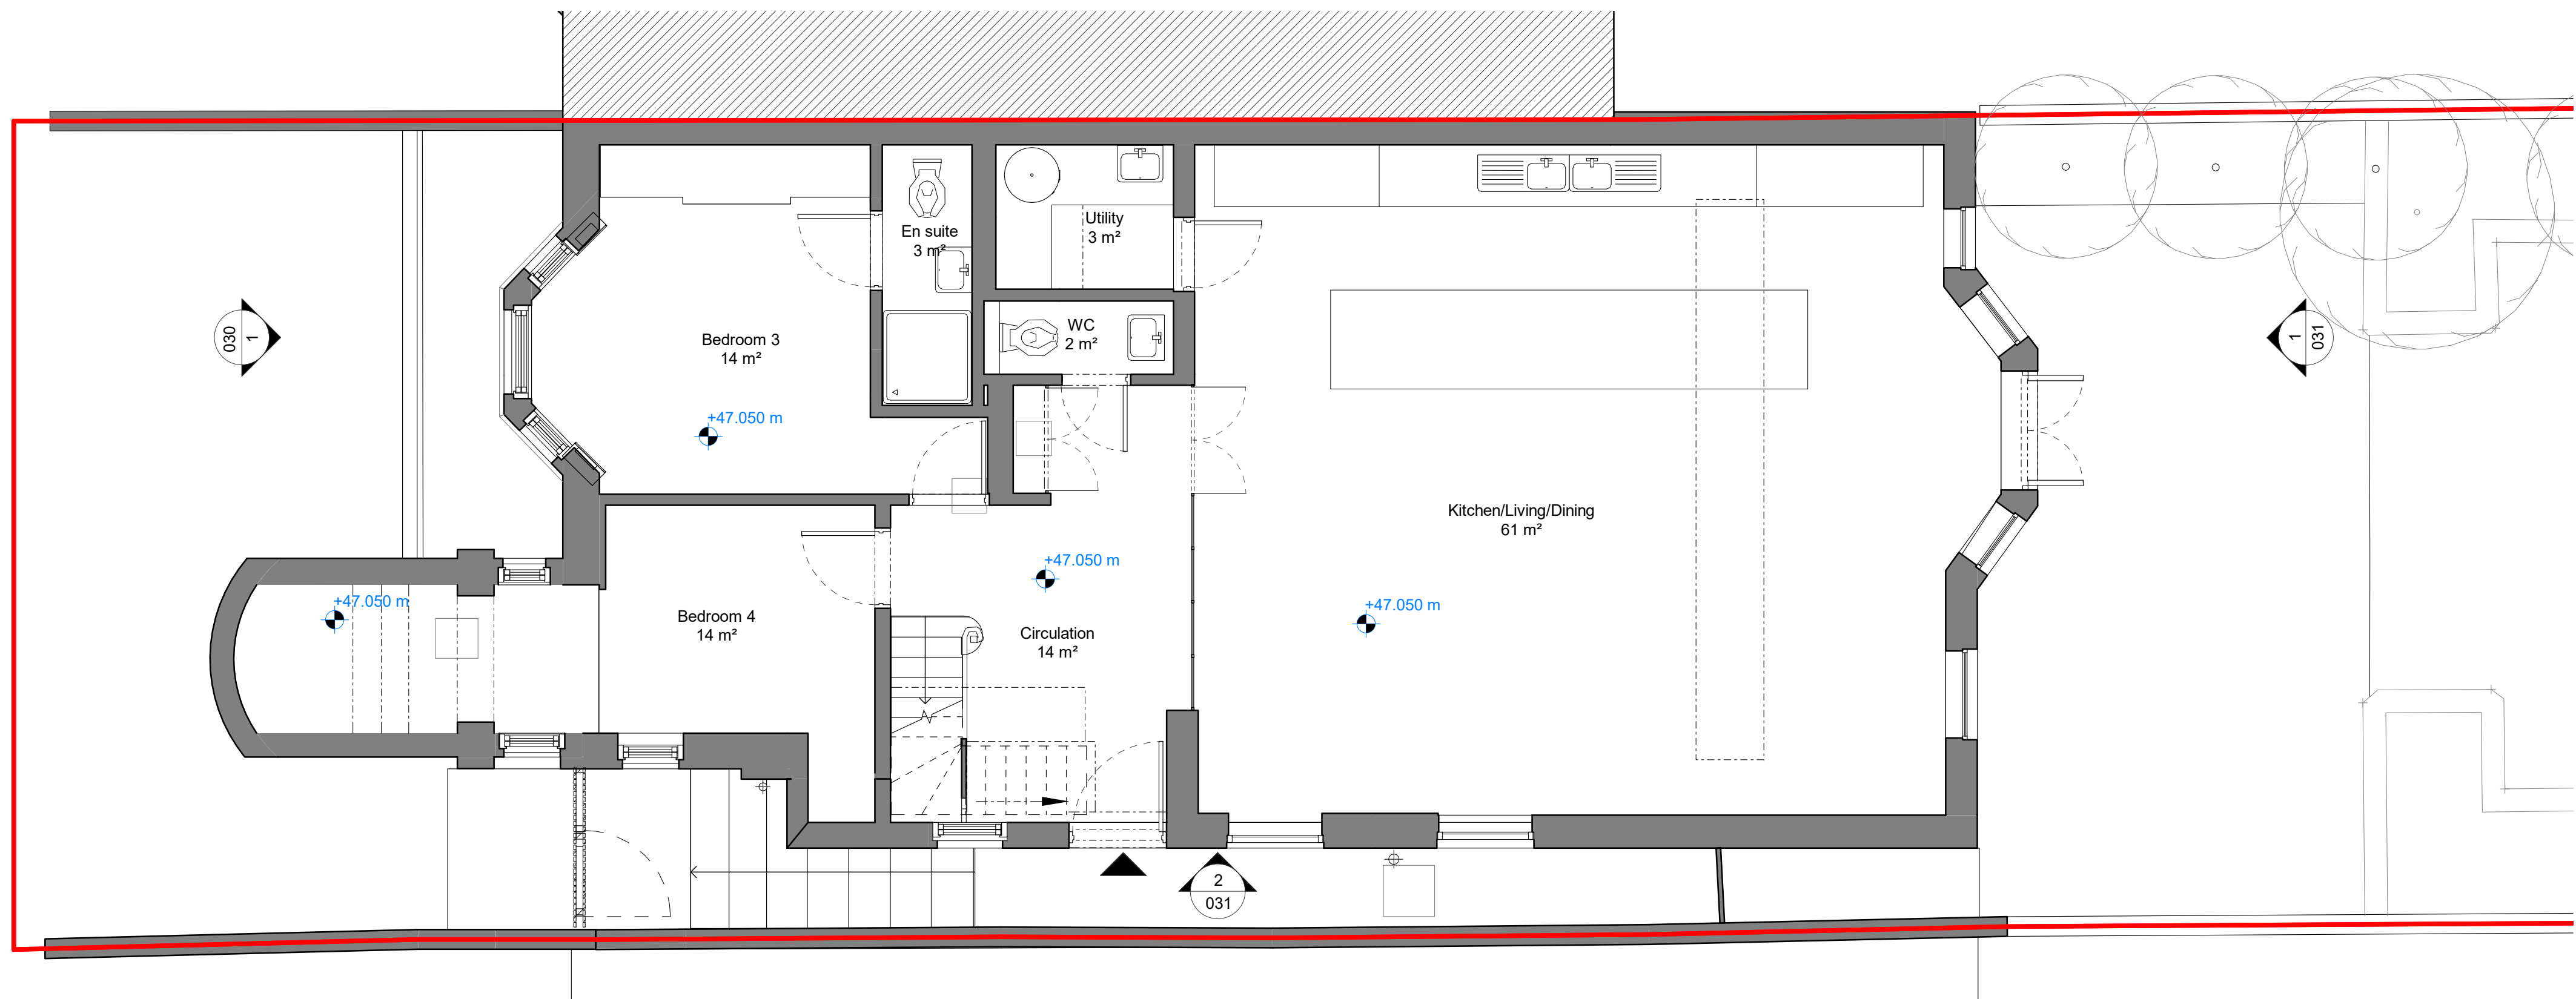

1 Existing Lower Ground Floor
1 : 50

P4	25.05.21	Issued for Planning	MF
P3	10.05.21	Issued for Information	MF
P2	07.05.21	Issued for Information	MF
P1	05.05.21	Issued for Information	MF

Rev.	Date	Description	Checked
------	------	-------------	---------

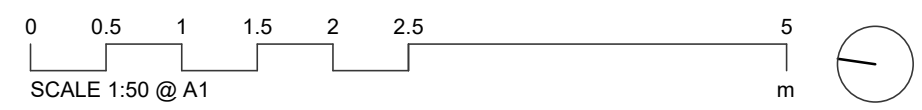

Platform 5
architects

First Floor
217 Mare Street
London
E8 3QE

t 020 7031 5661
e info@platform5architects.com
w www.platform5architects.com

PROJECT TITLE 117 King Henry's Road		
DRAWING TITLE Existing Plans		
PROJECT DATE May 2021	SCALE @ A1 1:50	SCALE @ A0 1:100
PROJECT NO. 21-105	DRAWING NO. 010	REVISION P4