


GATES SECURED USING  
DROPBOLTS & KEY LOCK

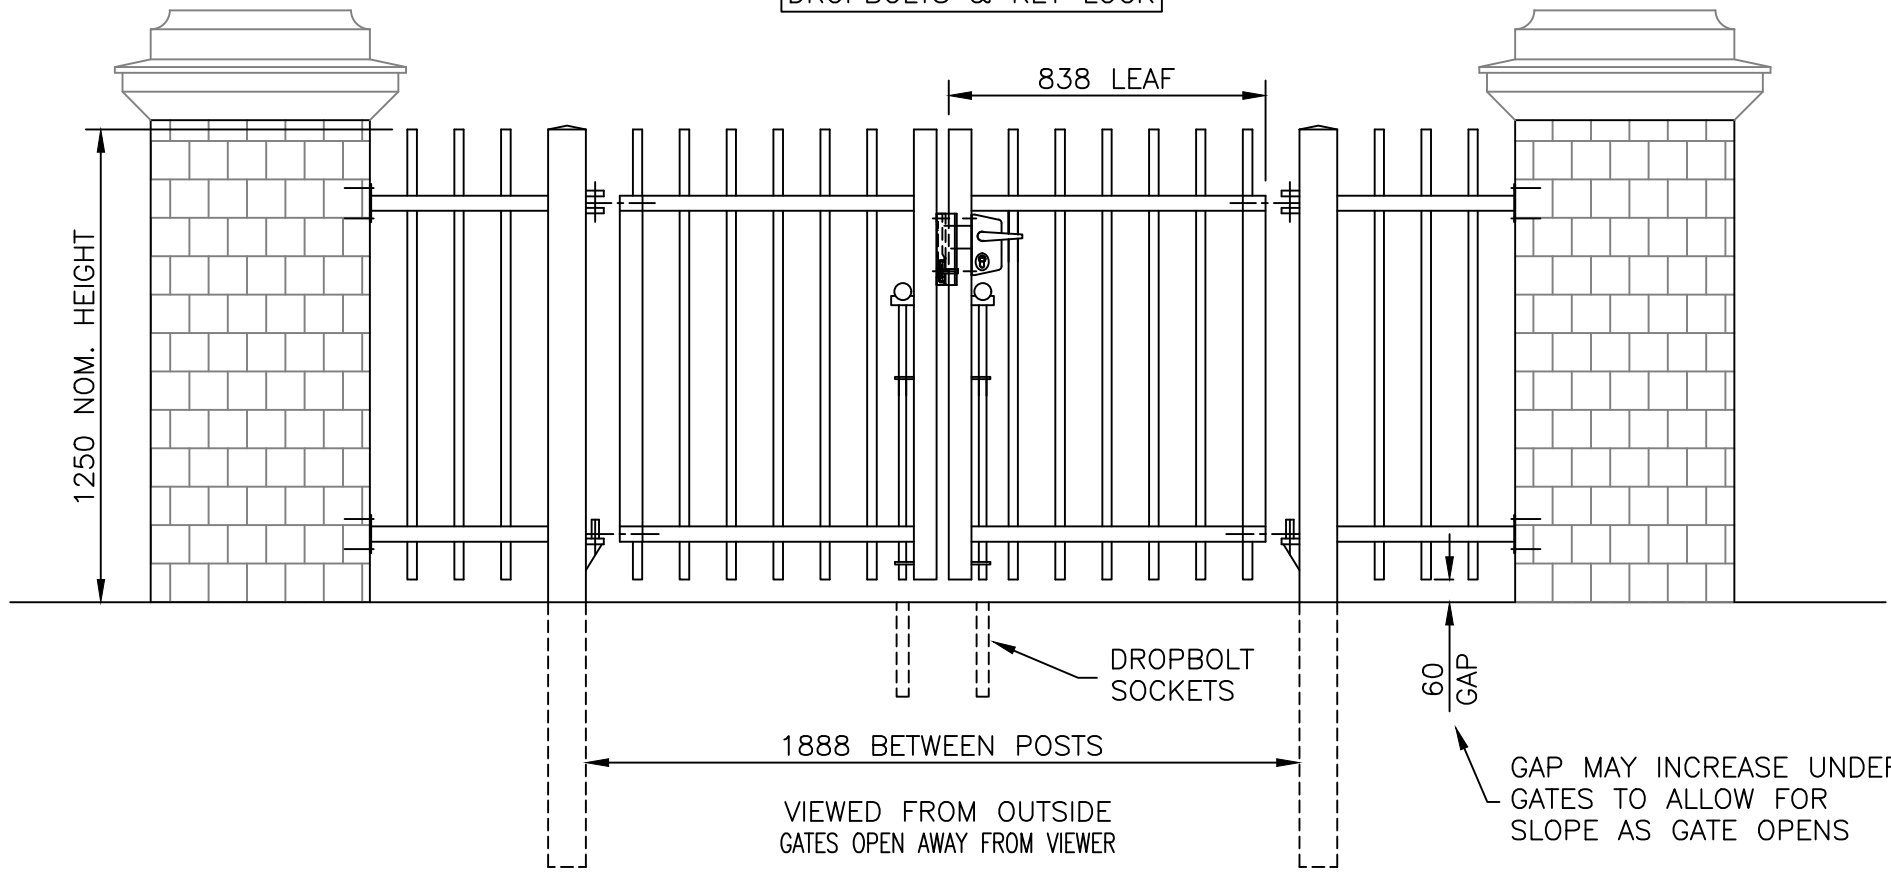

FLAT ENTRANCE

**NOTES.**

ALL DIMENSIONS ARE IN mm (UNO)  
GAPS UNDER GATES & FENCING  
ARE NOMINAL DUE TO GROUND LEVELS.

**MATERIALS.**

GATE POST: 100 x 100 SHS  
RAILS: 60 x 40 RHS  
STILES: 60 x 60 SHS  
PALES: ø25 CHS

**FINISH.**

GALVANISED TO BS EN ISO 1461  
POWDER COATED: BLACK RAL 9005



Stowting Common, Near Ashford,  
Kent. TN25 6BN  
Telephone: 01233 750393  
Fax: 01233 750403  
www.jacksons-fencing.co.uk

DO NOT SCALE – IF IN DOUBT ASK

Drawn WB  
Date 26/04/2021  
Checked WB  
Size A3  
Scale 1:20 U.O.S

TITLE  
FLAT ENTRANCE  
BARBICAN IMPERIAL

CUSTOMER  
MS L VALCHAR  
ACK No. 2113189 DO FEE

Drawing No.  
JF1006022  
Sheet 1

This Drawing Is The Property Of H.S. Jackson & Son (Fencing) Ltd, And May Not Be Copied Or Reproduced In Any Way Without Prior Written Permission.

26/04/2021 Original Issue