


Notes
 This drawing is copyright Piercy&Company.
 Do not scale from this drawing.
 All dimensions and levels to be checked on site by the contractor and such dimensions to be his responsibility.
 Report all drawing errors, omissions and discrepancies to the architect.

DISCLAIMER
 This document may be issued in an editable digital CAD format to enable others to use it as background information to make alterations and/or additions. In that instance the file will be accompanied by a PDF version as a record of the original file. It is for those parties making such alterations and/or additions to ensure that they make use of current background information.

Piercy&Company accepts no liability for either any such alterations and/or additions to the background information by others; or any other changes made by others to the architectural content of the background information itself.

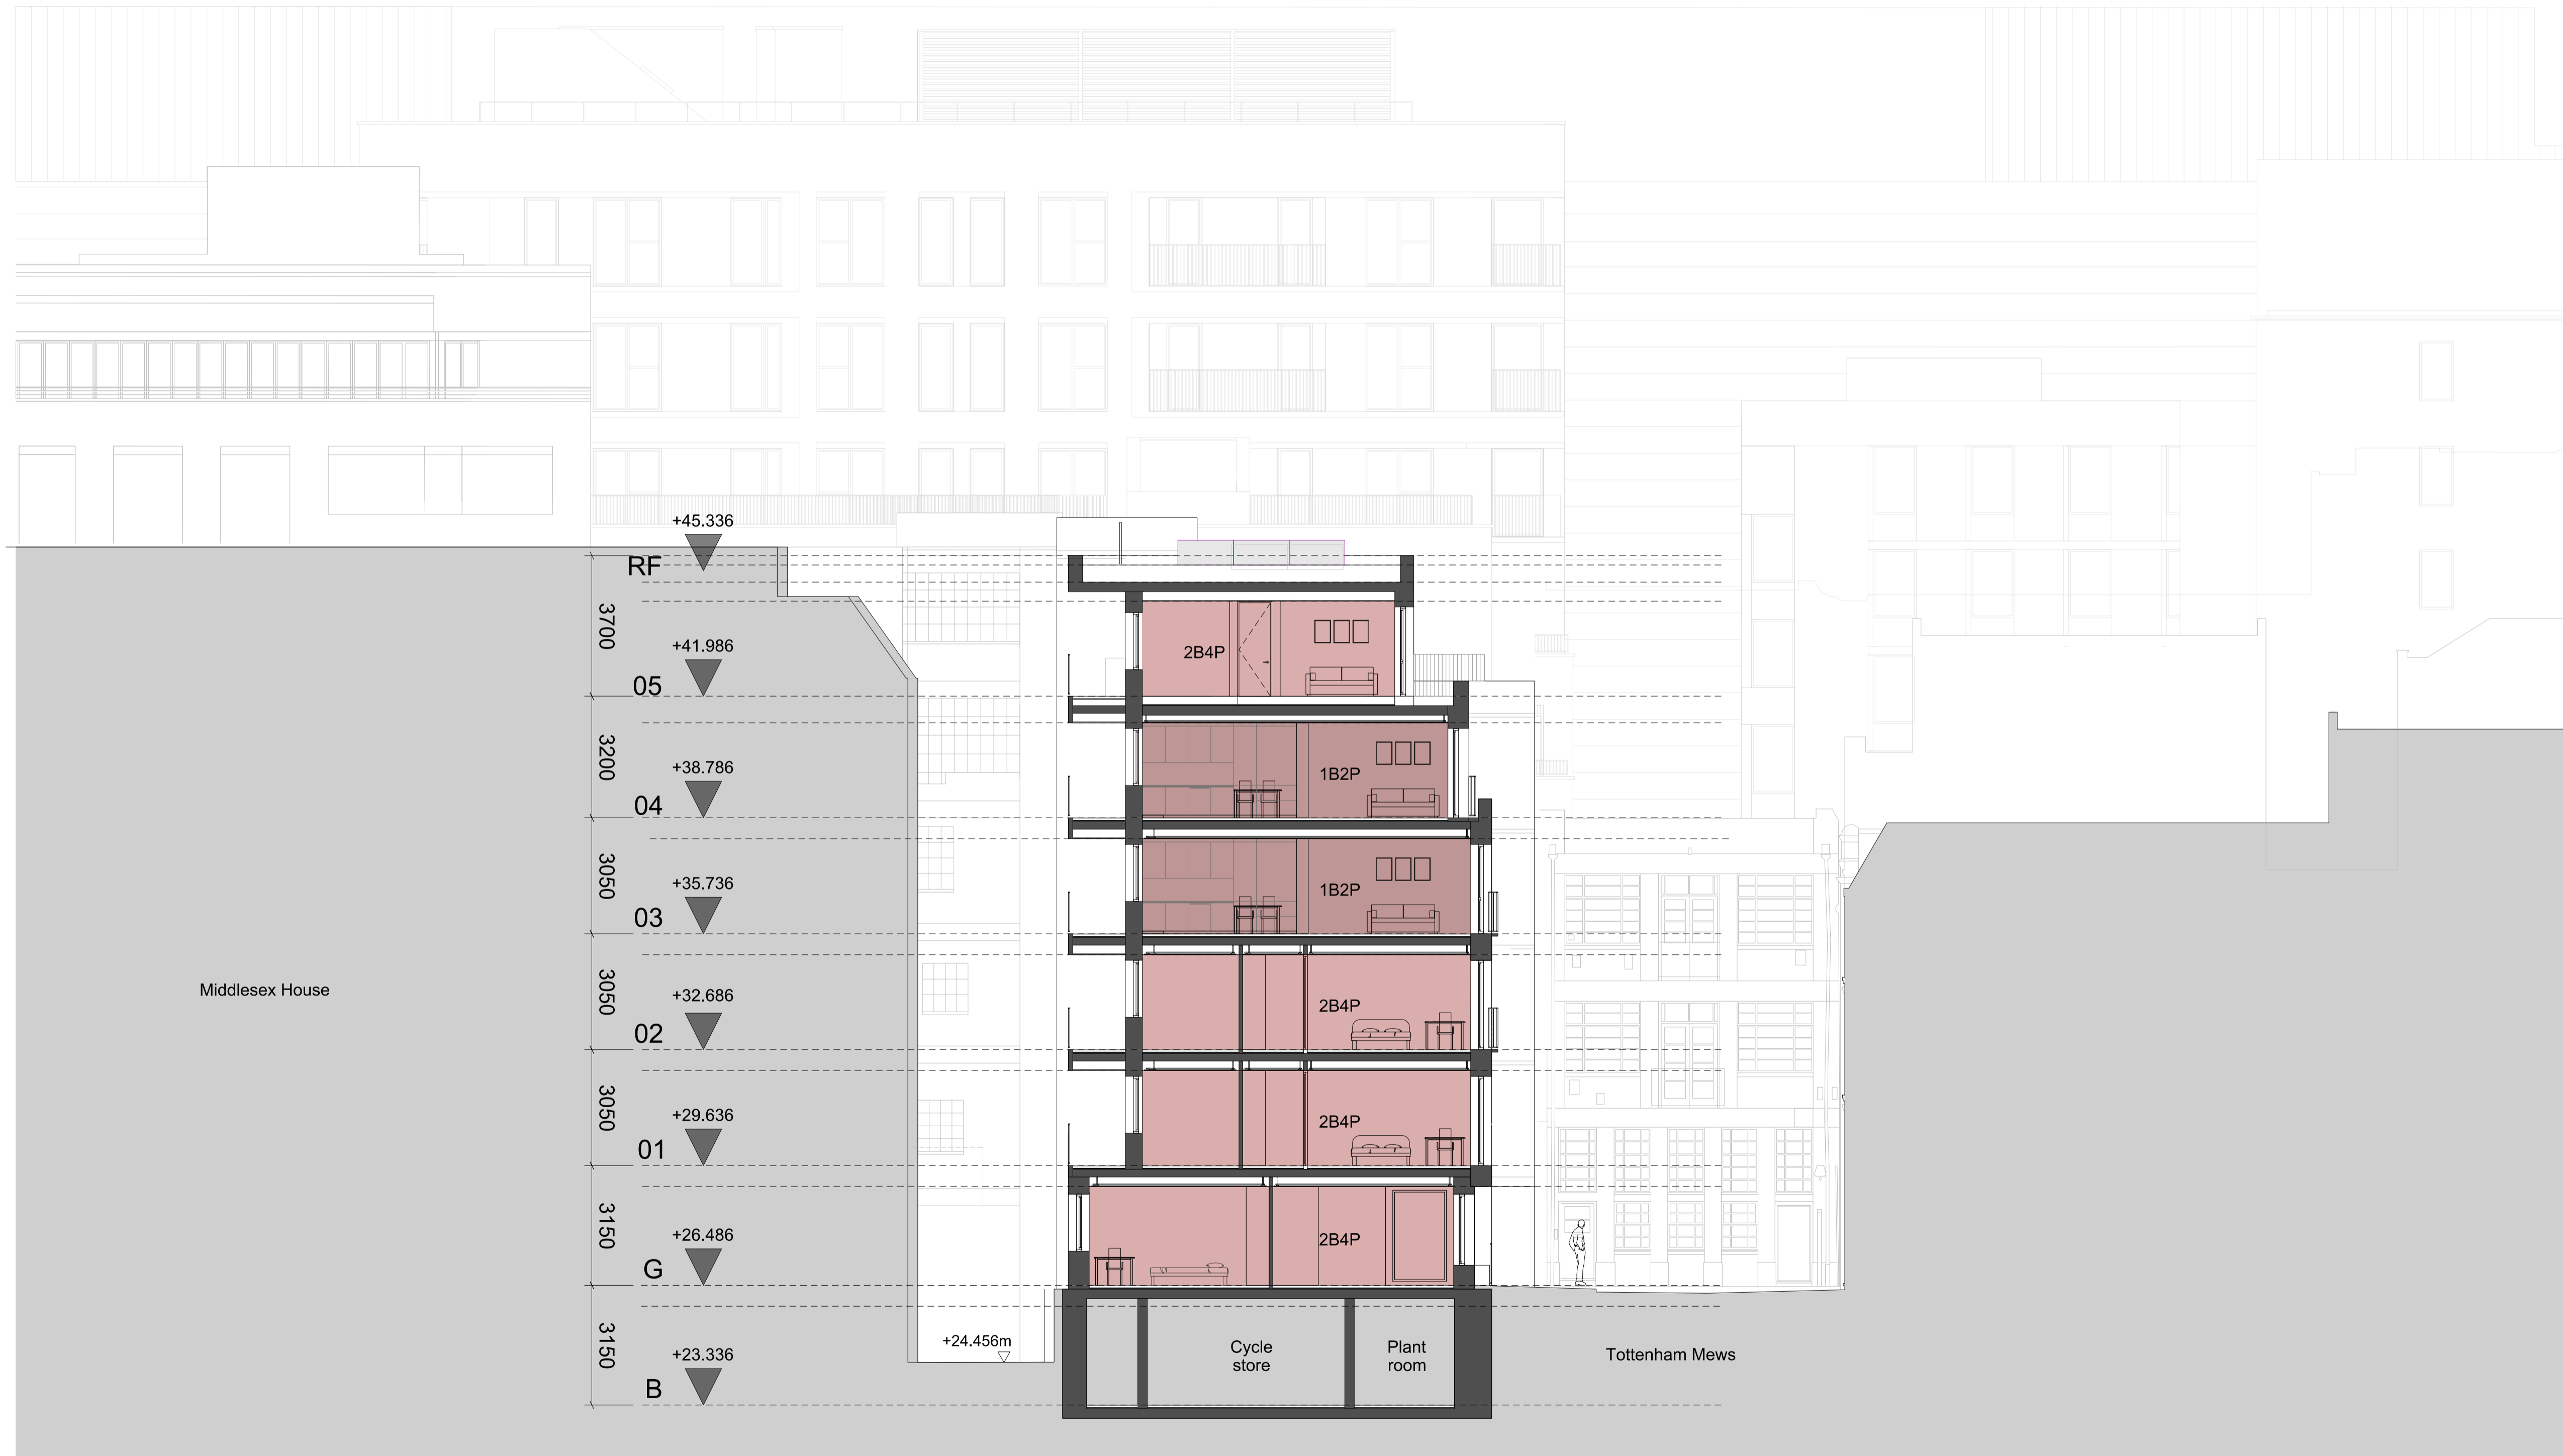

| Rev | Date | Description |
|-----|----------|------------------|
| A | 21.05.21 | Planning updates |



Project
 14 - 19 Tottenham Mews
 Client
 Derwent London
 Date
 24/11/20
 Scale
 1:100 @ A1 1:200 @ A3

Section A-A

Drawn
 KC
 Checked
 VP
 Approved
 ML

Drawing Status
 Planning

| Project | Discipline | Level | Series | Dwg No | Rev. |
|---------|------------|-------|--------|--------|------|
| 13565 | A | LXX | 04 | 200 | A |

The Centro Building
 39 Plender Street
 London NW1 0DT
 Telephone
 +44 (0)2074249611
 info@piercyandco.com
 www.piercyandco.com