

DERWENT LONDON

Project
NETWORK BUILDING


Prepared For
DERWENT LONDON



HOK International Ltd.
Qube, 90 Whitfield Street
London W1T 4EZ United Kingdom
t +44 (0)20 7636 2006
f +44 (0)20 7636 1987

All reproduction & intellectual property rights reserved © 2019
Notes:

Key Plan

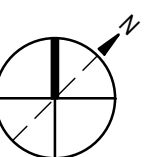

Site verify all dimensions prior to construction
Report all discrepancies to HOK immediately
This drawing is to be read in conjunction with all relevant documents and drawings.

Rev.	Description	Date
A	S2 - PLANNING (DRAFT)	27/10/20
B	S2 - PLANNING	18/10/20
C	S2 - PLANNING REV 1	12/05/21

Drawn by: MR Reviewed by: MW
Approved by: AA Scale @ A1: 1 : 100

Project No: 20.33035.00

Sheet Title

FLOOR PLAN - LEVEL 0

Original drawing is A1. Do not scale contents of this drawing.

Sheet Number
NET-HOK-ZZ-DR-A-102

Status: S0 Revision: C



11/05/2021 17:22:58

DERWENT LONDON

Project
NETWORK BUILDING


Prepared For
DERWENT LONDON



HOK International Ltd.
Qube, 90 Whitfield Street
London W1T 4EZ United Kingdom
t +44 (0)20 7636 2006
f +44 (0)20 7636 1987

All reproduction & intellectual property rights reserved © 2019
Notes:

Key Plan

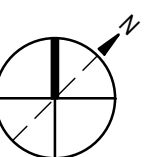

Site verify all dimensions prior to construction
Report all discrepancies to HOK immediately
This drawing is to be read in conjunction with all relevant documents and drawings.

Rev.	Description	Date
A	S2 - PLANNING (DRAFT)	27/10/20
B	S2 - PLANNING	18/10/20
C	S2 - PLANNING REV 1	12/05/21

Drawn by: MR Reviewed by: MW
Approved by: AA Scale @ A1: 1 : 100

Project No: 20.33035.00

Sheet Title

FLOOR PLAN - LEVEL 1

Original drawing is A1. Do not scale contents of this drawing.

Sheet Number
NET-HOK-ZZ-DR-A-103

Status: S0 Revision: C



11/05/2021 17:32:29

DERWENT LONDON

Project
NETWORK BUILDING


Prepared For
DERWENT LONDON



HOK International Ltd.
Qube, 90 Whitfield Street
London W1T 4EZ United Kingdom
t +44 (0)20 7636 2006
f +44 (0)20 7636 1987

All reproduction & intellectual property rights reserved © 2019
Notes:

Key Plan

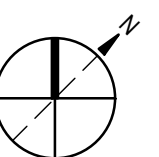

Site verify all dimensions prior to construction
Report all discrepancies to HOK immediately
This drawing is to be read in conjunction with all relevant documents and drawings.

Rev.	Description	Date
A	S2 - PLANNING (DRAFT)	27/10/20
B	S2 - PLANNING	18/10/20
C	S2 - PLANNING REV 1	12/05/21

Drawn by: MR Reviewed by: MW
Approved by: AA Scale @ A1: 1 : 100

Project No: 20.33035.00


Sheet Title

FLOOR PLAN - LEVEL 7

Original drawing is A1. Do not scale contents of this drawing.

Sheet Number
NET-HOK-ZZ-DR-A-109

Status: S0 Revision: C

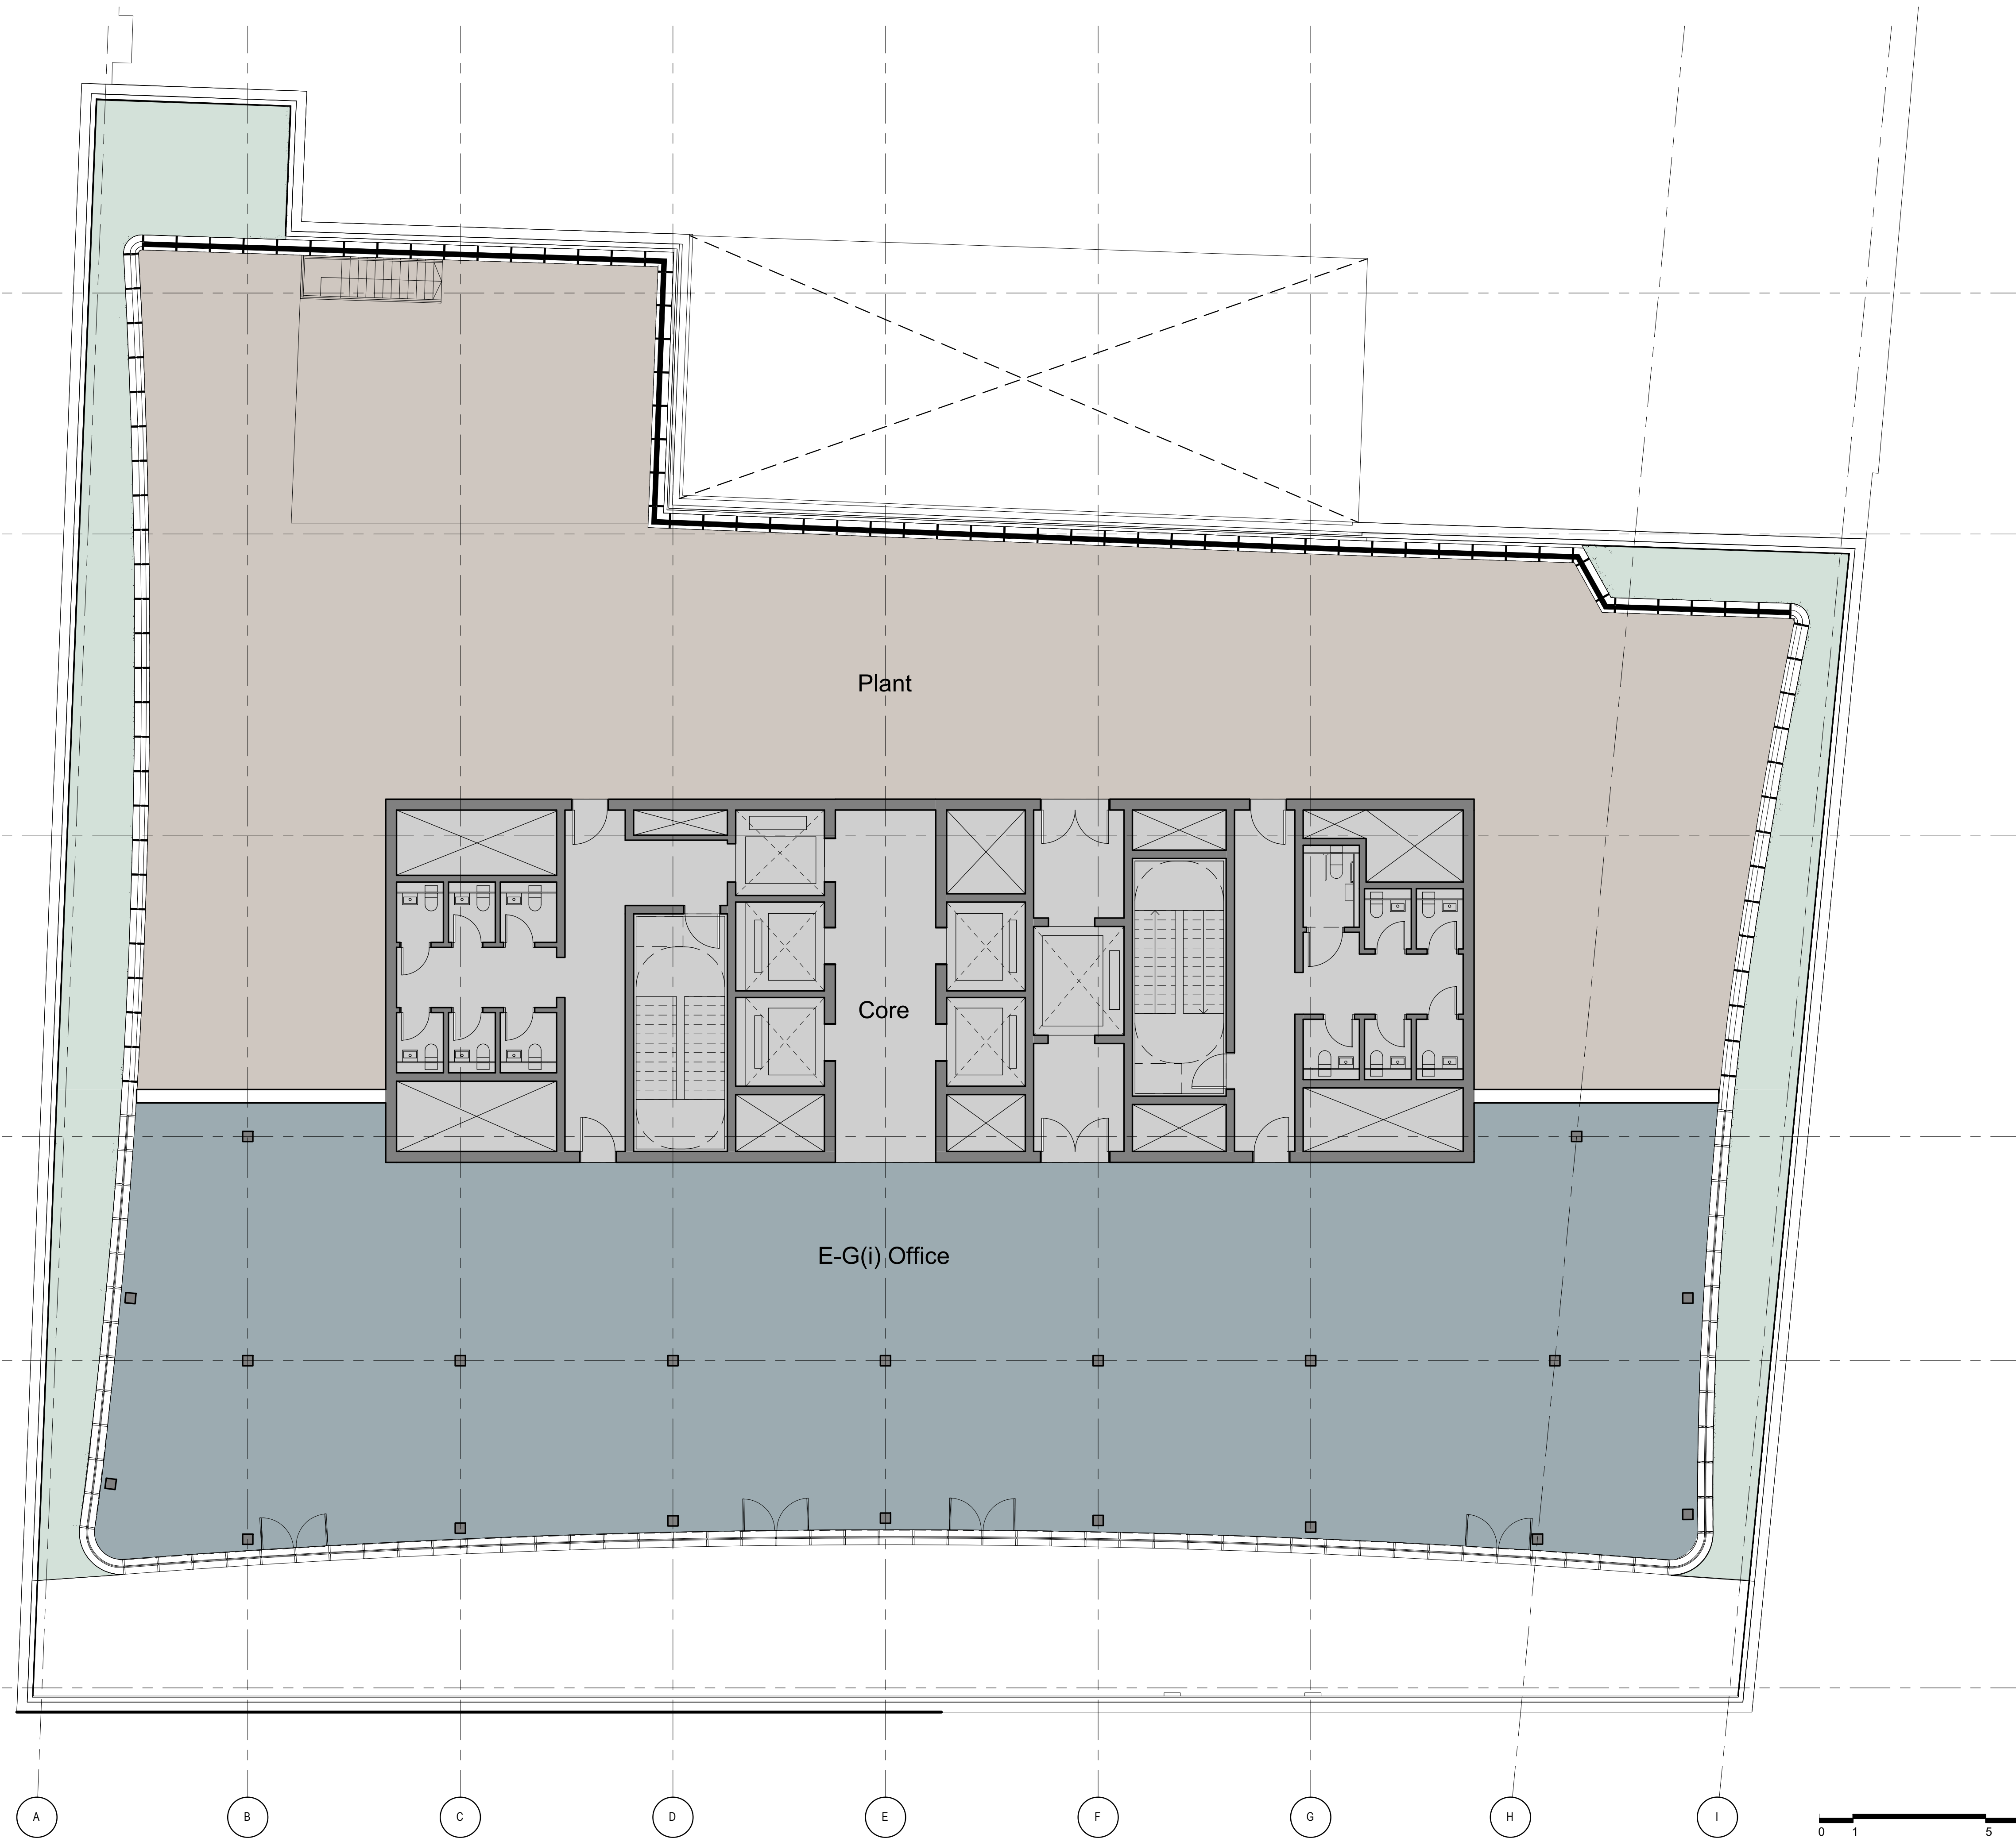


11/05/2021 17:32:31



HOK International Ltd.
Qube, 90 Whitfield Street
London W1T 4EZ United Kingdom
t +44 (0)20 7636 2006
f +44 (0)20 7636 1987

All reproduction & intellectual property rights reserved © 2019
Notes:

Key Plan

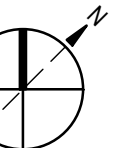

Site verify all dimensions prior to construction
Report all discrepancies to HOK immediately
This drawing is to be read in conjunction with all relevant documents and drawings.

Rev.	Description	Date
A	S2 - PLANNING (DRAFT)	27/10/20
B	S2 - PLANNING	18/10/20
C	S2 - PLANNING REV 1	12/05/21


Drawn by: MR Reviewed by: MW
Approved by: AA Scale @ A1: 1 : 100

Project No: 20.33035.00

Sheet Title
FLOOR PLAN - ROOF

Original drawing is A1. Do not scale contents of this drawing.

Sheet Number
NET-HOK-ZZ-DR-A-110
Status: **S0** Revision: **C**

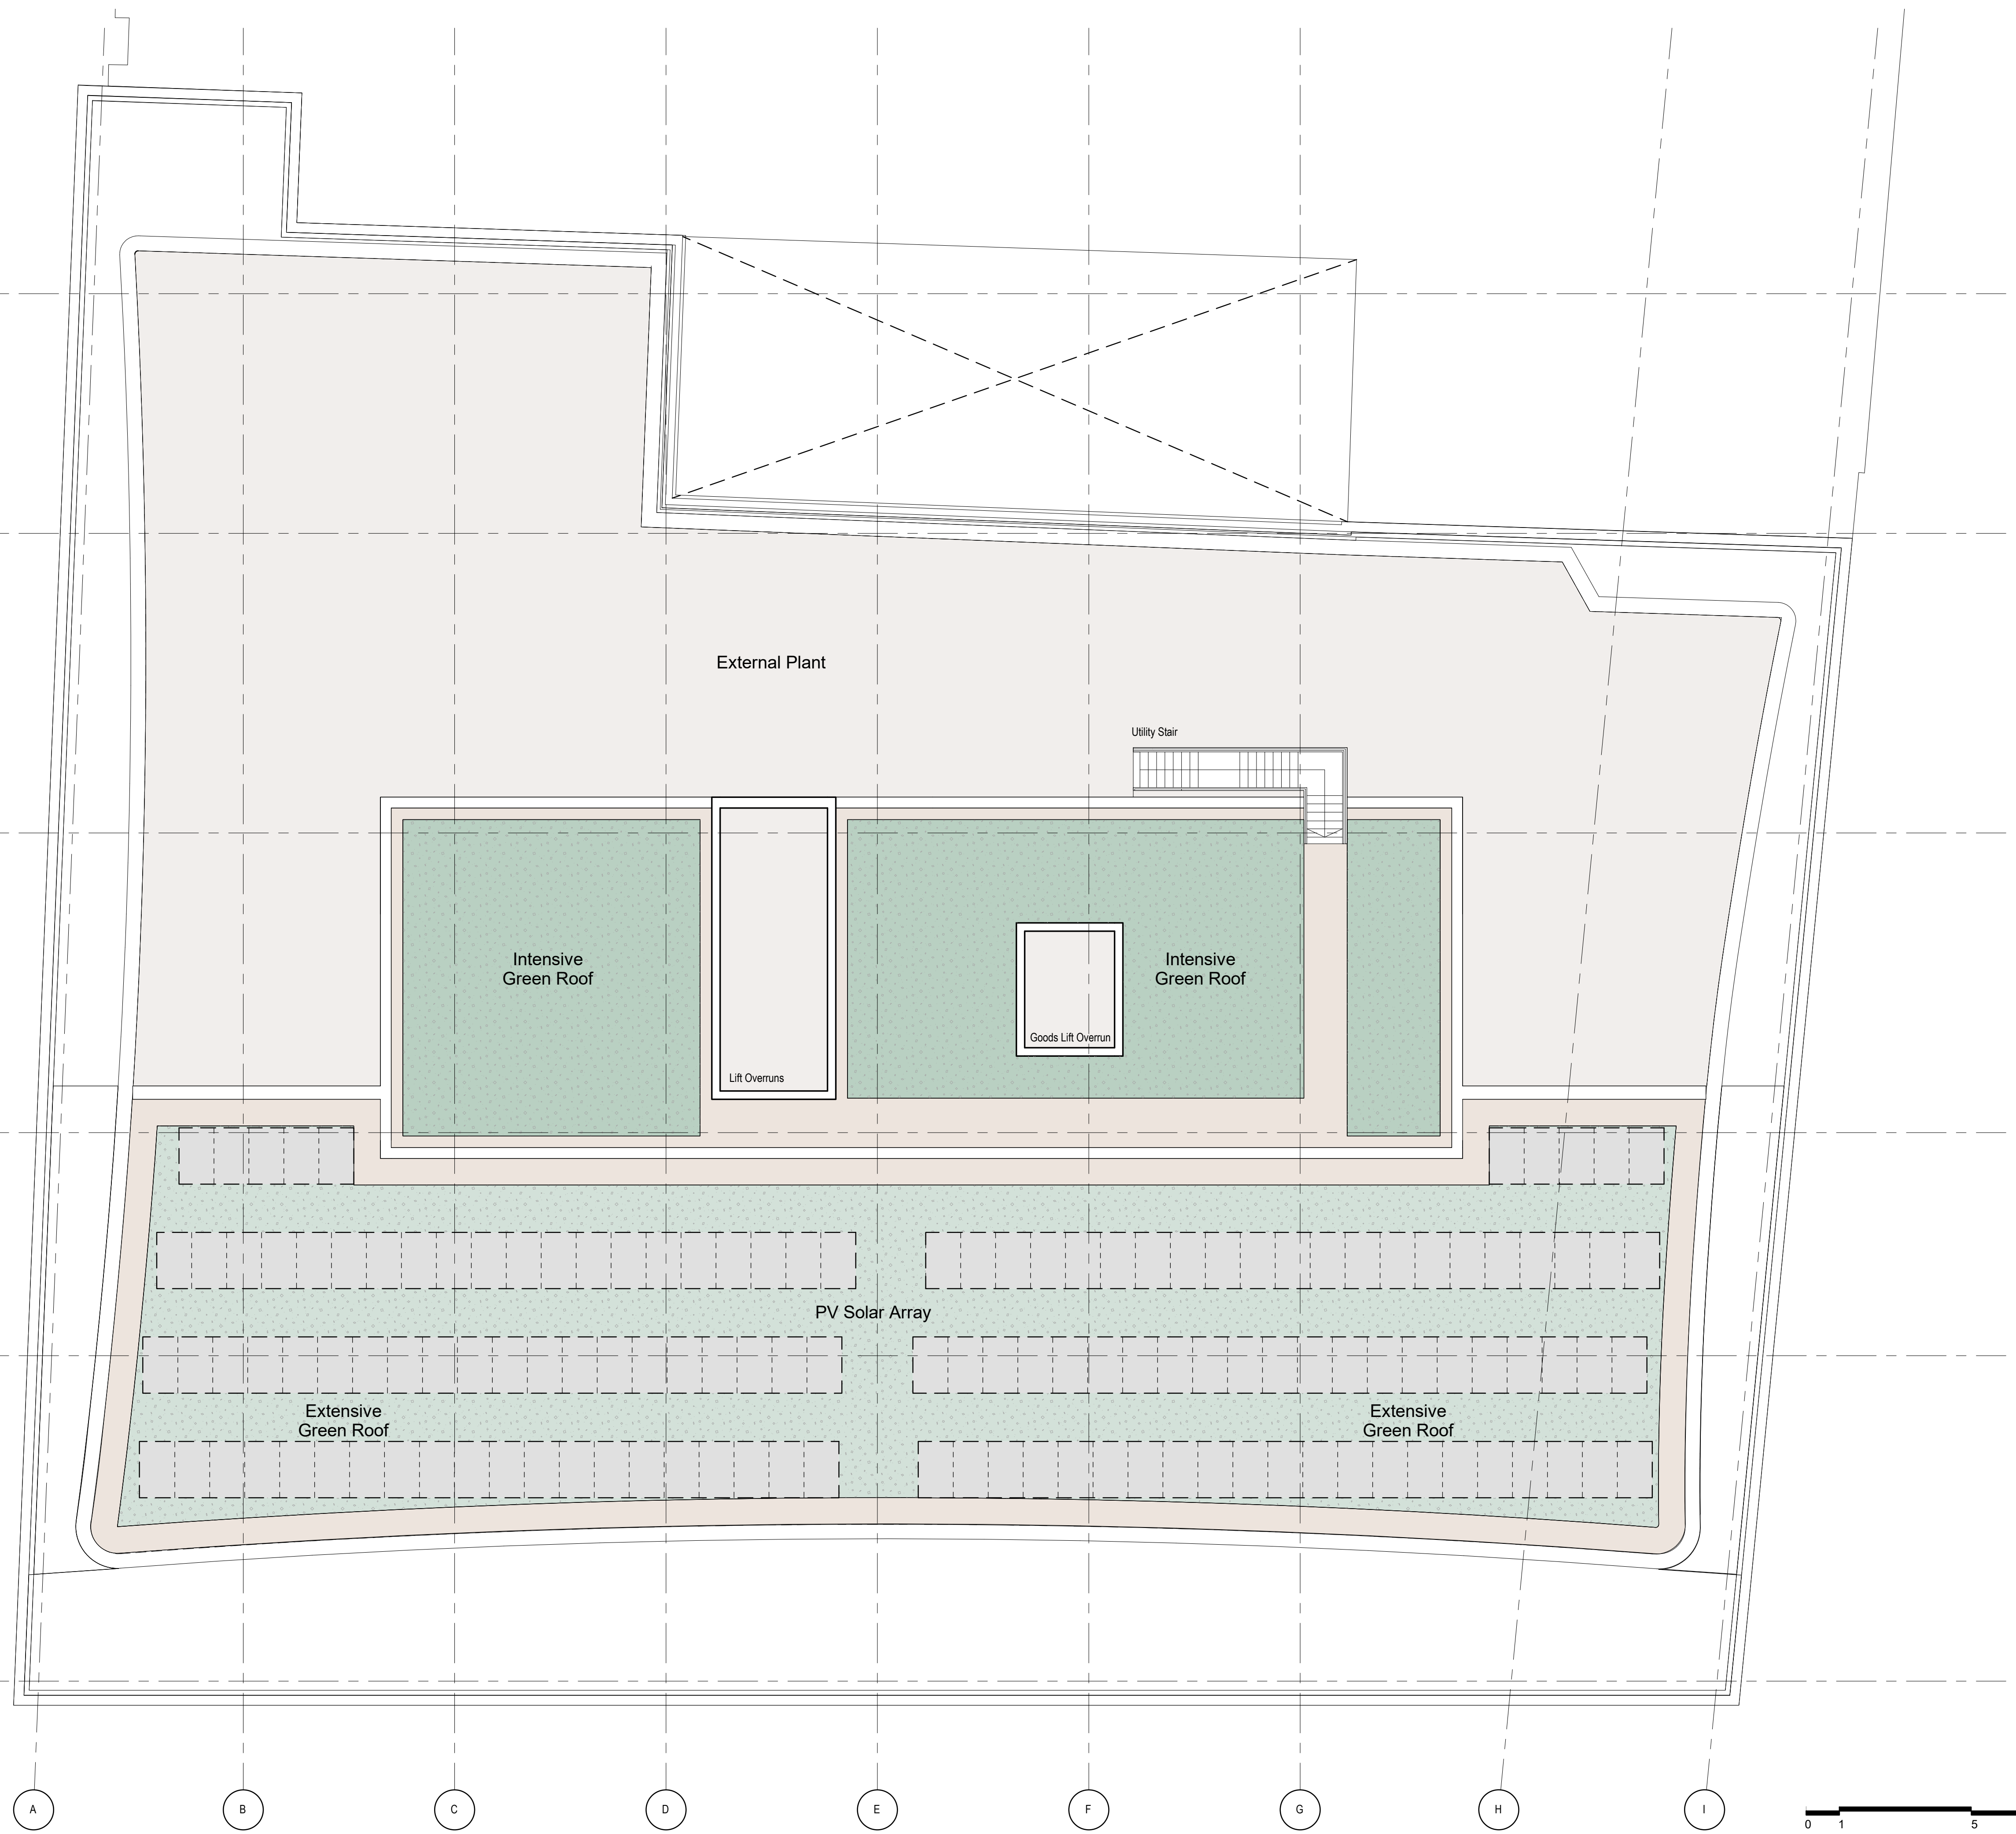

11/05/2021 17:23:07

DERWENT LONDON

Project
NETWORK BUILDING

Prepared For
DERWENT LONDON



HOK International Ltd.
Qube, 90 Whitfield Street
London W1T 4EZ United Kingdom
t +44 (0)20 7636 2006
f +44 (0)20 7636 1987

All reproduction & intellectual property rights reserved © 2019
Notes:

Key Plan

Site verify all dimensions prior to construction
Report all discrepancies to HOK immediately
This drawing is to be read in conjunction with all relevant documents and drawings.

Rev.	Description	Date
A	S2 - PLANNING (DRAFT)	28/10/20
B	S2 - PLANNING	18/10/20
C	S2 - PLANNING REV 1	12/05/21

Drawn by: MR Reviewed by: MW
Approved by: AA Scale @ A1: 1 : 100

Project No: 20.33035.00

Sheet Title
SECTION A-A

Original drawing is A1. Do not scale contents of this drawing.

Sheet Number
NET-HOK-ZZ-DR-A-201

Status: S0 Revision: C



11/05/2021 17:23:17

Notes


This drawing is copyright Piercy&Company.
Do not scale from this drawing.
All dimensions and levels to be checked on site by the contractor and such dimensions to be his responsibility.
Report all drawing errors, omissions and discrepancies to the architect.

Drawings 'For Planning' to be read in conjunction with Piercy&Company Outline Scope of Works and Design & Access Statement


Disclaimer

This document may be issued in an editable digital CAD format to enable others to use it as background information to make alterations and/or additions. In that instance the file will be accompanied by a PDF version as a record of the original file. It is for those parties making such alterations and/or additions to ensure that they make use of current background information.

Piercy&Company accepts no liability for either: any such alterations and/or additions to the background information by others; or any other changes made by others to the architectural content of the background information itself.

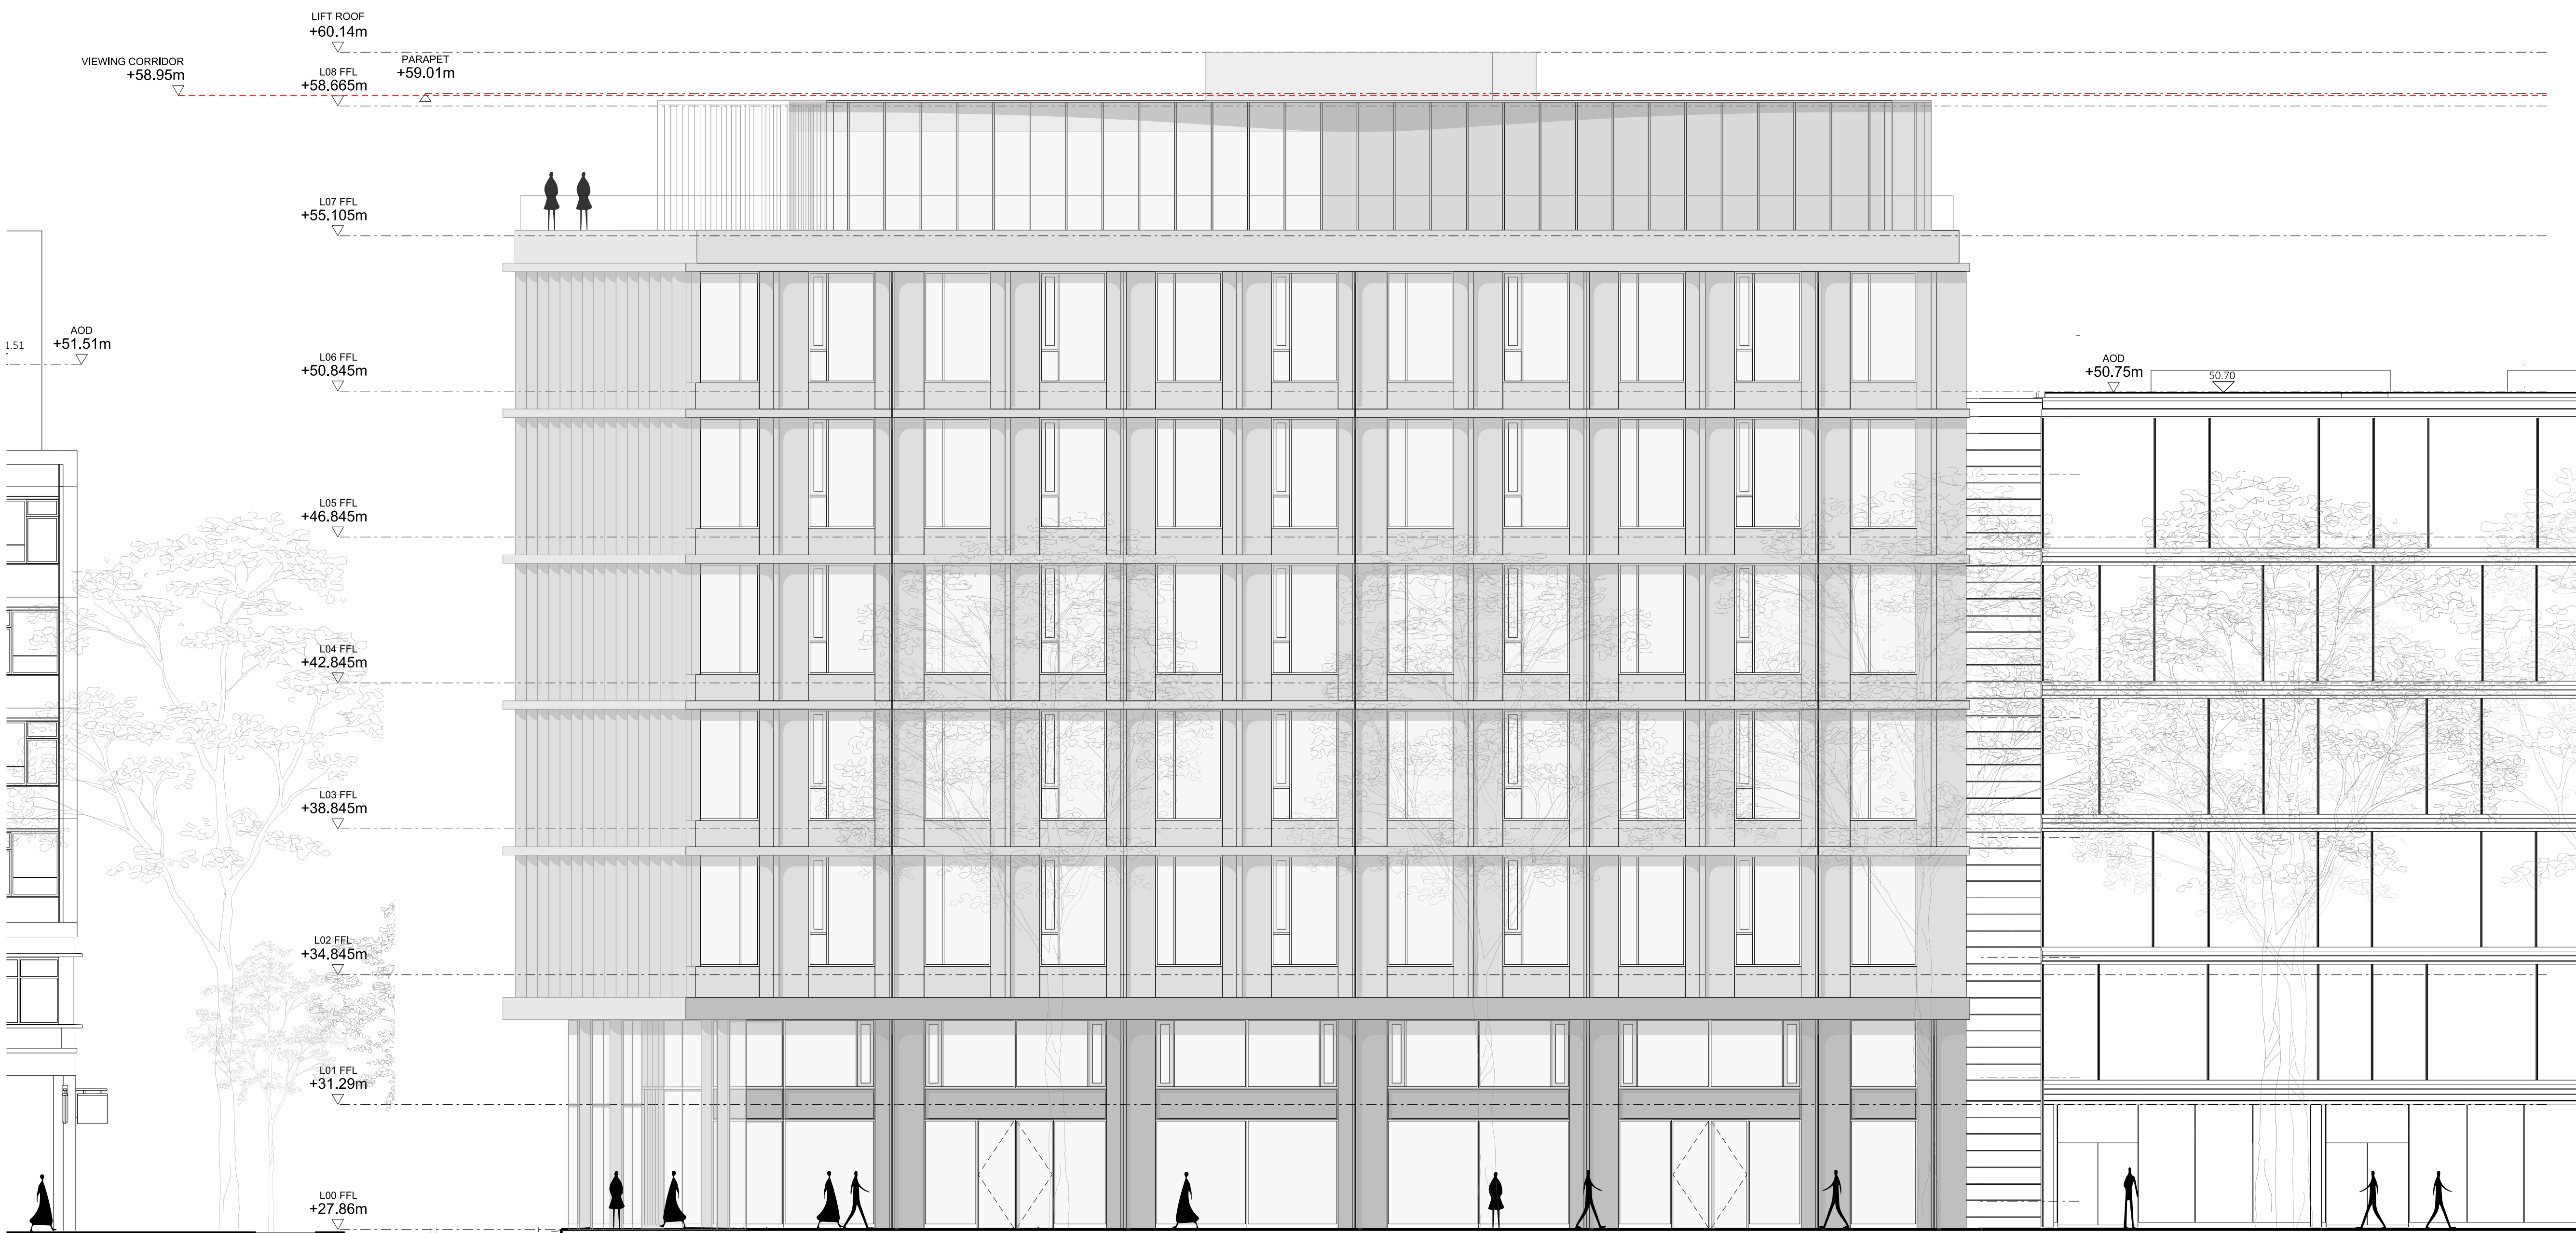

Rev	Date	Description
1	12/05/21	Issued for Planning
0	25/11/20	Issued for Planning

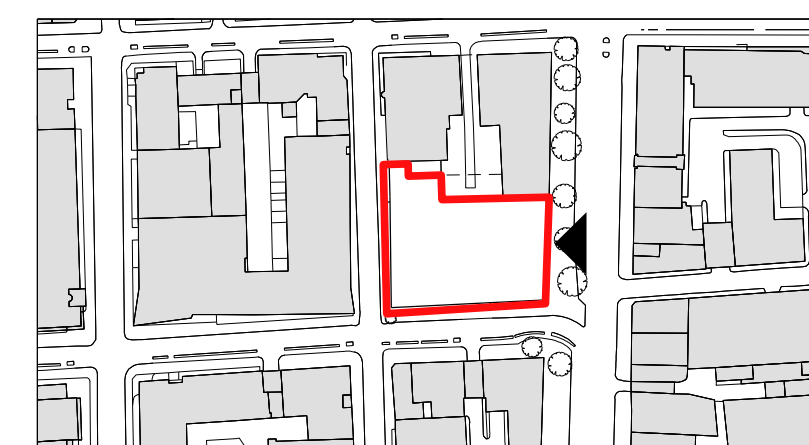

Project	
The Network Building	
Client	
Derwent London	
Date	Scale
12/05/2021	1:100 at A1 1:200 at A3

Proposed East Elevation - Tottenham Court Road Life Science Scheme

Drawn	Checked	Approved
NS	AN	HB

Drawing Status
Planning

Project	Discipline	Level	Series	Dwg No	Rev
13538	A	E01	04	130	1

The Centro Building
39 Plender Street
London NW1 0DT
Telephone
+44 (0)20 7427 9611

info@piercyandco.com
www.piercyandco.com

Piercy&Company

Notes

This drawing is copyright Piercy&Company.
Do not scale from this drawing.
All dimensions and levels to be checked on site by the contractor and such dimensions to be his responsibility.
Report all drawing errors, omissions and discrepancies to the architect.

Drawings 'For Planning' to be read in conjunction with Piercy&Company Outline Scope of Works and Design& Access Statement


Disclaimer

This document may be issued in an editable digital CAD format to enable others to use it as background information to make alterations and/or additions. In that instance the file will be accompanied by a PDF version as a record of the original file. It is for those parties making such alterations and/or additions to ensure that they make use of current background information.

Piercy&Company accepts no liability for either: any such alterations and/or additions to the background information by others; or any other changes made by others to the architectural content of the background information itself.

0m 1m 2m 5m 10m

1	12/05/21	Issued for Planning
0	25/11/20	Issued for Planning
Rev	Date	Description

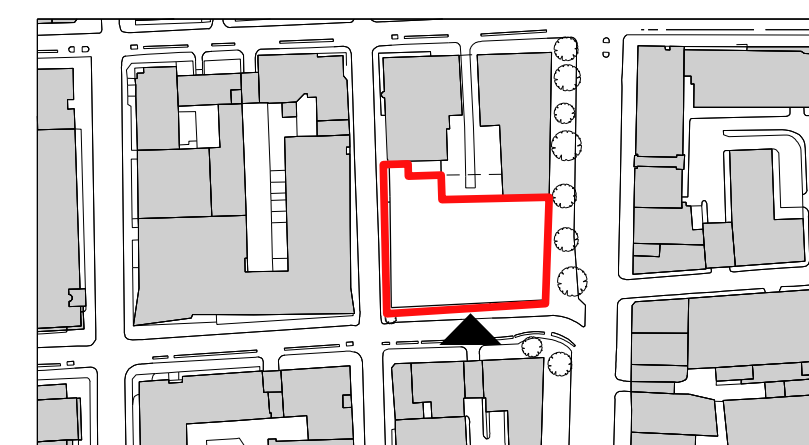

Project
The Network Building
Client
Derwent London
Date
12/05/2021
Scale
1:100 at A1
1:200 at A3

Proposed South Elevation - Howland Street
Life Science Scheme

Drawn
NS
Checked
AN
Approved
HB

Drawing Status
Planning

Project	Discipline	Level	Series	Dwg No	Rev
13538	A	E02	04	131	1

The Centro Building
39 Plender Street
London NW1 0DT
Telephone
+44 (0)20 7427 9611
info@piercyandco.com
www.piercyandco.com

Piercy&Company



Notes

This drawing is copyright Piercy&Company.
Do not scale from this drawing.
All dimensions and levels to be checked on site by the contractor and such dimensions to be his responsibility.
Report all drawing errors, omissions and discrepancies to the architect.

Drawings 'For Planning' to be read in conjunction with Piercy&Company Outline Scope of Works and Design& Access Statement

Disclaimer


This document may be issued in an editable digital CAD format to enable others to use it as background information to make alterations and/or additions. In that instance the file will be accompanied by a PDF version as a record of the original file. It is for those parties making such alterations and/or additions to ensure that they make use of current background information.

Piercy&Company accepts no liability for either: any such alterations and/or additions to the background information by others; or any other changes made by others to the architectural content of the background information itself.

0m 1m 2m 5m 10m



Rev	Date	Description
1	12/05/21	Issued for Planning
0	25/11/20	Issued for Planning

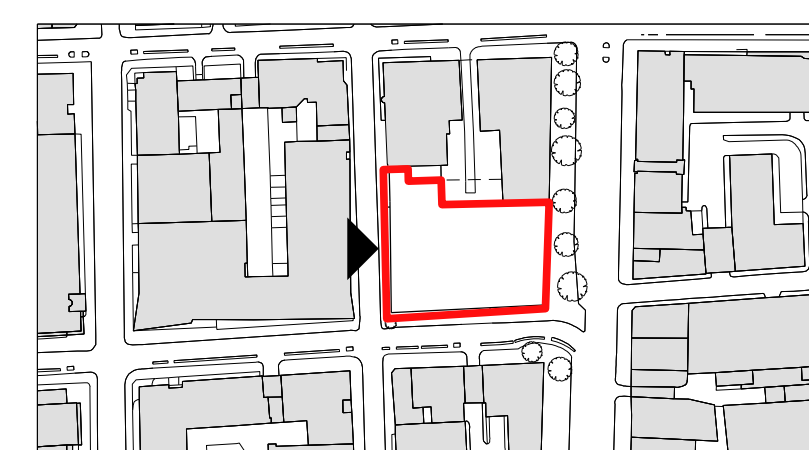

Project
The Network Building
Client
Derwent London

Date
12/05/2021

Scale
1:100 at A1
1:200 at A3

Proposed West Elevation - Whitfield Street
Life Science Scheme

Drawn
NS

Checked
AN

Approved
HB

Drawing Status
Planning

Project	Discipline	Level	Series	Dwg No	Rev
13538	A	E03	04	132	1

The Centro Building
39 Plender Street
London NW1 0DT
Telephone
+44 (0)20 7427 9611

info@piercyandco.com
www.piercyandco.com

Piercy&Company