



NOTES:
 This drawing and details contained therein are copyright and are not to be reproduced without obtaining permission. All dimensions relating to actual site conditions are to be checked on site prior to any works being commissioned or executed. Contractors are not to scale from this drawing and should refer any queries in respect of dimensions to the designers.

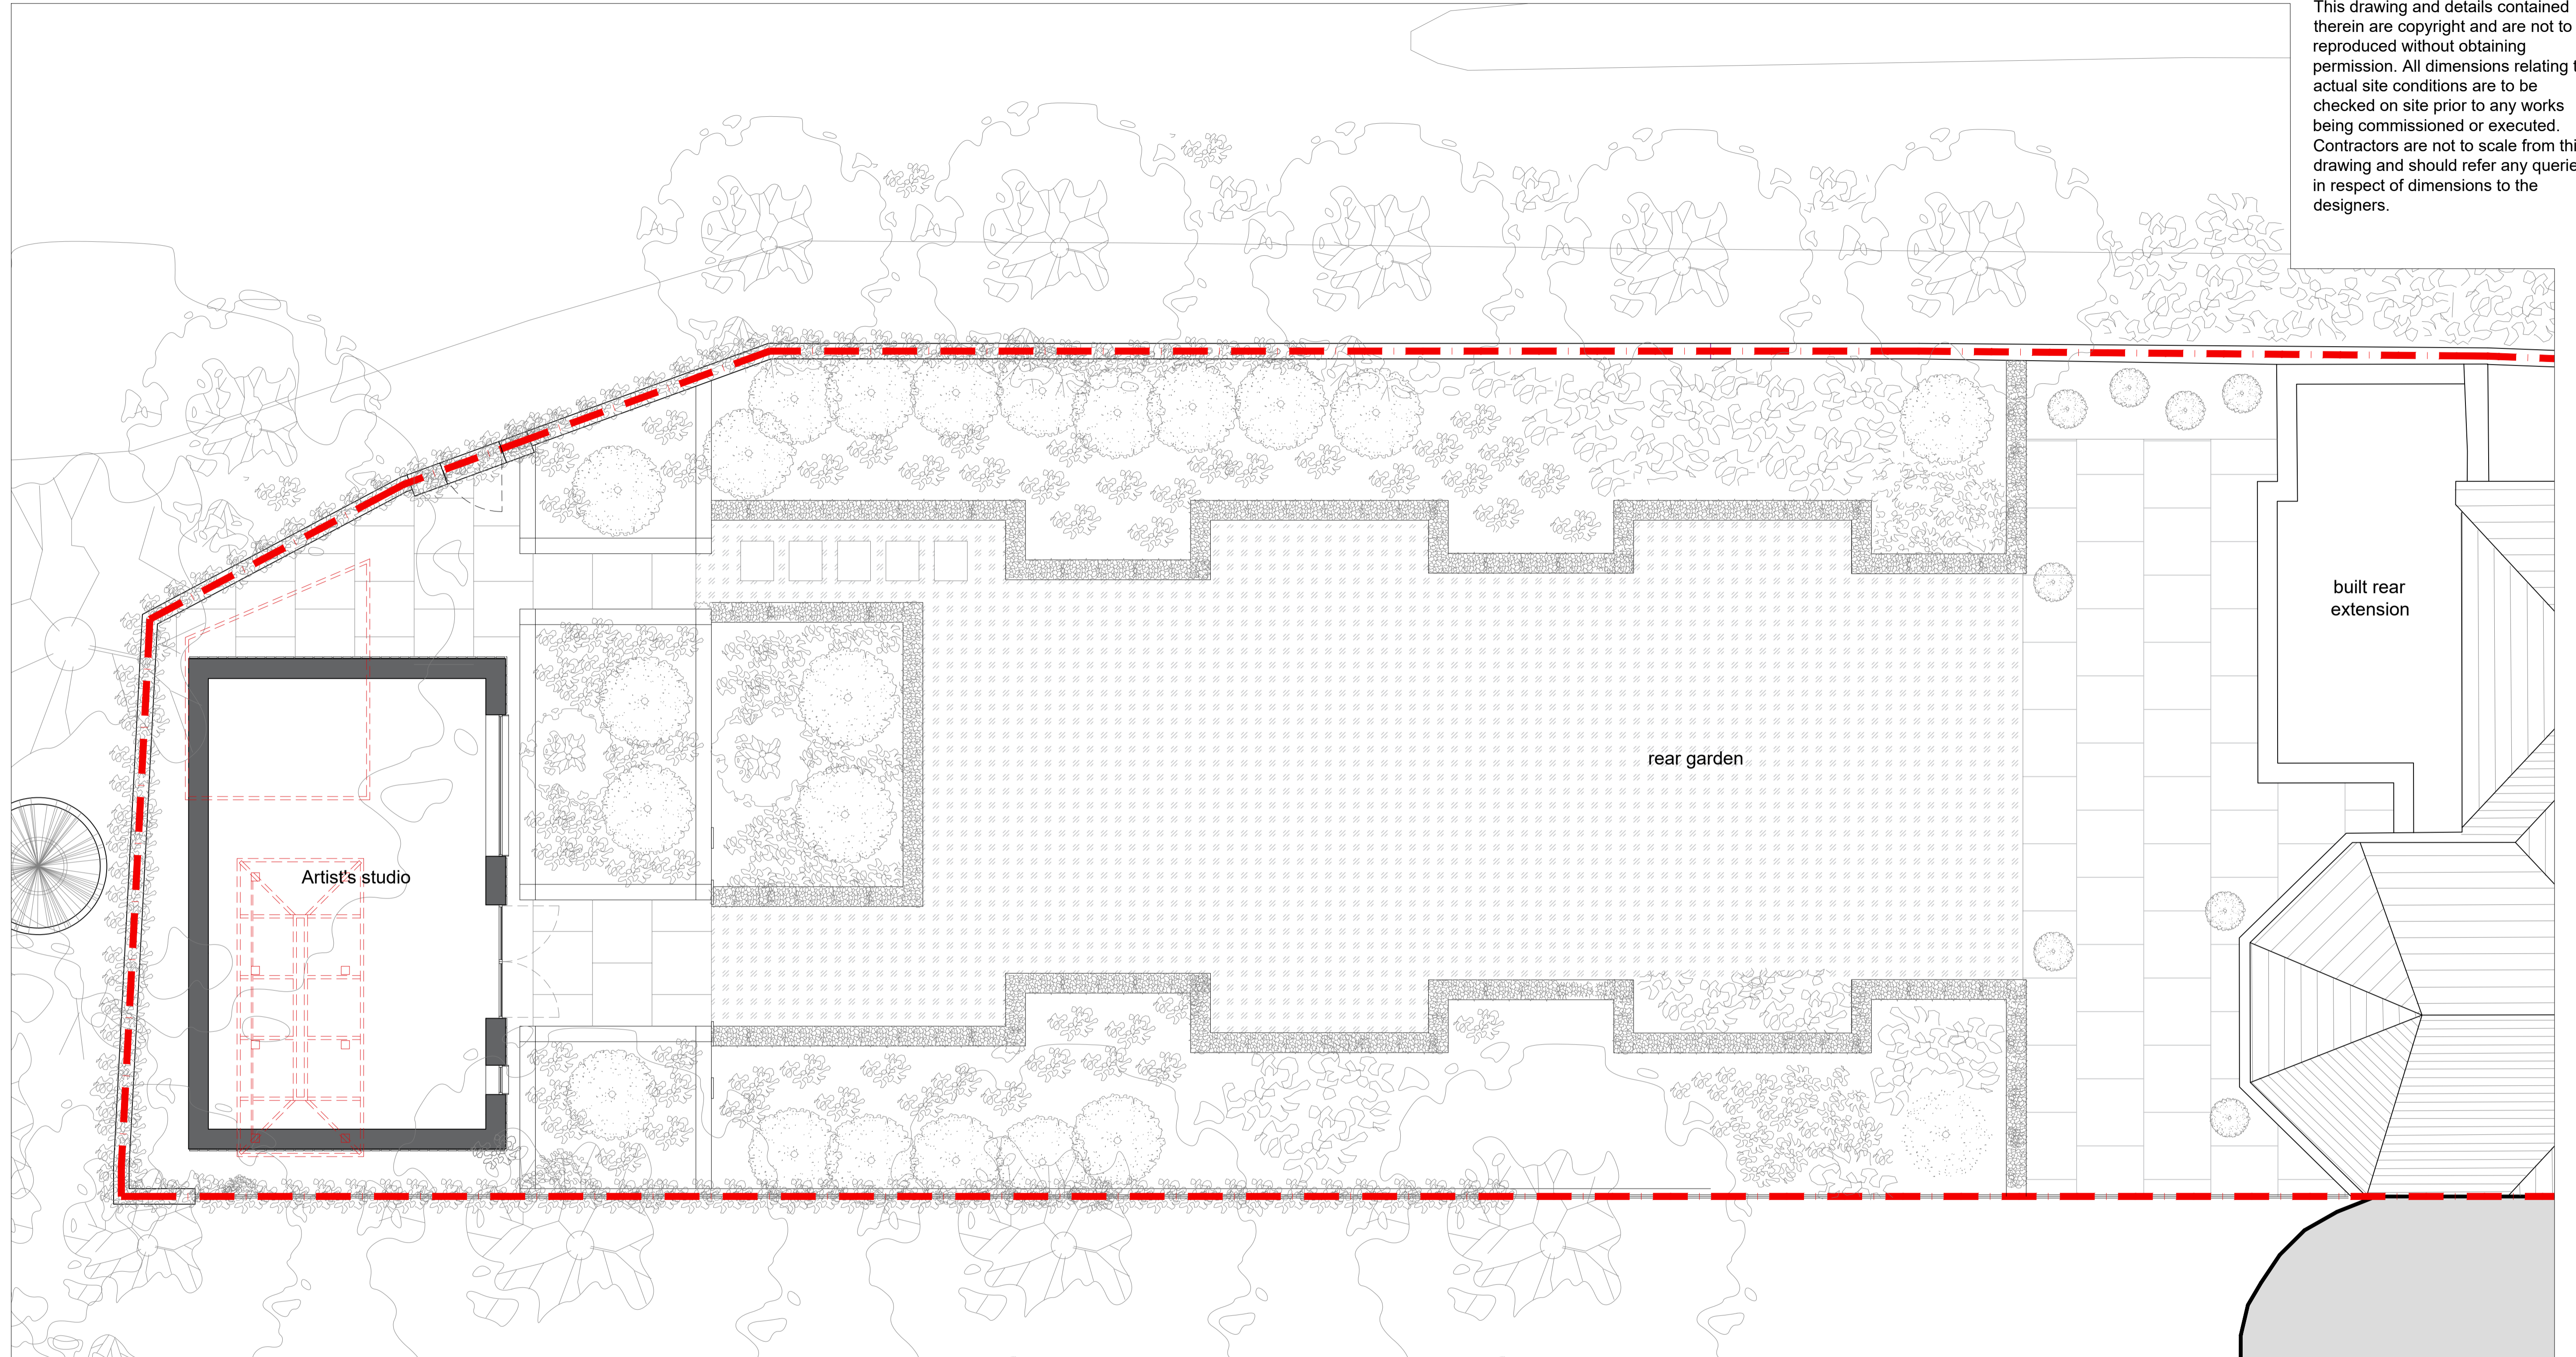

01 PROPOSED STUDIO PLAN
 1:50 @ A1

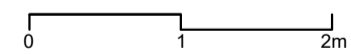

Revision description	Date	Check	Rev

STUDIO TIVOLI

Project
 Home Studio
 The Old Hall,
 Highgate, London, N6 6BJ

Drawing
 Proposed Plans
 Artist's Garden Studio Plan

Drawn	Scale	Date
RS	As shown	21-05-21
Job number	Drawing number	Revision
20007	A_PR_010	Ø