



01 Existing Long Section
Scale 1:50@A1

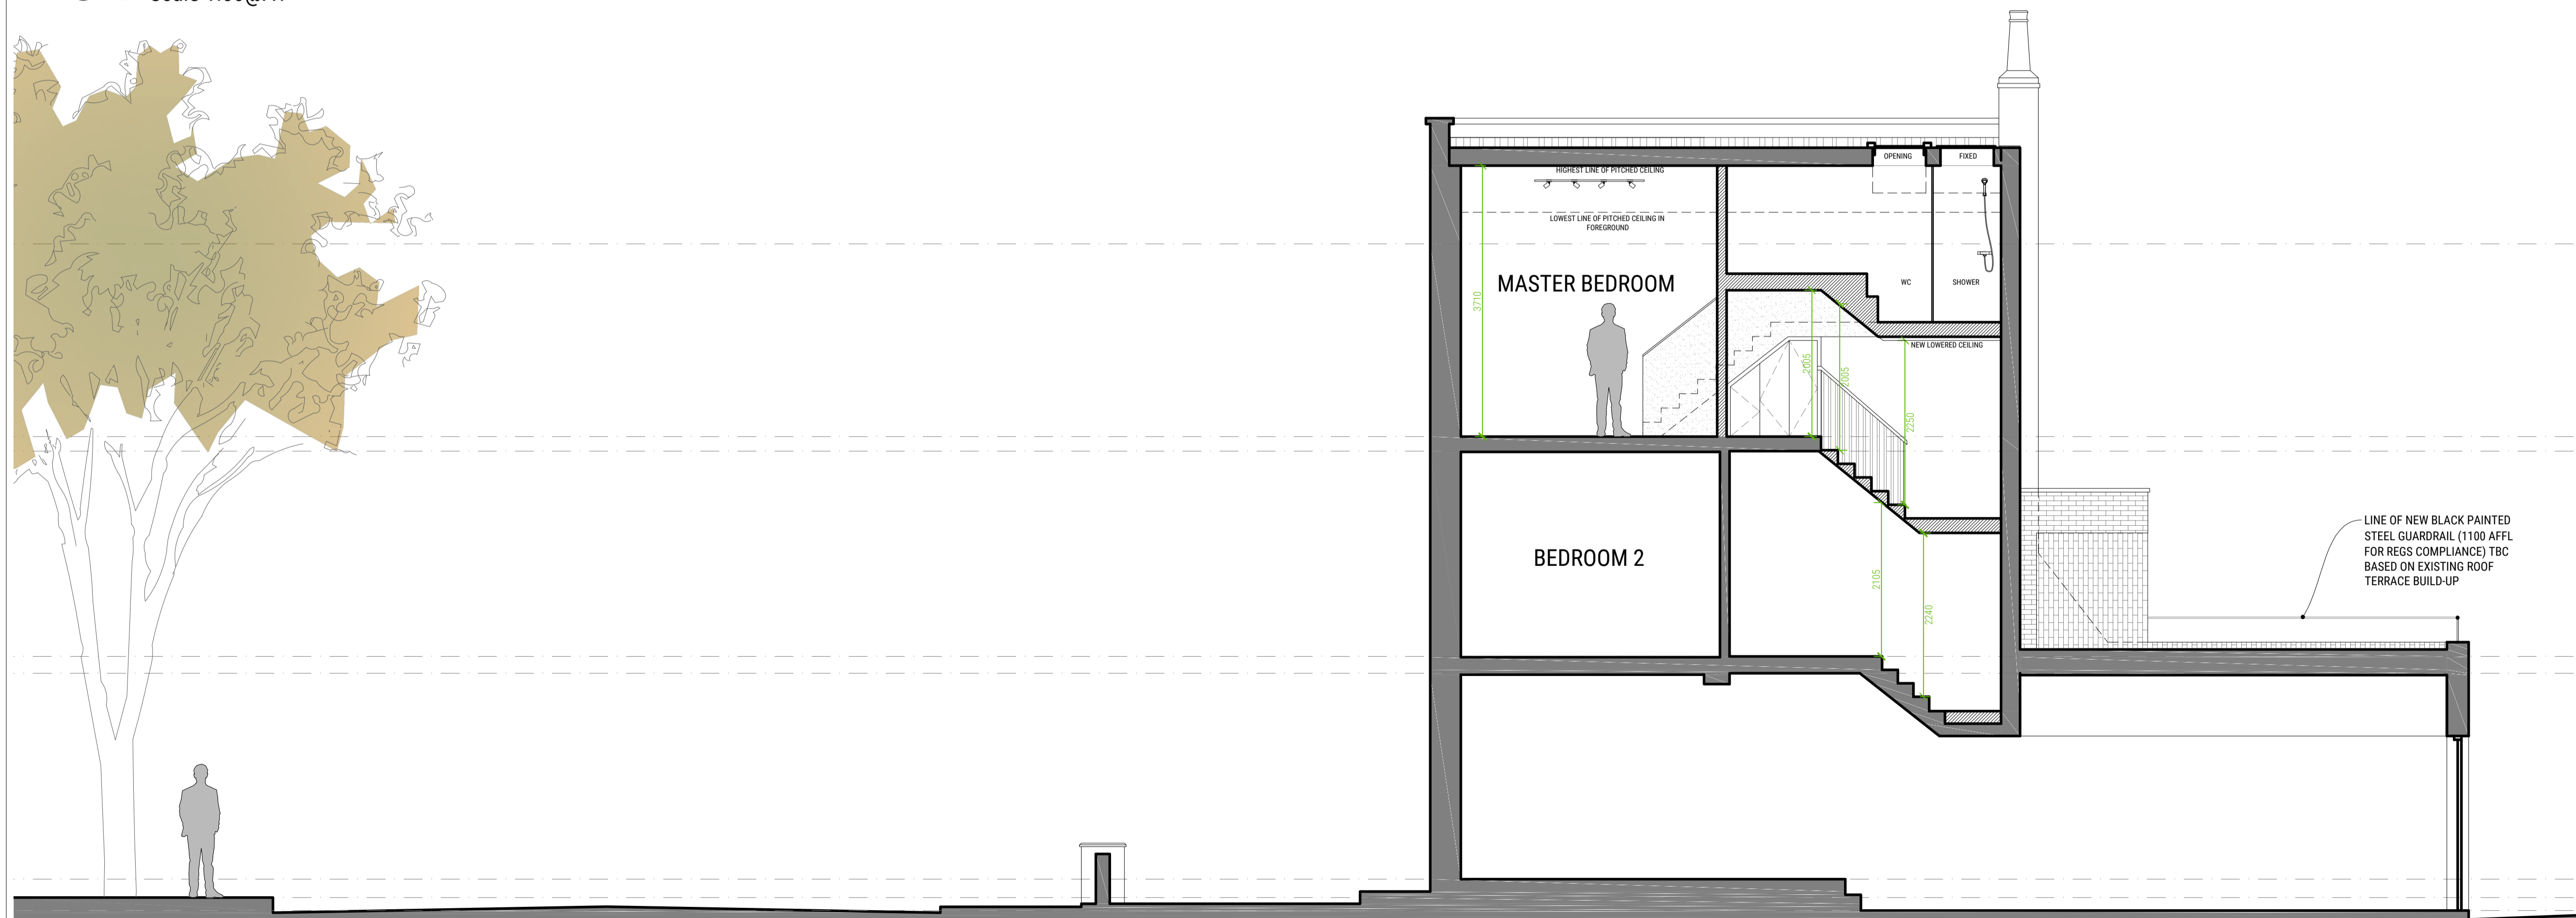

02 Proposed Long Section
Scale 1:50@A1

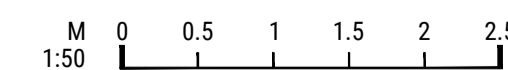

GENERAL NOTES

1. For the purpose of design development and construction this drawing must not be scaled and only written or calculated dimensions used.
2. Any errors or divergences should be referred to the originator.
3. All dimensions to be checked on site.
4. All drawings are to be read in conjunction with the relevant consultants drawings, schedules, and specifications.

CDM REGULATIONS

! This warning symbol indicates the presence of an unusual or notable risk to the Health and Safety of contractors or occupants

REV.	DATE	ISSUE DESCRIPTION	DRAWN	CHECKED
--	24/02/21	PLANNING SUBMISSION	SK	SK

SEBOUH ARCHITECTS
SEBOUH ARCHITECTS
55 Salisbury Walk
London N19 5DS
WWW.SEBOUH.UK

PROJECT
HOUSE EXTENSIONS

CLIENT
Ms. Susannah Fitzherbert-Brockholes & Mr. Alex Martin

ADDRESS
206 GRAFTON ROAD,
LONDON NW5 4AX

DRAWING NAME
LONG SECTIONS
EXISTING AND PROPOSED

STATUS
STAGE 1

SCALE
AS INDICATED

SHEET
A1

PROJECT NO.
2010-05

DRAWING NO.
(26)M-401

REVISION
--