


# PROPOSED SECTION AA

SCALE 1:200

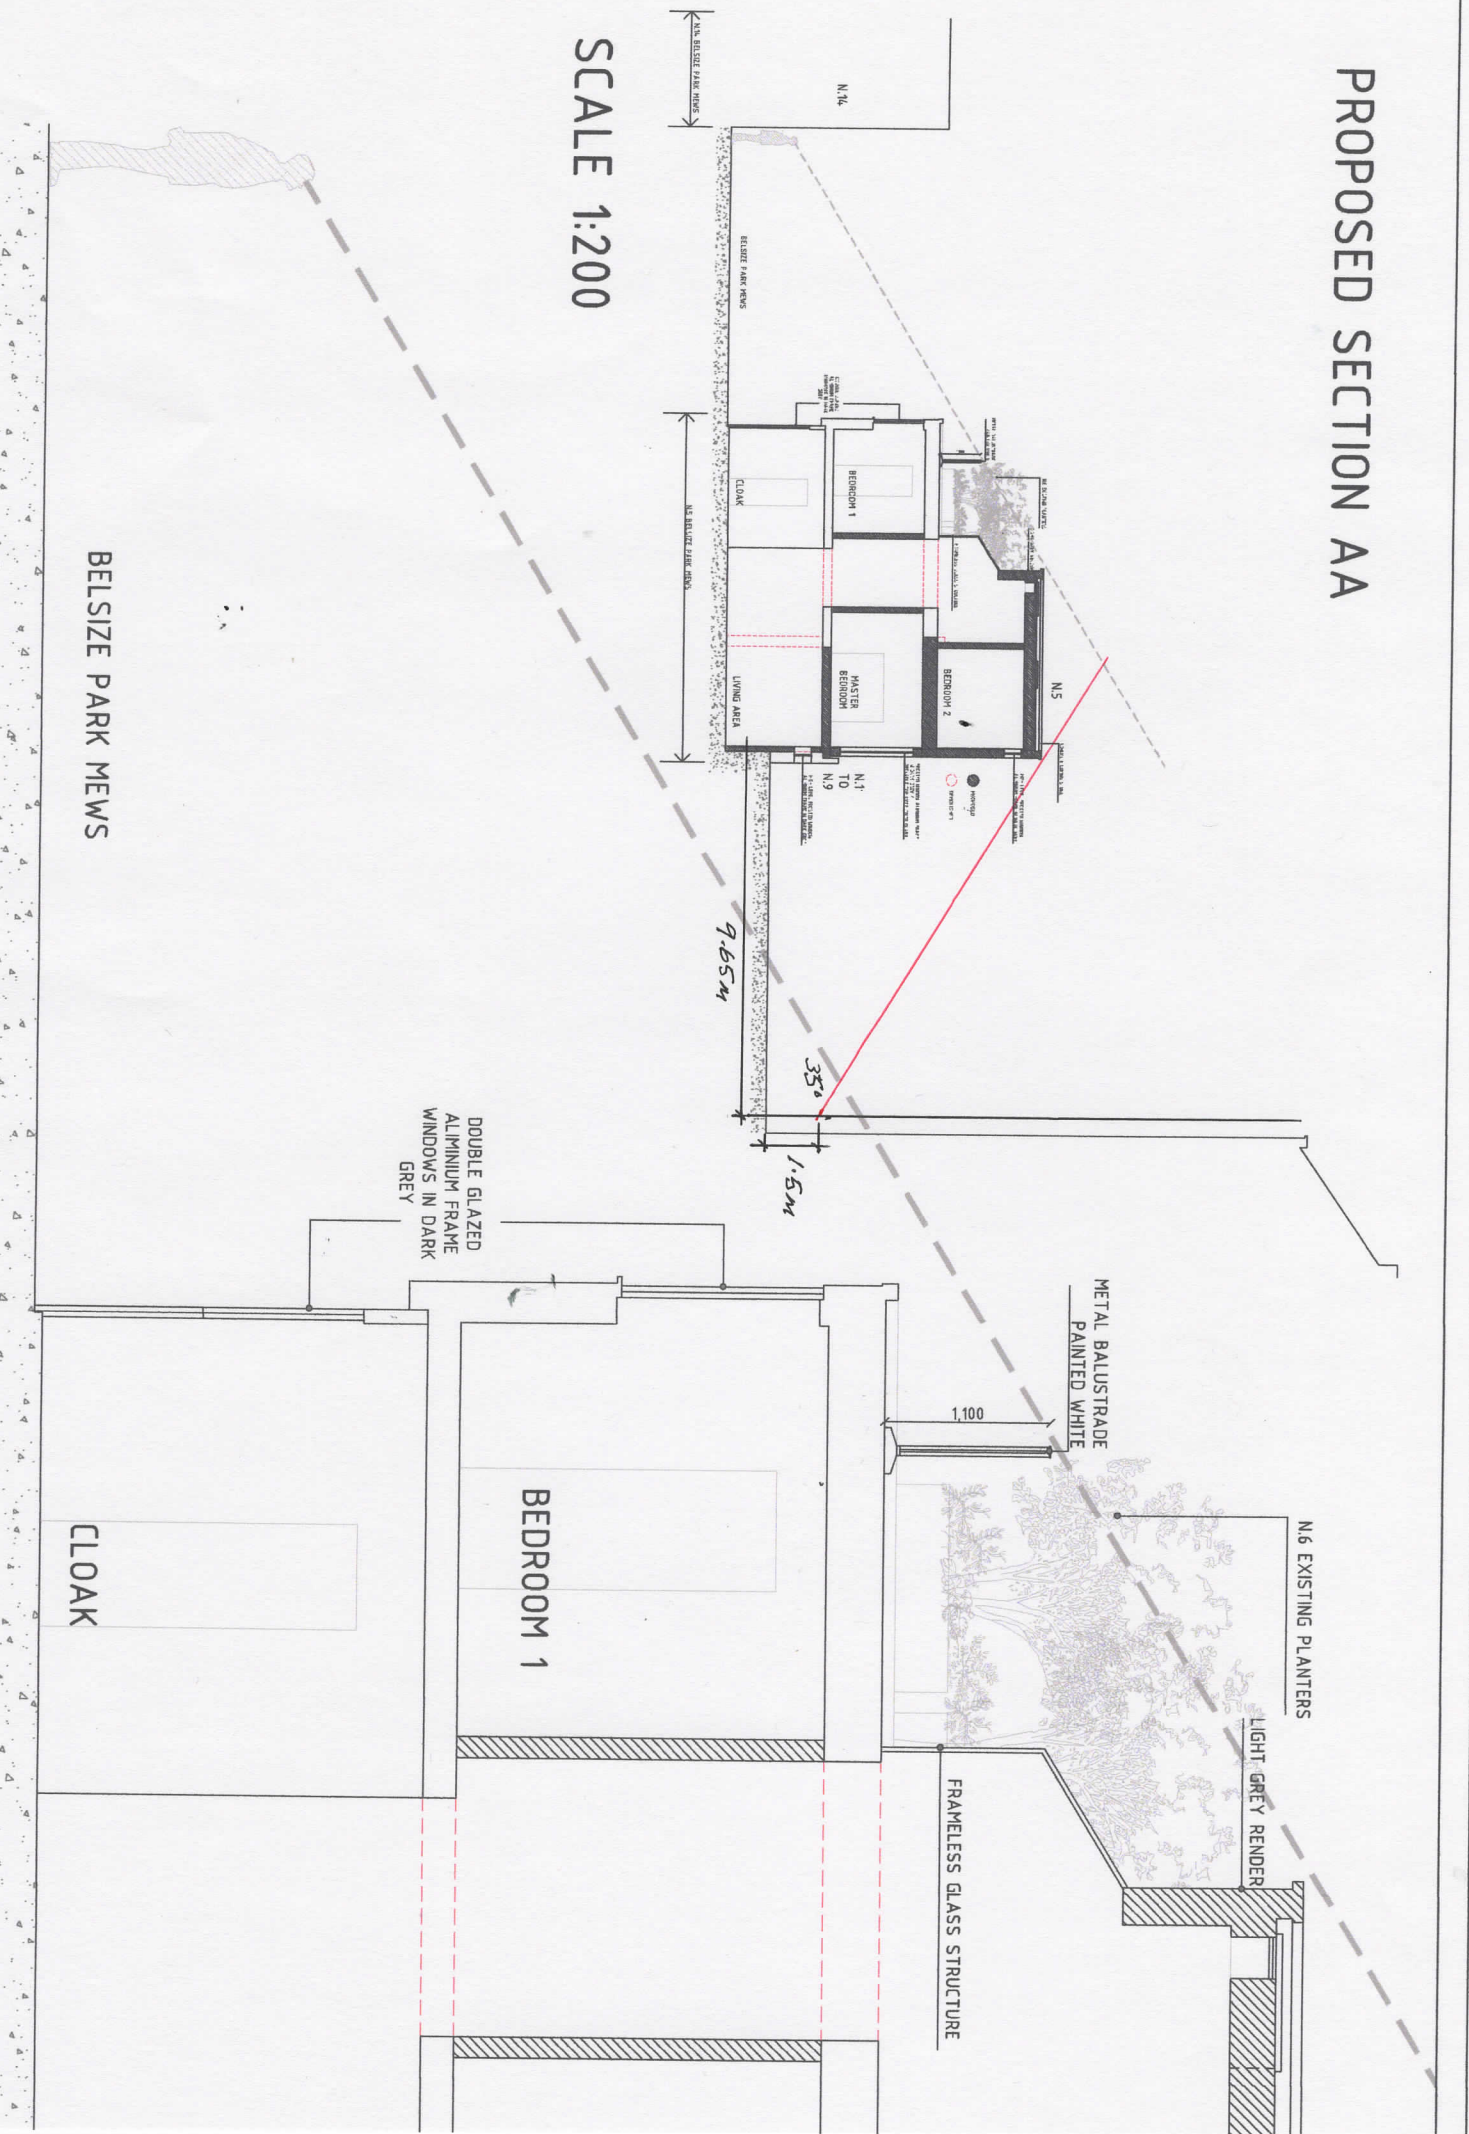

BELSIZE PARK MEWS

N6 EXISTING PLANTERS

LIGHT GREY RENDER

METAL BALUSTRADE  
PAINTED WHITE

FRAMELESS GLASS STRUCTURE

BEDROOM 1

CLOAK

DOUBLE GLAZED  
ALUMINIUM FRAME  
WINDOWS IN DARK  
GREY

9.65m

1.5m

35°

1.100

N3c

N5

BEDROOM 1

MASTER  
BEDROOM

LIVING AREA

CLOAK

N1  
TO  
N9

EXISTING PARK TREES

N5 BALUSTRADE

N5

N1  
TO  
N9









