


Revisions	By	Chk
\ 170130 Stage 2 GA Issue	JS	DK
A 170221 Stage 2 GA Issue	RM	DK
Plot A & C Grids Revised: Plot A & C basement layouts and core locations amended; general amendments	RM	DK
B 170322 Stage 2 GA Issue - Design freeze	AD	DK
C 170428 issued for Information	JS	DK
D 170526 issued for Planning	AD	DK
E 170714 issued for Planning	JS	DK
F 170721 Use classes added	AD	DK
G 170913 issued for Planning	AD	DK
Boundary line amended	AD	DK
H 180223 issued for Planning	JS	DK
J 180614 issued for Planning	DK	SE
K 190530 Draft issue for Planning	ED	AB
M 201218 Draft issue for Planning	MS	IW
N 210513 issued for Planning	IW	DK

Notes

--- Application Boundary

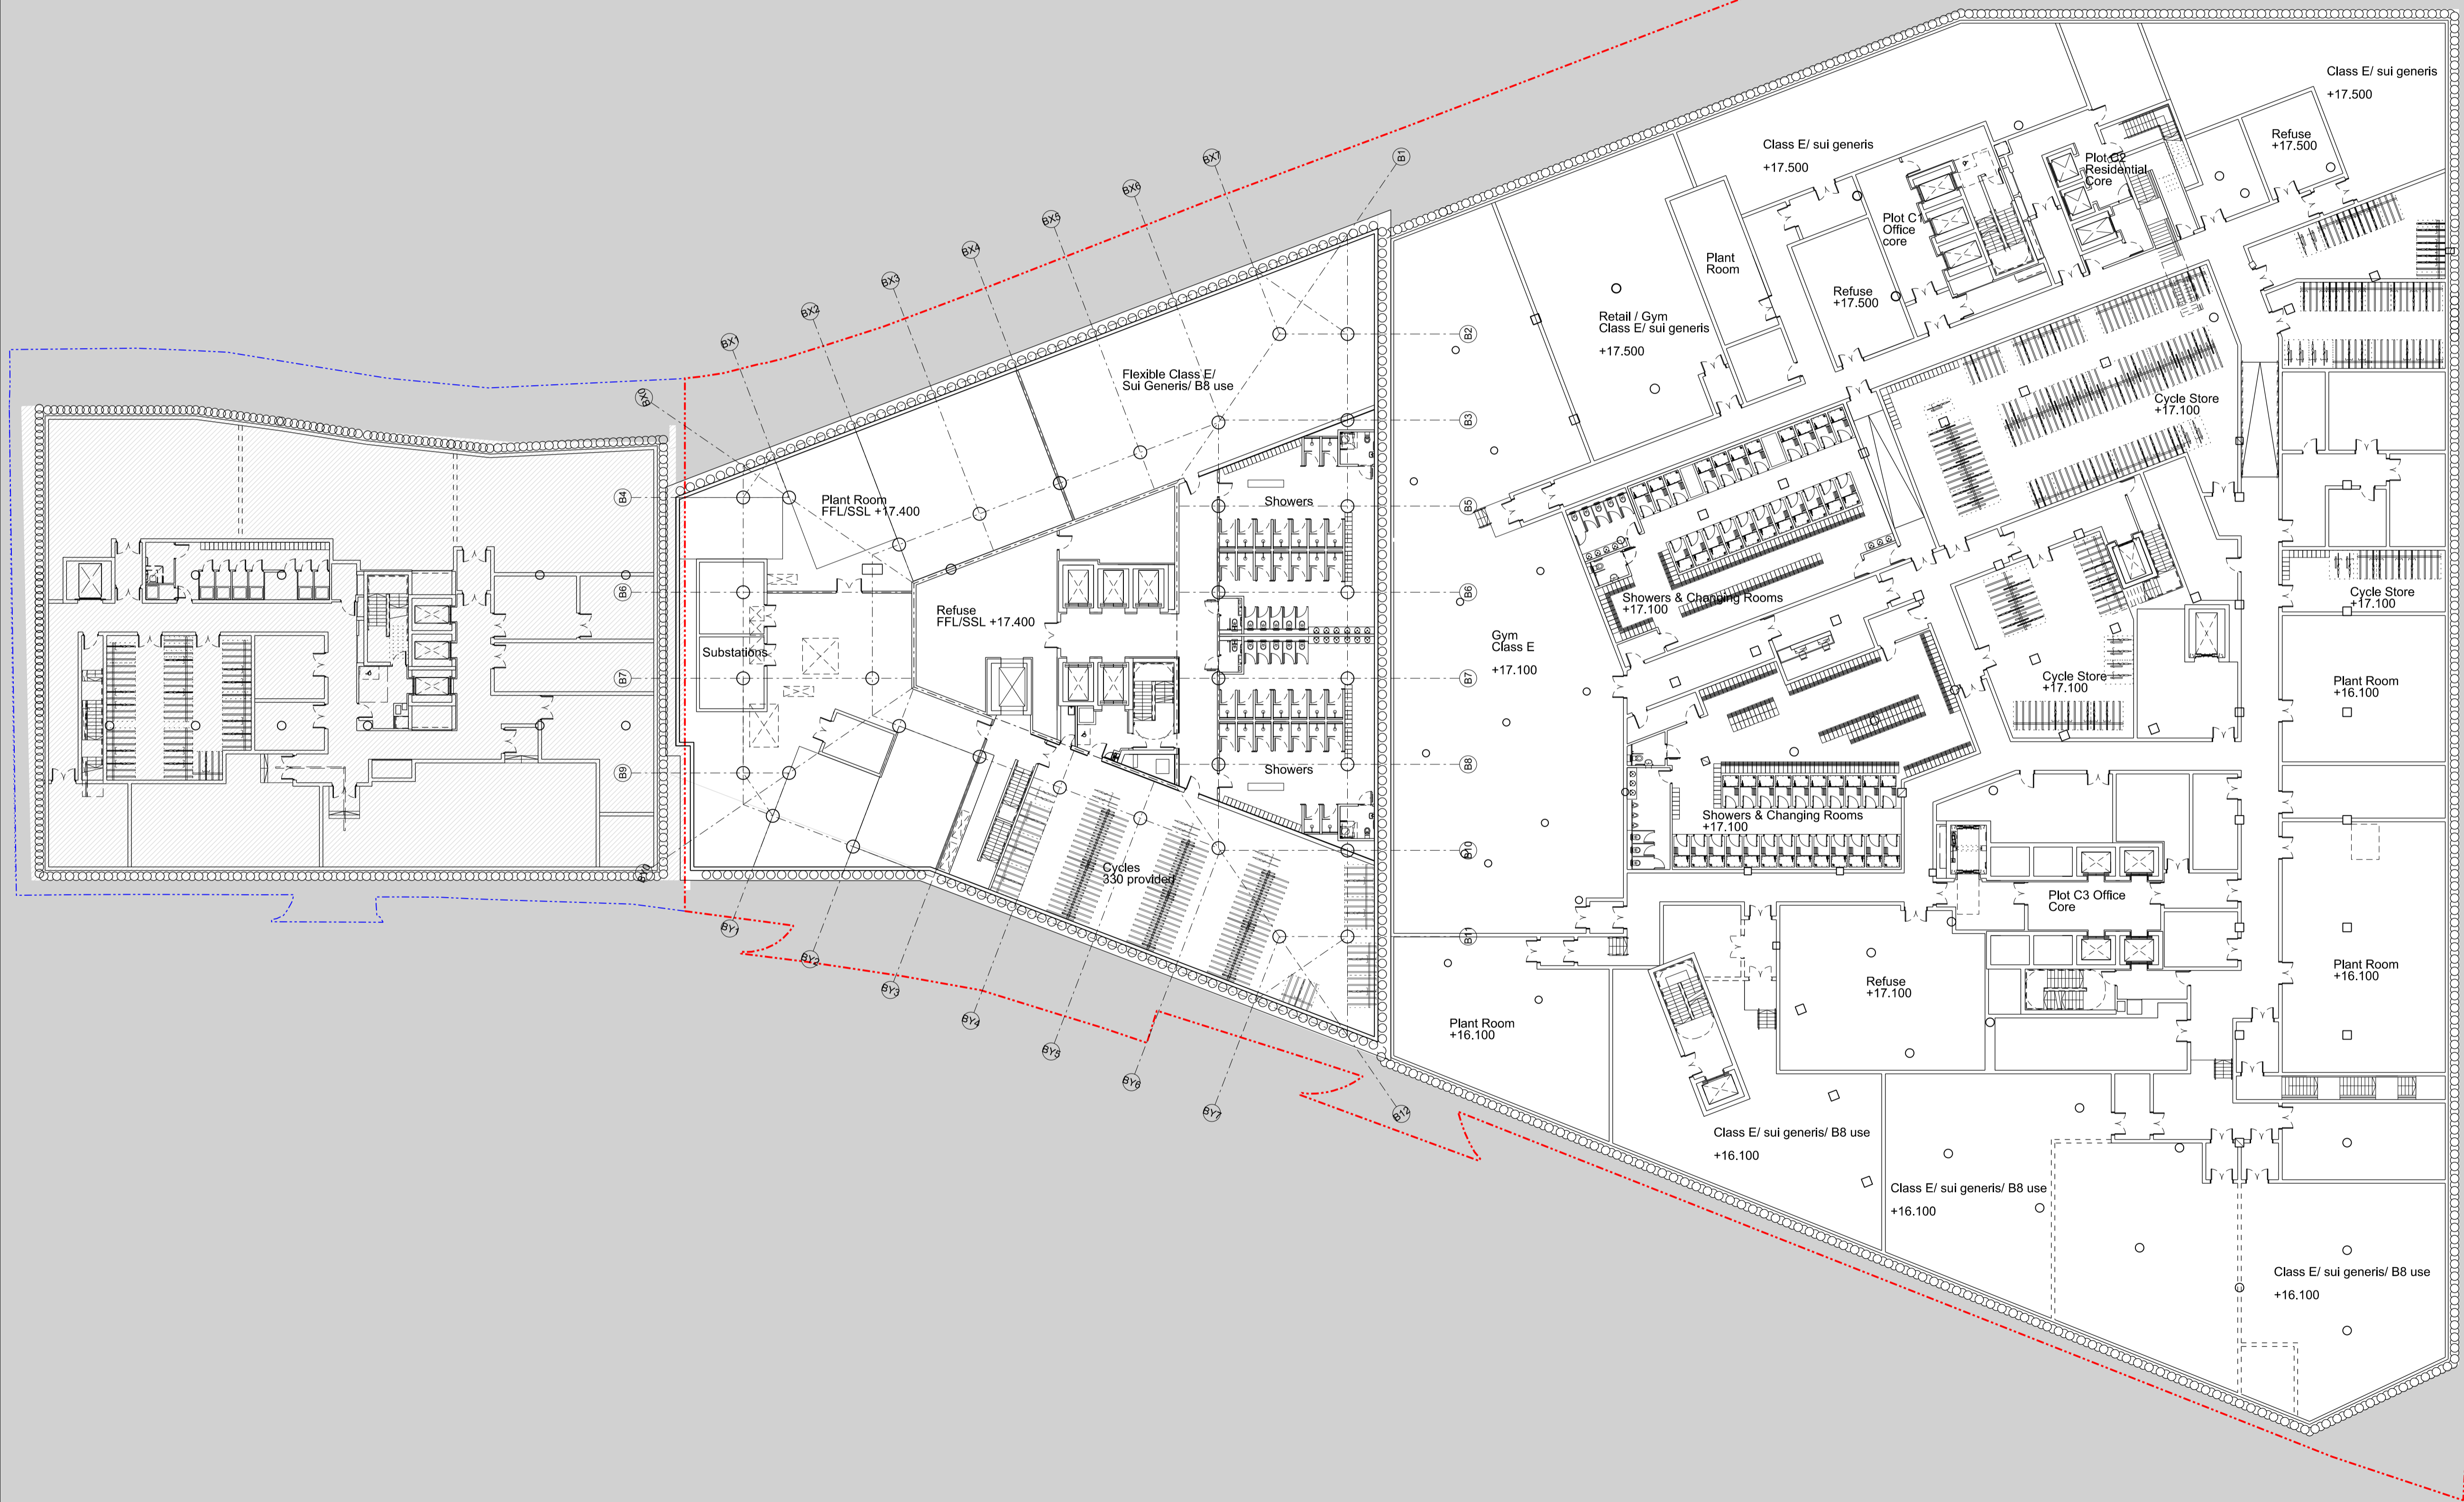

# BENNETTS ASSOCIATES

1 Rawstorne Place, London EC1V 7NL  
 T +44(0)207 5203300 • www.bennettsassociates.com  
 E mail@bennettsassociates.com

Project 1603  
**The Ugly Brown Building**  
 Reef Estates

Drawing Title  
**Proposed**  
**Basement Level B1**

Drawing Number  
**1603\_P\_099**

Revision/Suitability  
**N**

Scale @ A3  
**1 : 500**

Scale @A1  
**1 : 250**

Revision Date  
**210513**  
 YY MM DD