


Revisions	By	Chk
\ 170322 Stage 2 GA Issue - Design Freeze	JS	DK
A 170428 Issued for Information	JS	DK
B 170526 Issued for Planning	AD	DK
C 170714 Issued for Planning	JS	DK
D 170810 Final comments from DP9 & Reef	AD	DK
E 180223 Issued for Planning	JS	SE
F 180328 Issued for Planning	JS	DK
G 180614 Issued for Planning	DK	SE
H 190530 Draft Issue for Planning	AB	ED
J 201218 Draft Issue for Planning	MS	IW
K 210126 Issued for Planning	MS	IW
L 210513 Issued for Planning	IW	DK

Notes

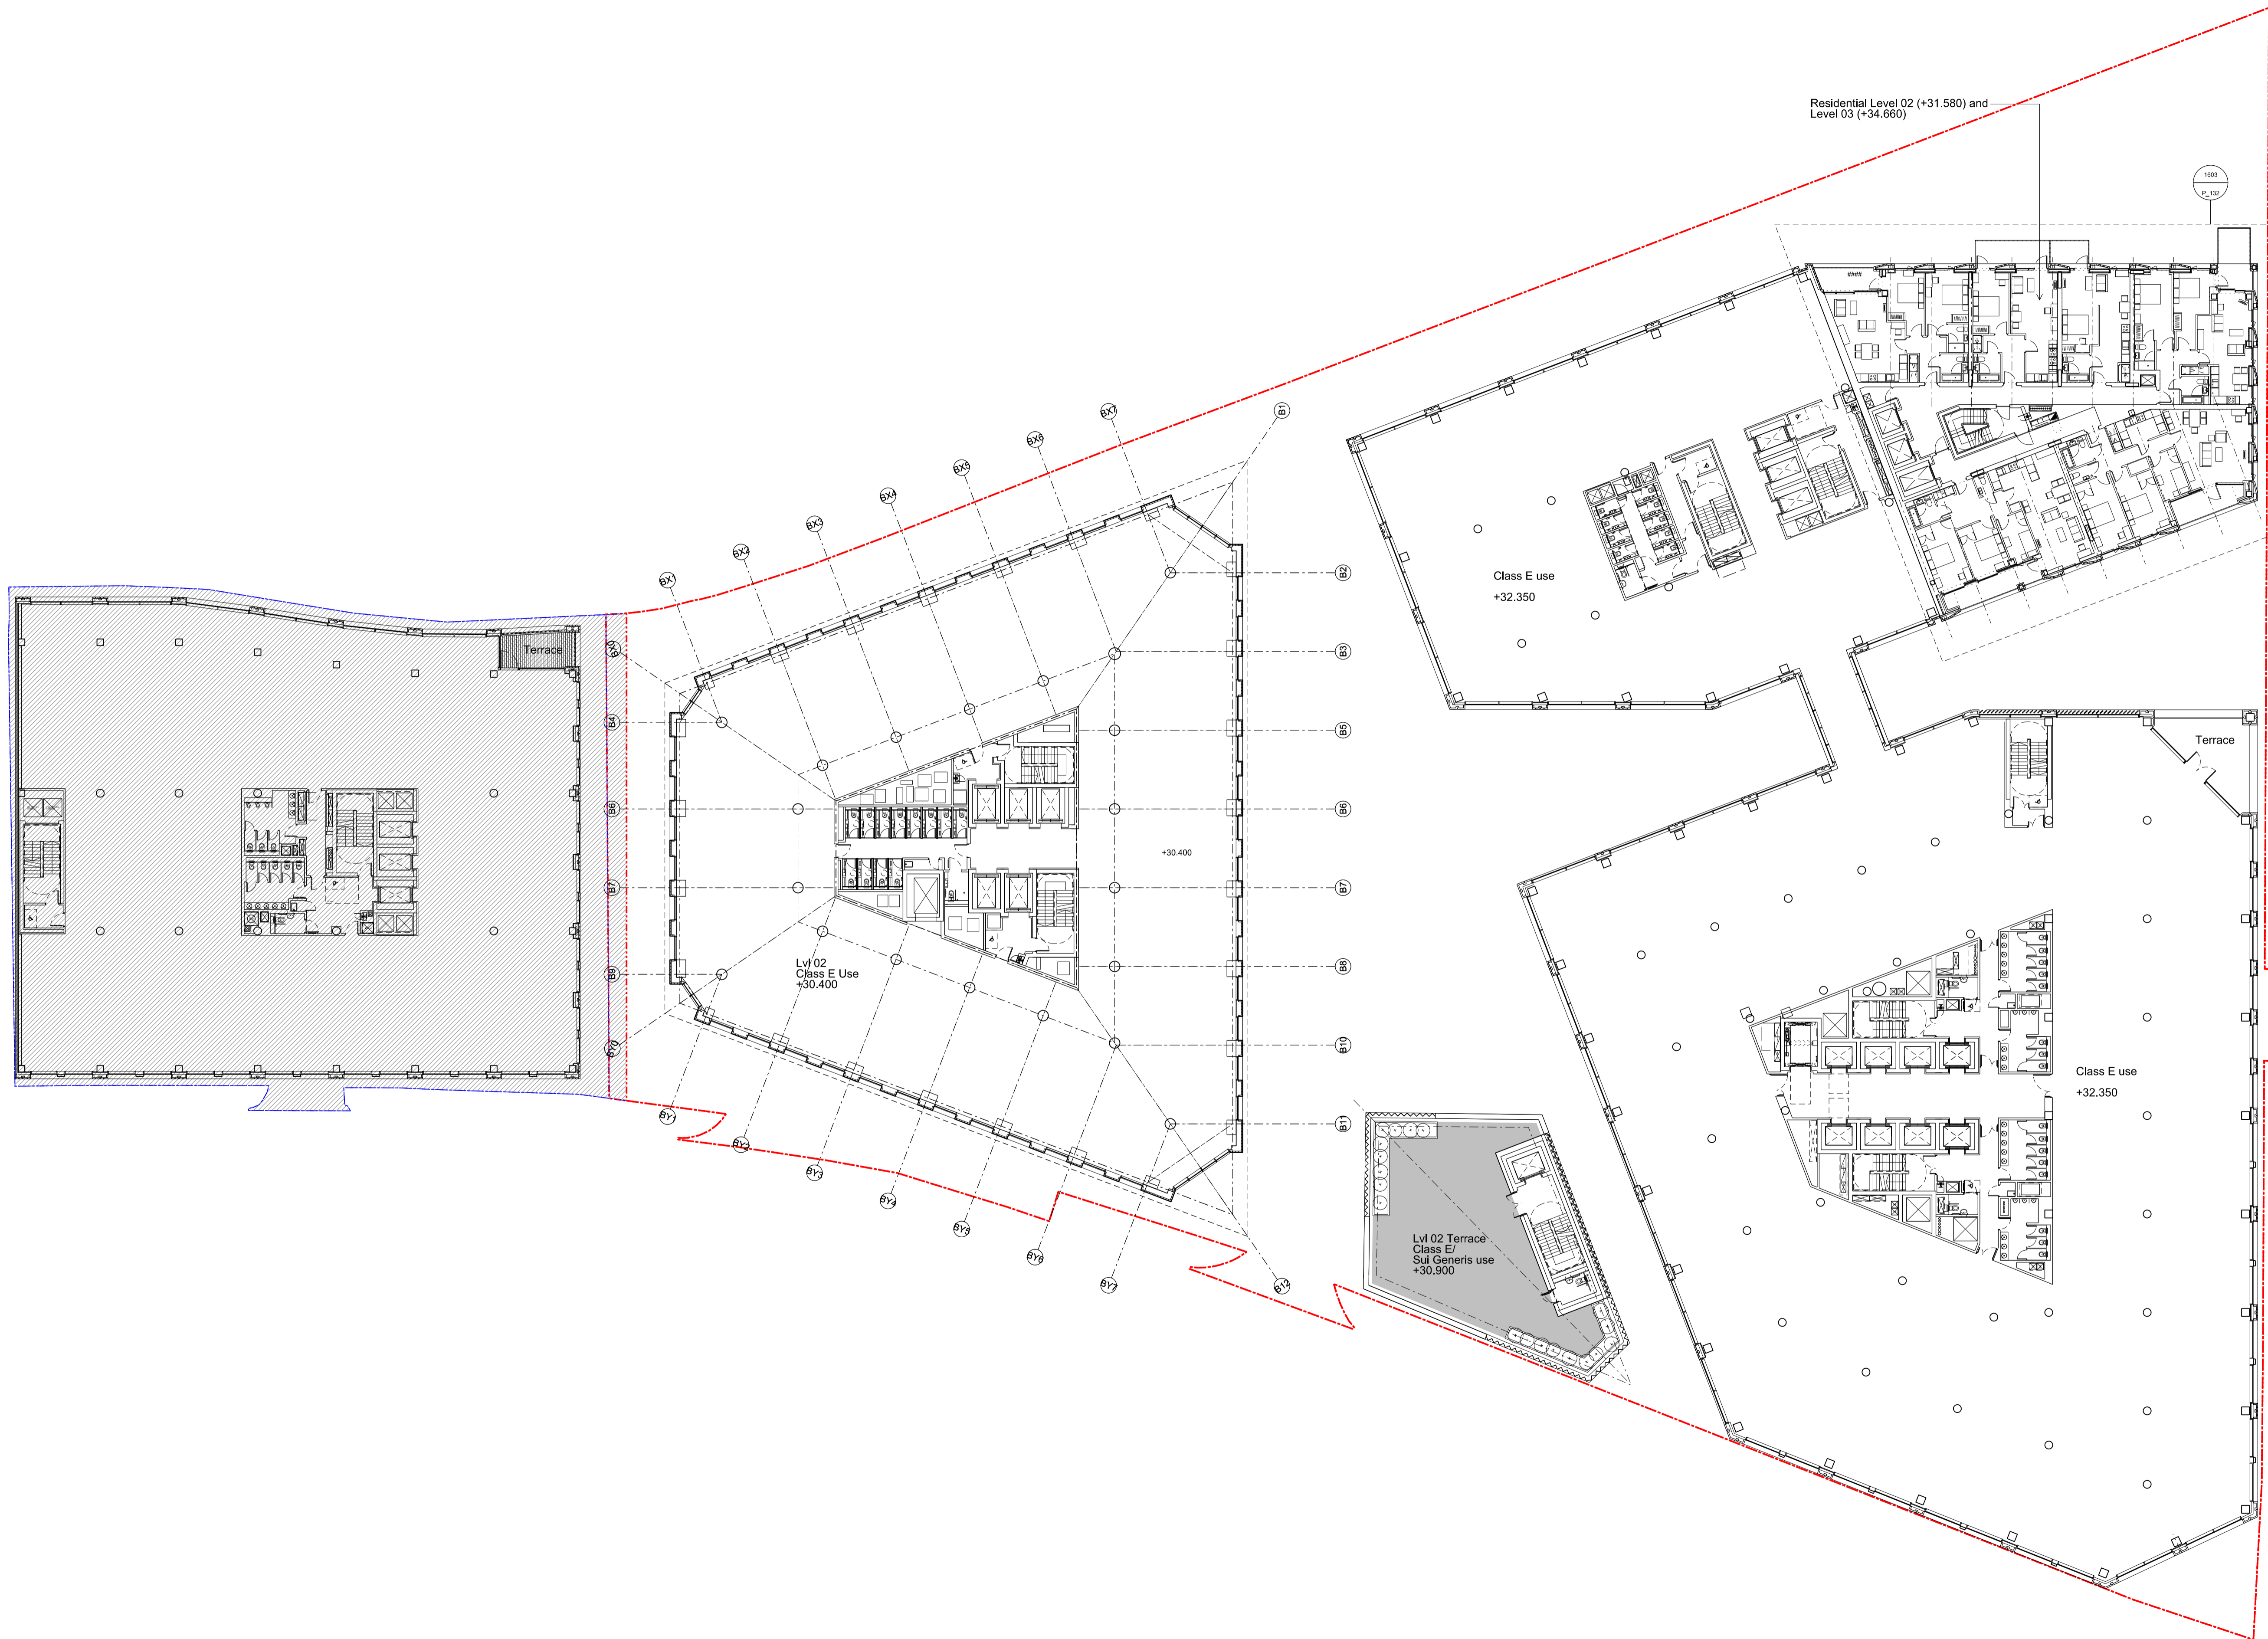

BENNETTS ASSOCIATES

1 Rawstorne Place, London EC1V 7NL
 T +44(0)207 5203300 • www.bennettsassociates.com
 E mail@bennettsassociates.com
 For Bennetts Associates' electronic information issue disclaimer -
 www.bennettsassociates.com/informationalclaimer

Project Project No. 1603
The Ugly Brown Building
 Reef Estates

Drawing Title
Proposed
Level 02 Plan

Drawing Number	Revision/Suitability
1603_P_102	L

Scale @ A3	Scale @A1	Revision Date
1:500	1:250	210513
		YY MM DD