


Revisions	By	Chk
\ 170322 Stage 2 GA Issue - Design Freeze	RM	DK
A 170428 Issued for Information	JS	DK
B 170526 Issued for Planning	AD	DK
C 170714 Issued for Planning	JS	DK
D 170810 Final comments from DP9 & Reef	AD	DK
E 180223 Issued for Planning	JS	SE
F 180328 Issued for Planning	JS	DK
G 190530 Draft Issue for Planning	ED	AS
H 201218 Draft Issue for Planning	MS	IW
J 210125 Issued for Planning	MS	IW
K 210513 Issued for Planning	IW	DK

Notes

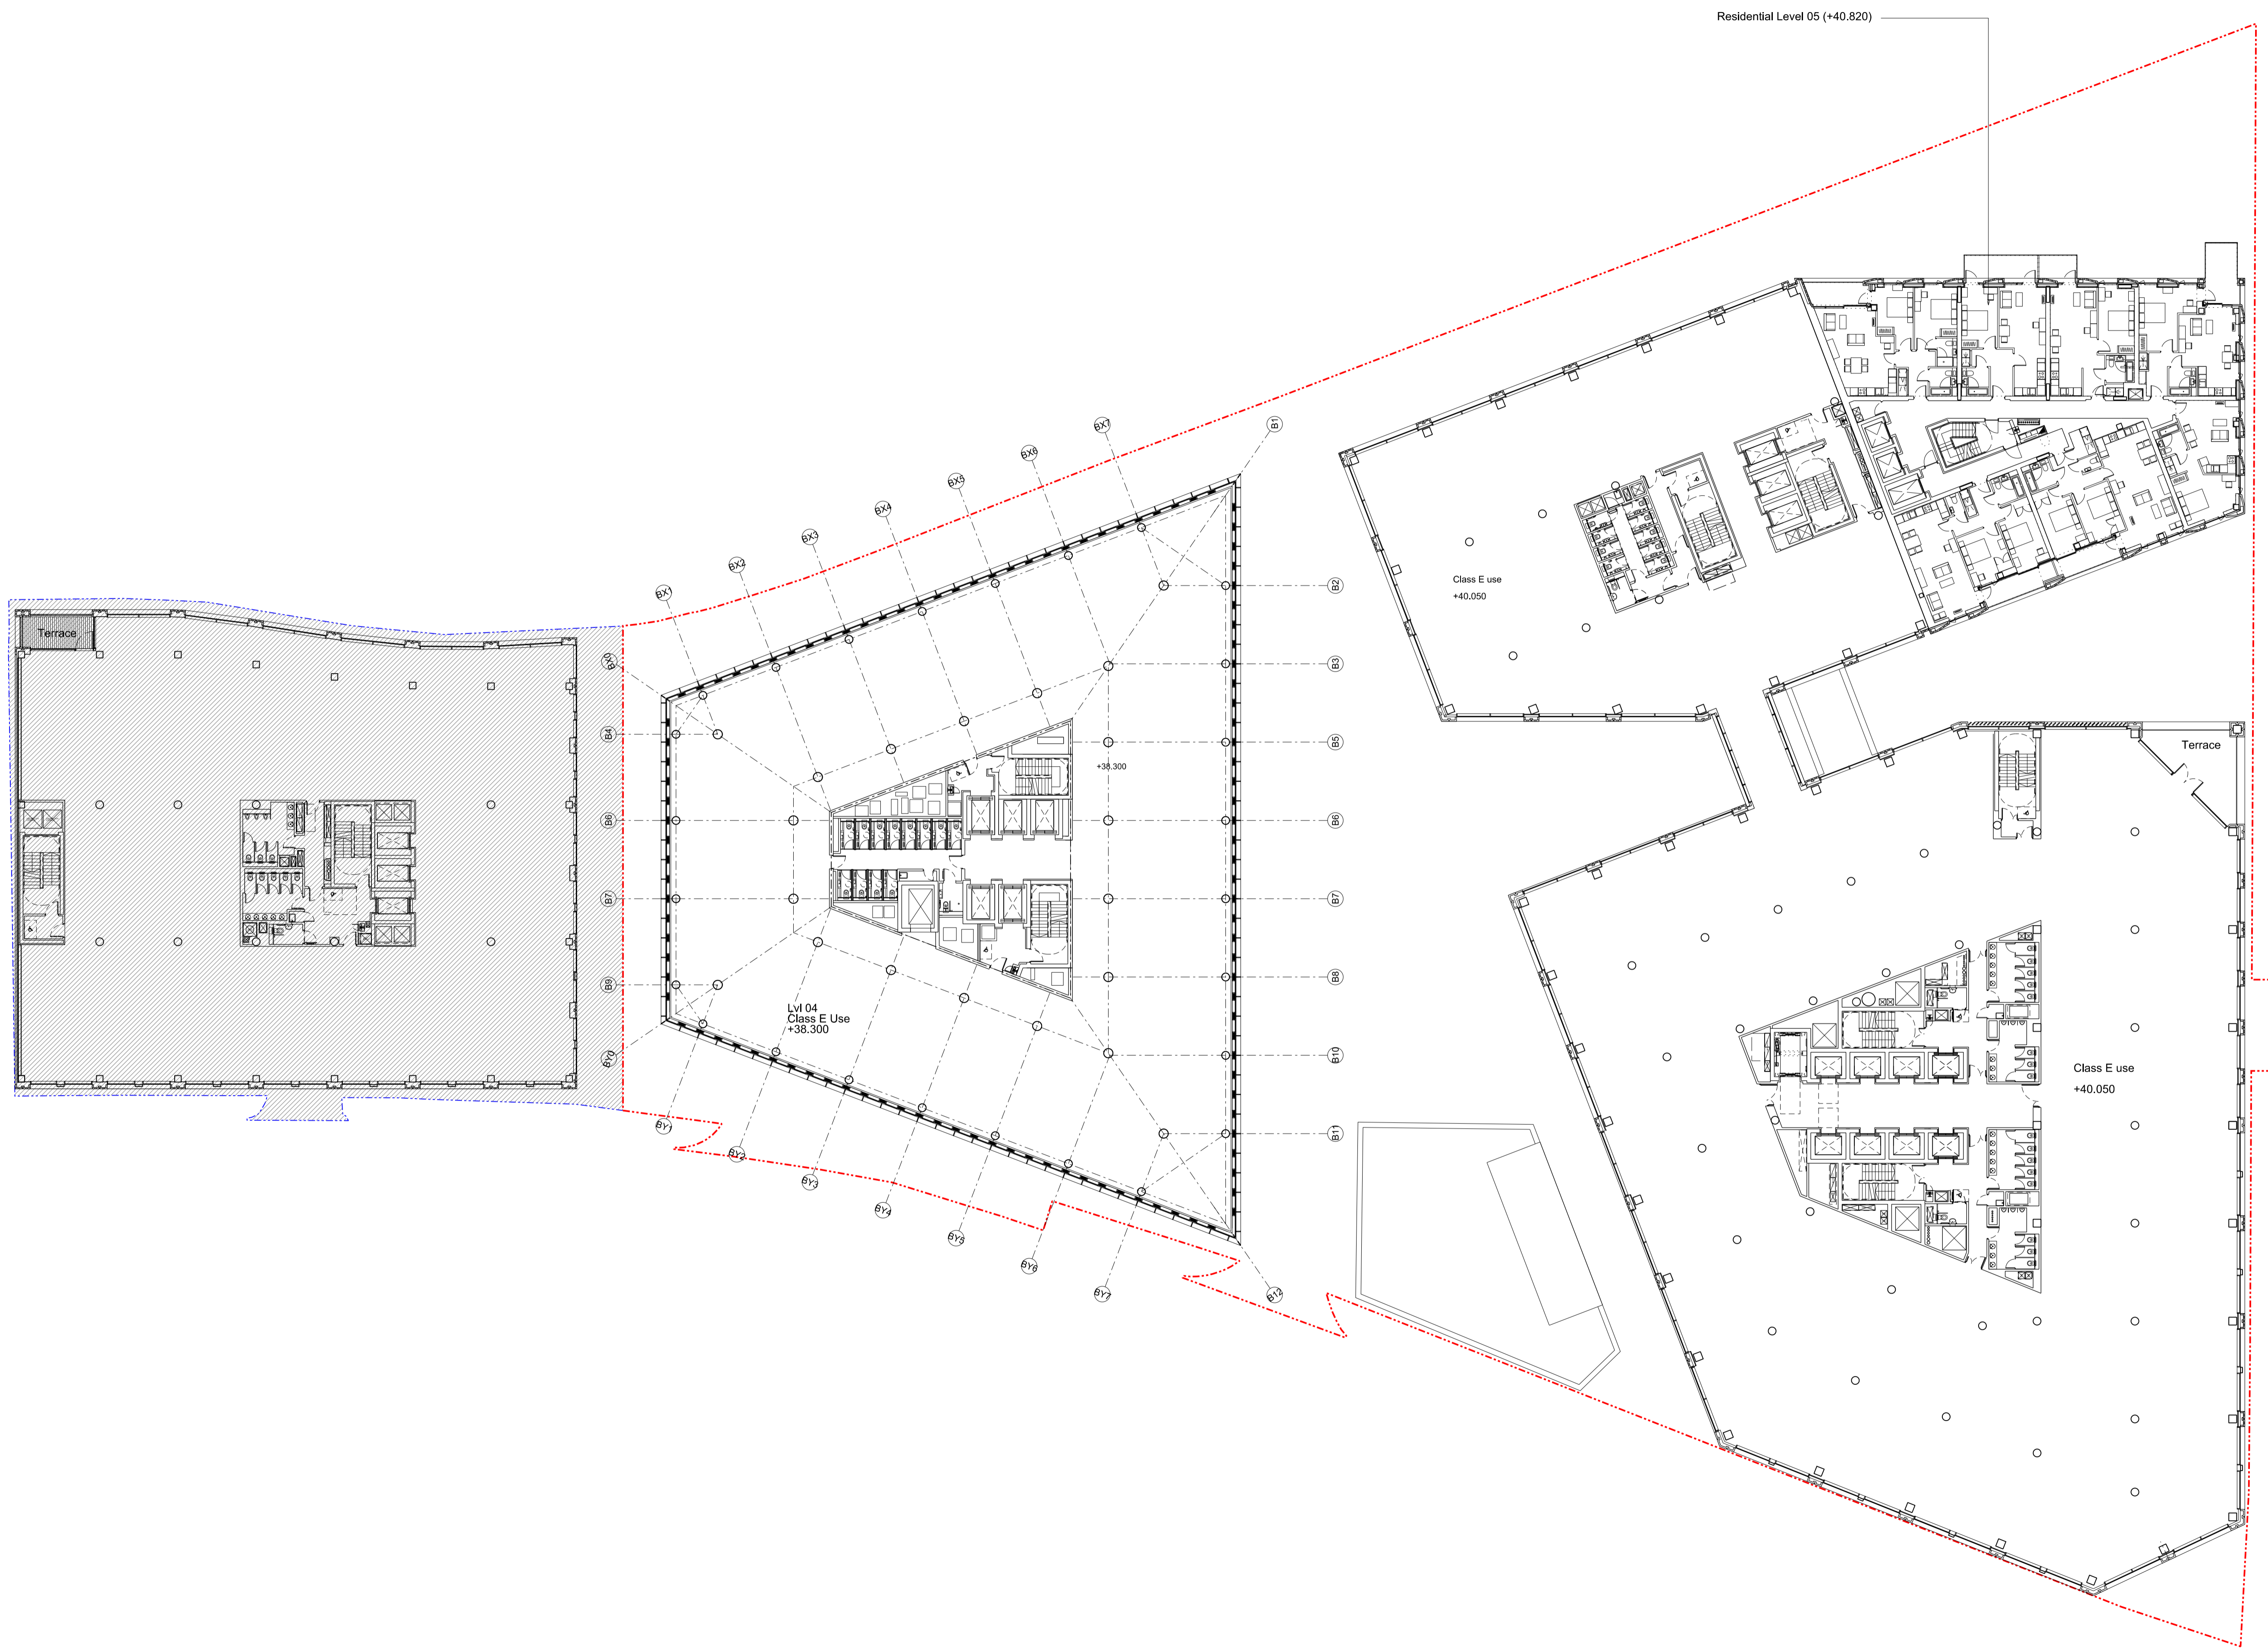

Note: Plot B as plan is same on levels 04 and 05 for hotel and office they have been shown once



# BENNETTS ASSOCIATES

1 Rawstorne Place, London EC1V 7NL  
 T +44(0)207 5203300 • www.bennettsassociates.com  
 E mail@bennettsassociates.com

For Bennetts Associates' electronic information issue disclaimer -  
 www.bennettsassociates.com/informational disclaimer

Project Project No. 1603  
**The Ugly Brown Building**  
 Reef Estates

Drawing Title  
**Proposed**  
**Level 04 Plan**

Drawing Number Revision/Suitability  
**1603\_P\_104** **K**

Scale @ A3 Revision Date  
**1 : 500** **210513**  
 Scale @A1 YY MM DD  
**1 : 250**