


Revisions	By	Chk
\ 170130 Stage 2 GA Issue	JS	DK
A 170221 Stage 2 GA Issue Plot A & C Grids Revised; Plot A & C1 core locations amended; general amendments additional escape stairs to C2; residential layouts added	RM	DK
B 170322 Stage 2 GA Issue - Design Freeze	RM	DK
C 170428 Issued for Information	JS	DK
D 170526 Issued for Planning	AD	DK
E 170714 Issued for Planning	JS	DK
F 170810 Final comments from DP9 & Reef issued for Planning	AD	DK
G 180223 Issued for Planning	JS	SE
H 180328 Issued for Planning	JS	DK
J 190530 Draft Issue for Planning	ES	AB
K 201218 Draft Issue for Planning	MS	IW
L 210125 Issued for Planning	MS	IW
M 210513 Issued for Planning	IW	DK

Notes

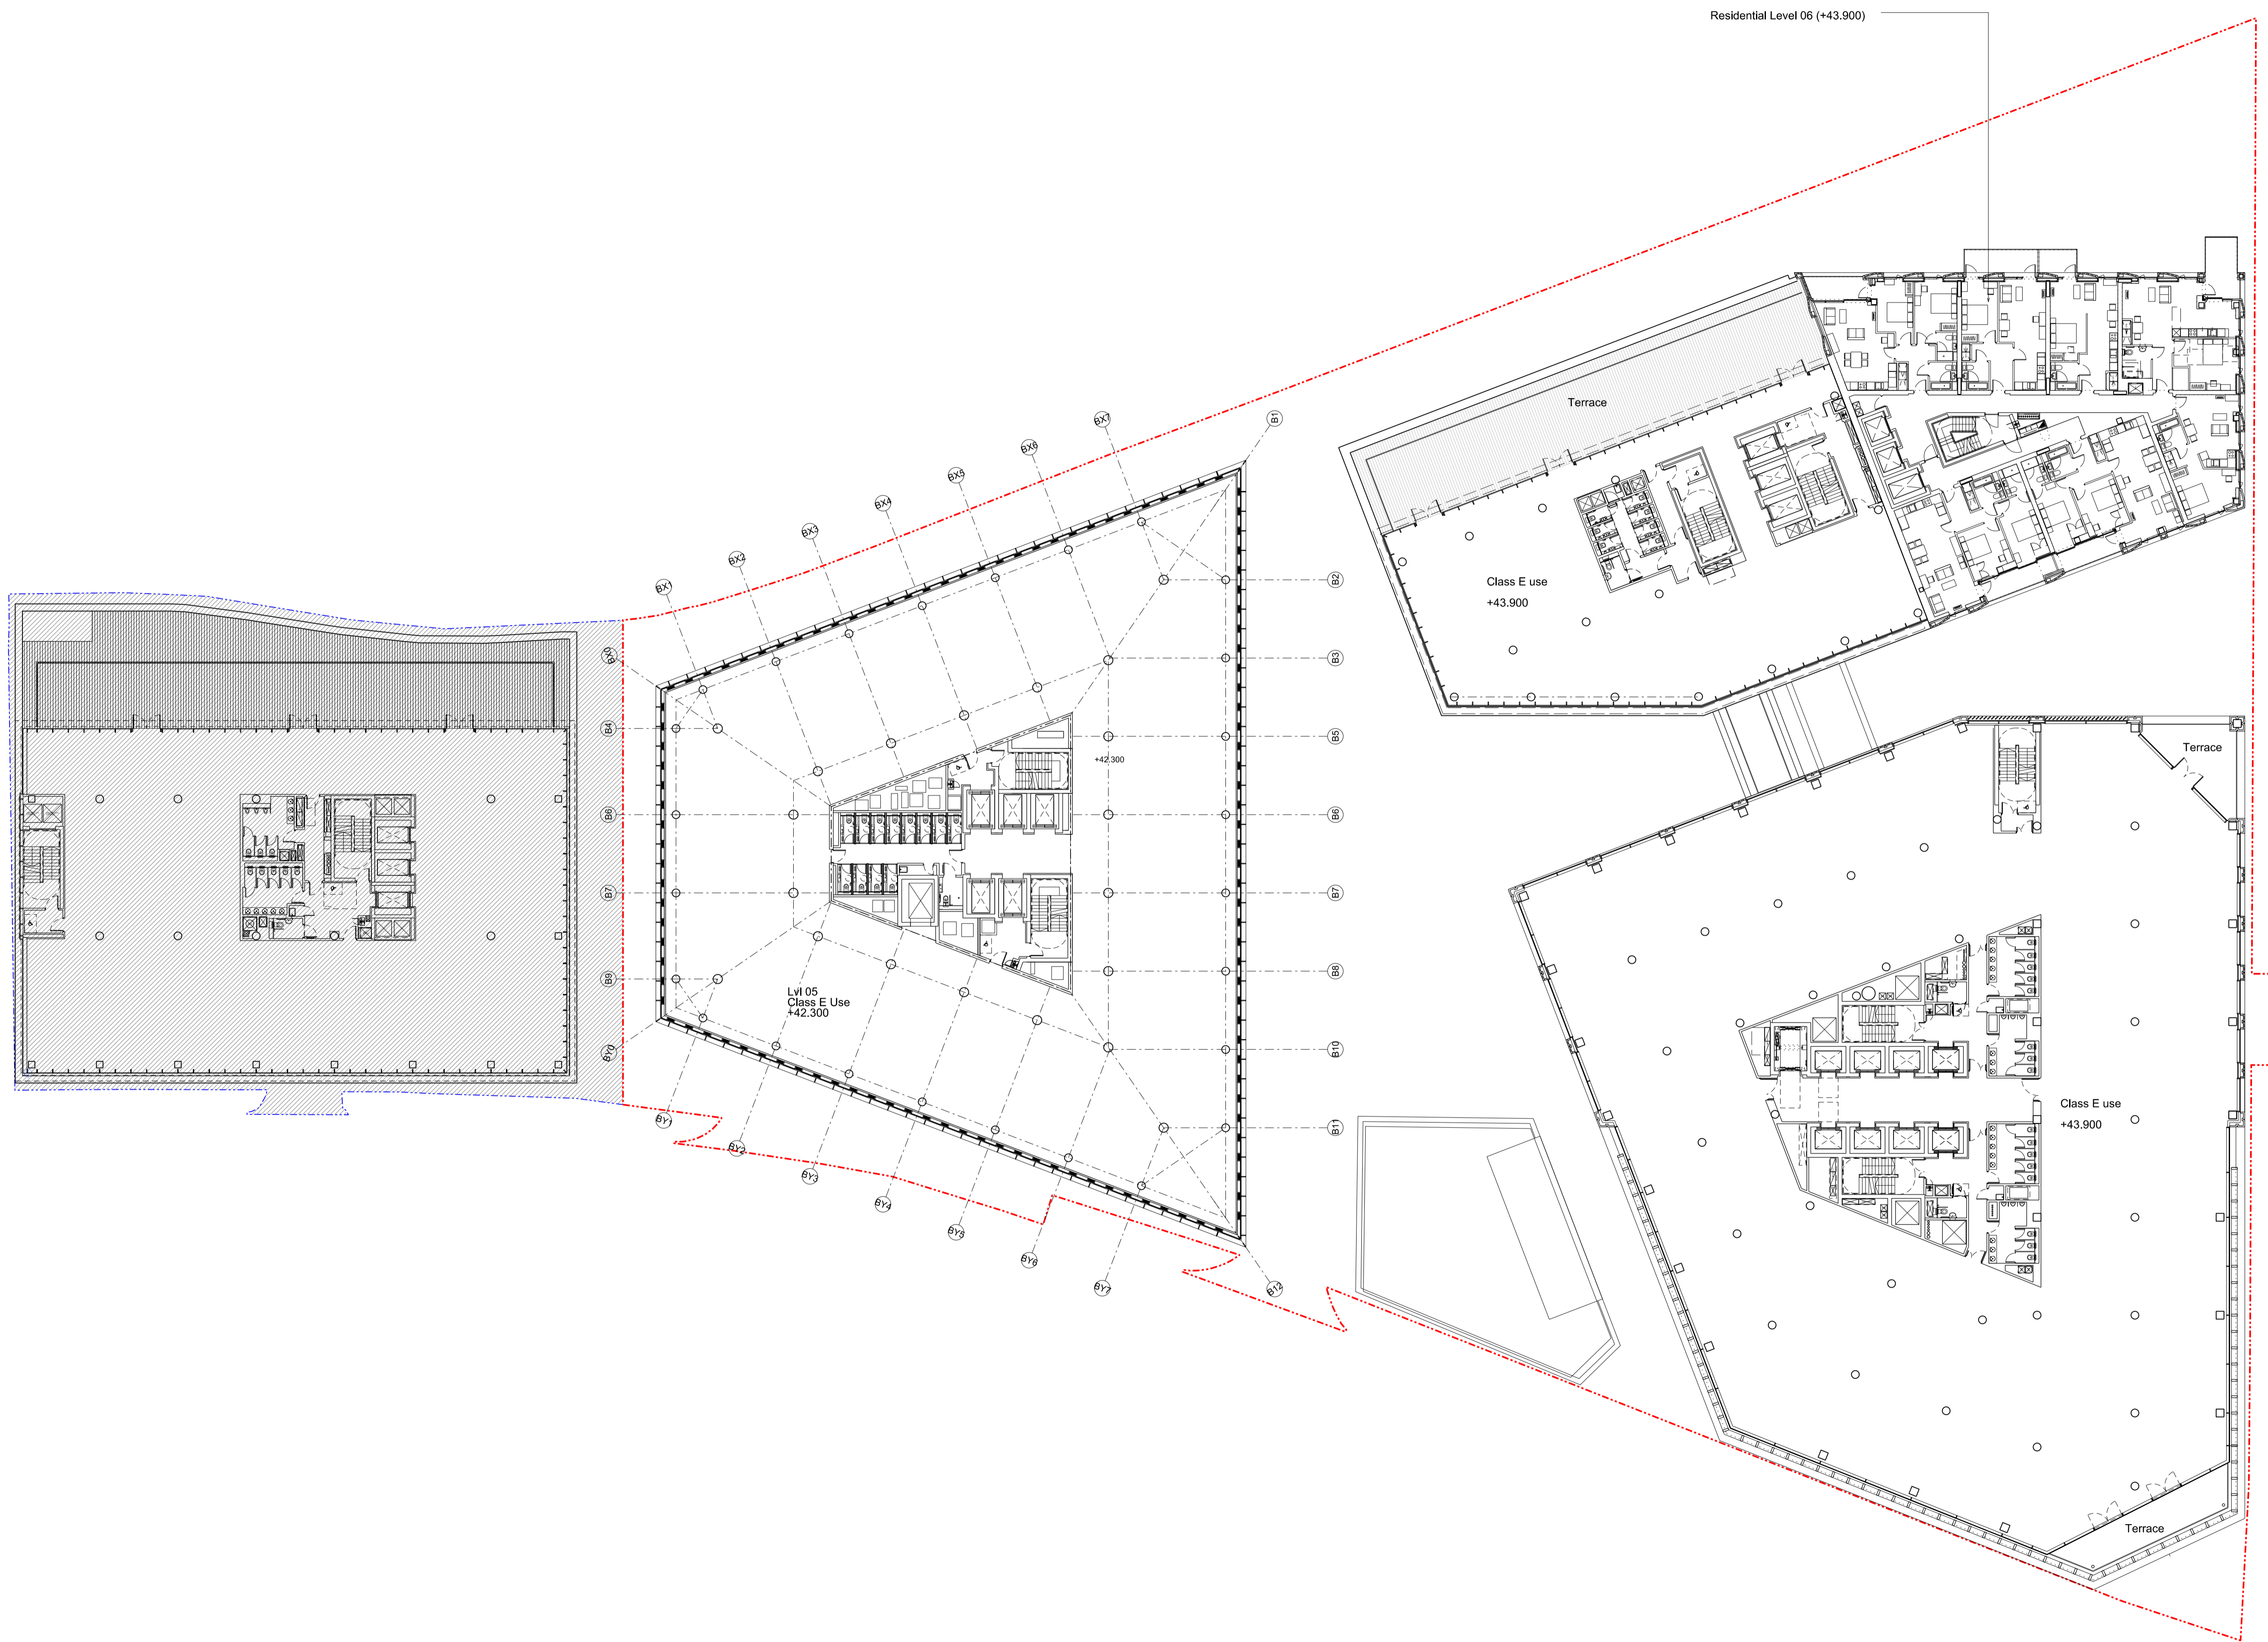

0m 2m 10m

BENNETTS ASSOCIATES

1 Rawstorne Place, London EC1V 7NL
T +44(0)207 5203300 • www.bennettsassociates.com
E mail@bennettsassociates.com

For Bennetts Associates' electronic information issue disclaimer -
www.bennettsassociates.com/informationaliscclaimer/

Project 1603
The Ugly Brown Building
Reef Estates

Drawing Title
Proposed
Level 05 Plan

Drawing Number
1603_P_105

Revision/Suitability
M

Scale @ A3 1 : 500
Scale @ A1 1 : 250
Revision Date
210513
YY MM DD