


Revisions	By	Chk
\ 170130	JS	DK
A 170221	RM	DK
Stage 2 GA Issue		
Plot A & C Grids Revised; Plot A & C1 core locations amended; general amendments additional escape stairs to C2; residential layouts added		
B 170322	RM	DK
C 170428	JS	DK
D 170526	AD	DK
E 170714	JS	DK
F 170810	AD	DK
Stage 2 GA Issue - Design Freeze		
issued for Information		
issued for Planning		
Final comments from DP9 & Reef issued for Planning		
G 180223	JS	SE
H 180328	JS	DK
J 190530	ED	AB
K 201218	MS	IW
L 210125	MS	IW
M 210513	IW	DK
issued for Planning		

Residential Level 07 (+46.980)

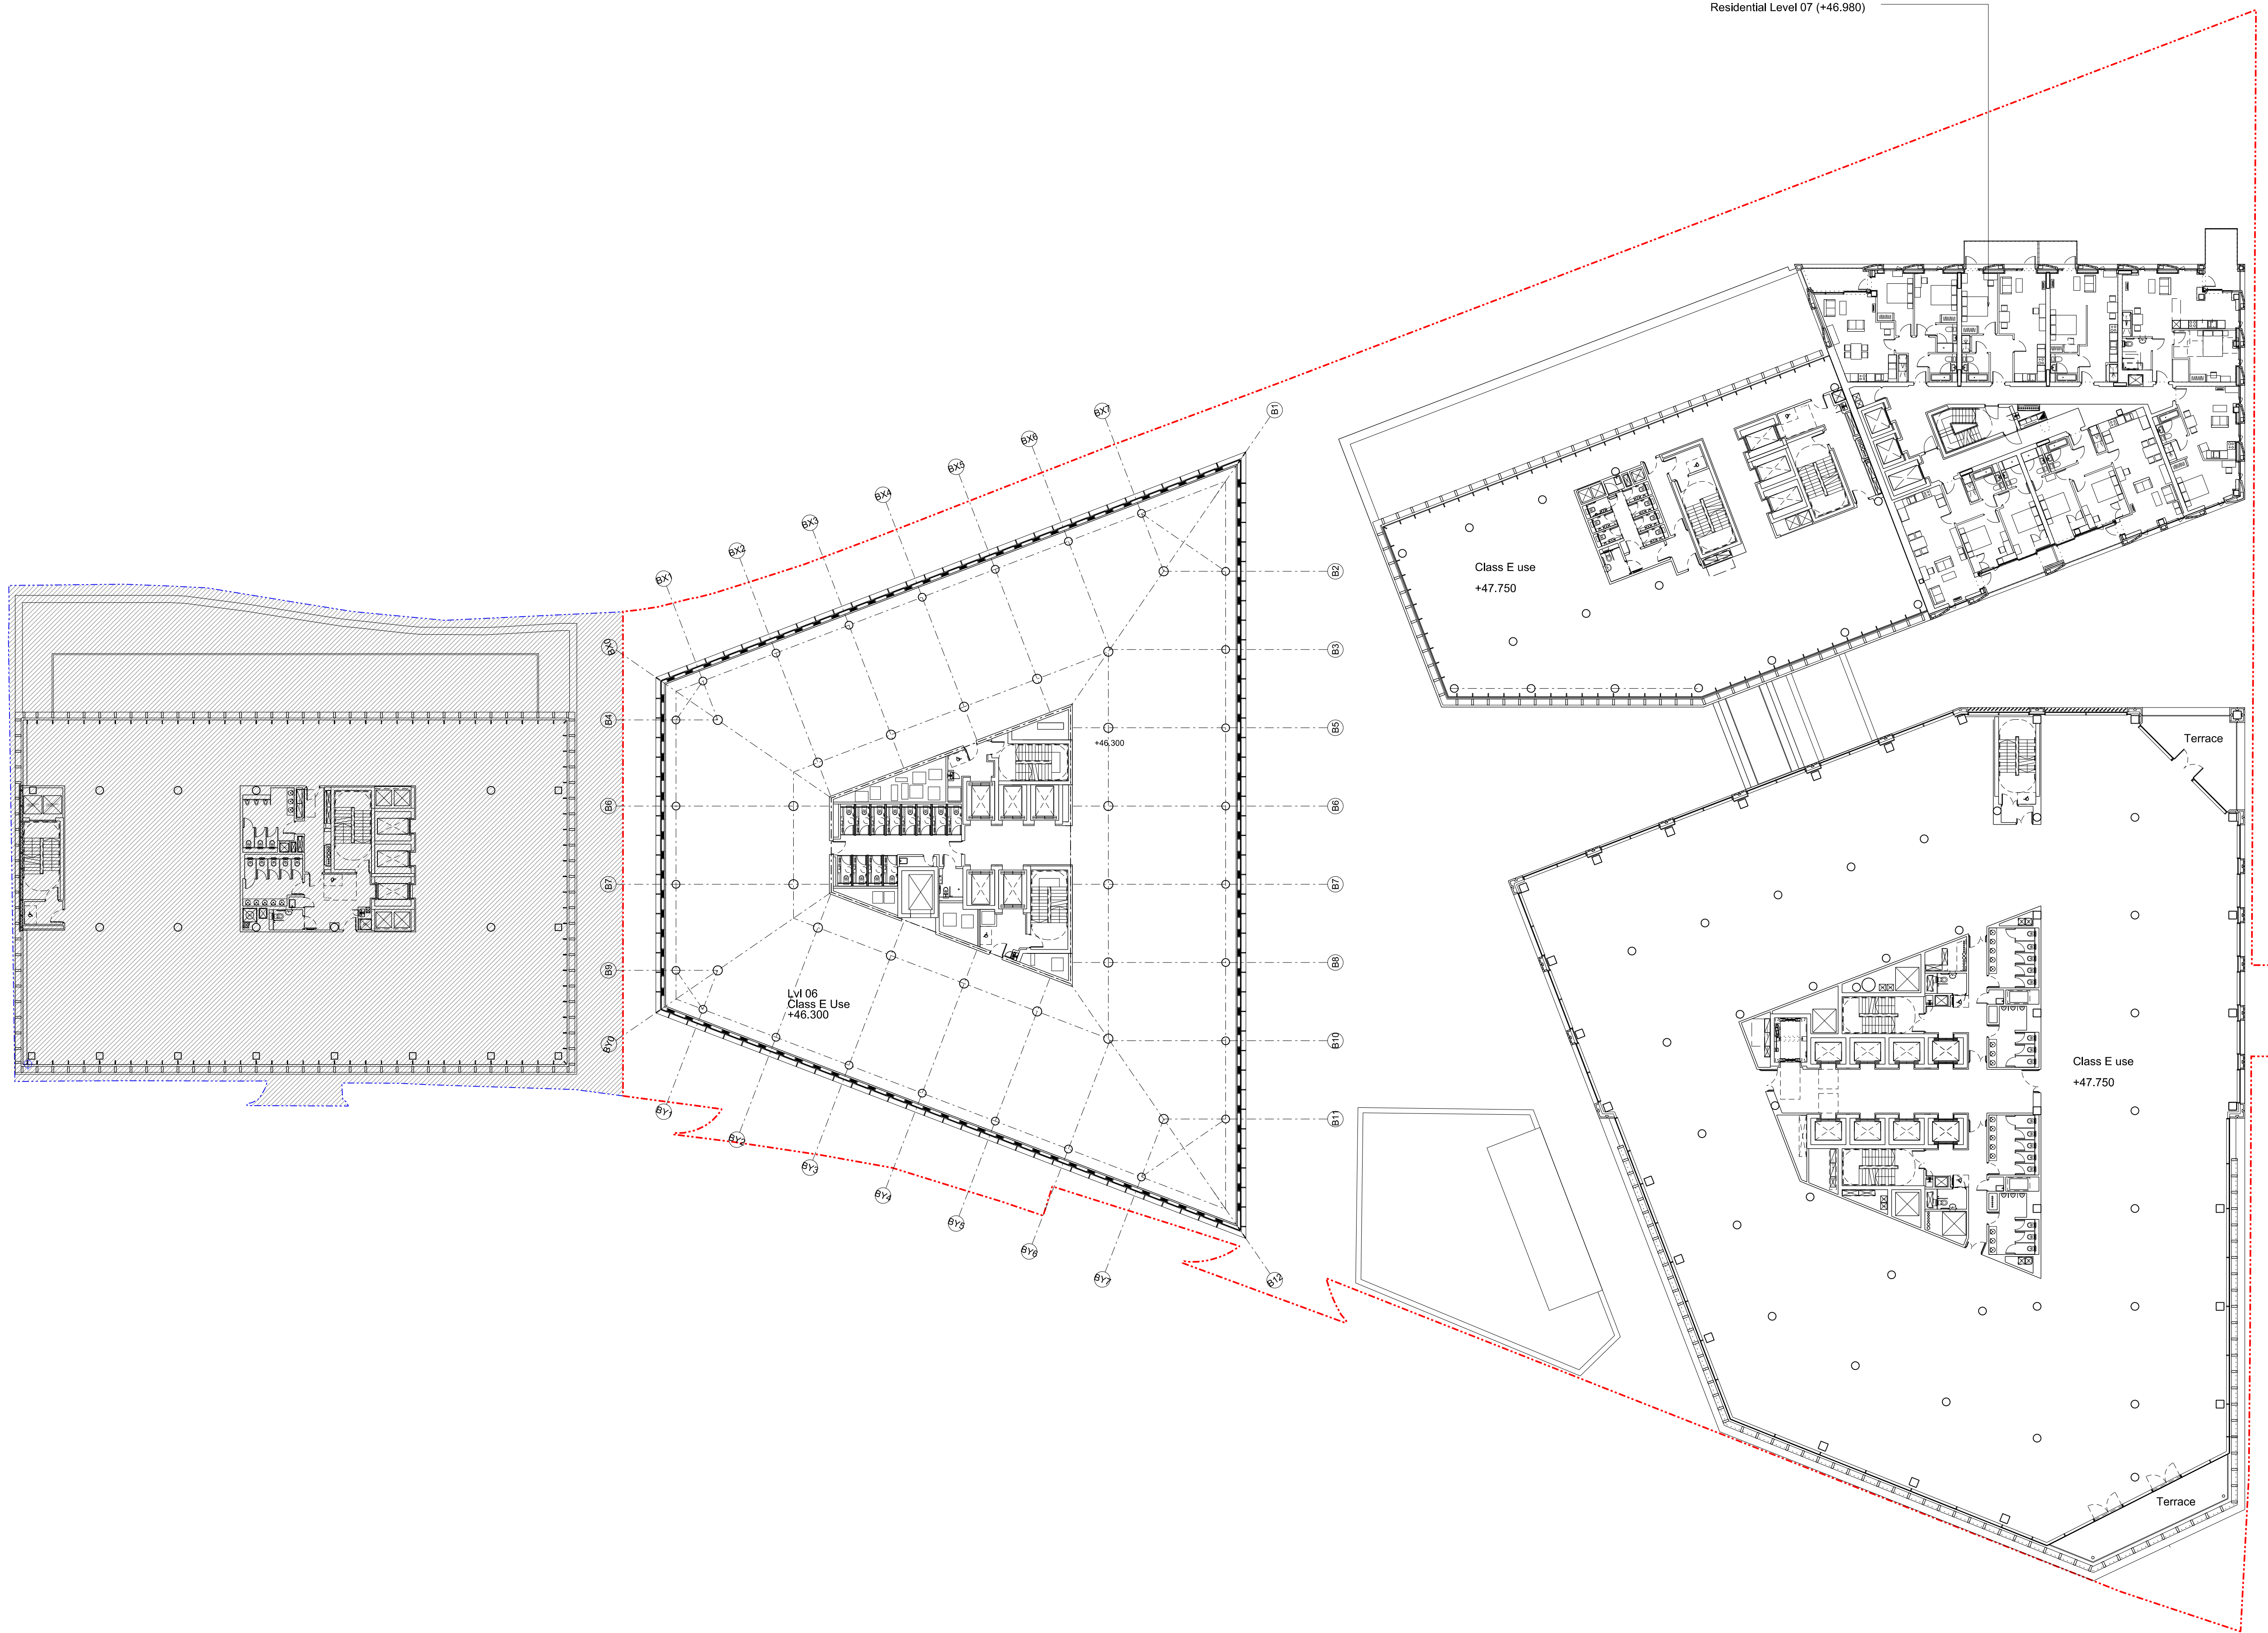

Notes

0m 2m 10m

**BENNETTS ASSOCIATES**

1 Rawstorne Place, London EC1V 7NL  
T +44(0)207 5203300 • www.bennettsassociates.com  
E mail@bennettsassociates.com

For Bennetts Associates' electronic information issue disclaimer - www.bennettsassociates.com/informational disclaimer

Project 1603  
**The Ugly Brown Building**  
Reef Estates

Drawing Title  
**Proposed**  
**Level 06 Plan**

Drawing Number  
**1603\_P\_106**

Revision/Suitability  
**M**

Scale @ A3 1 : 500  
Scale @ A1 1 : 250  
Revision Date  
**210513**  
YY MM DD