


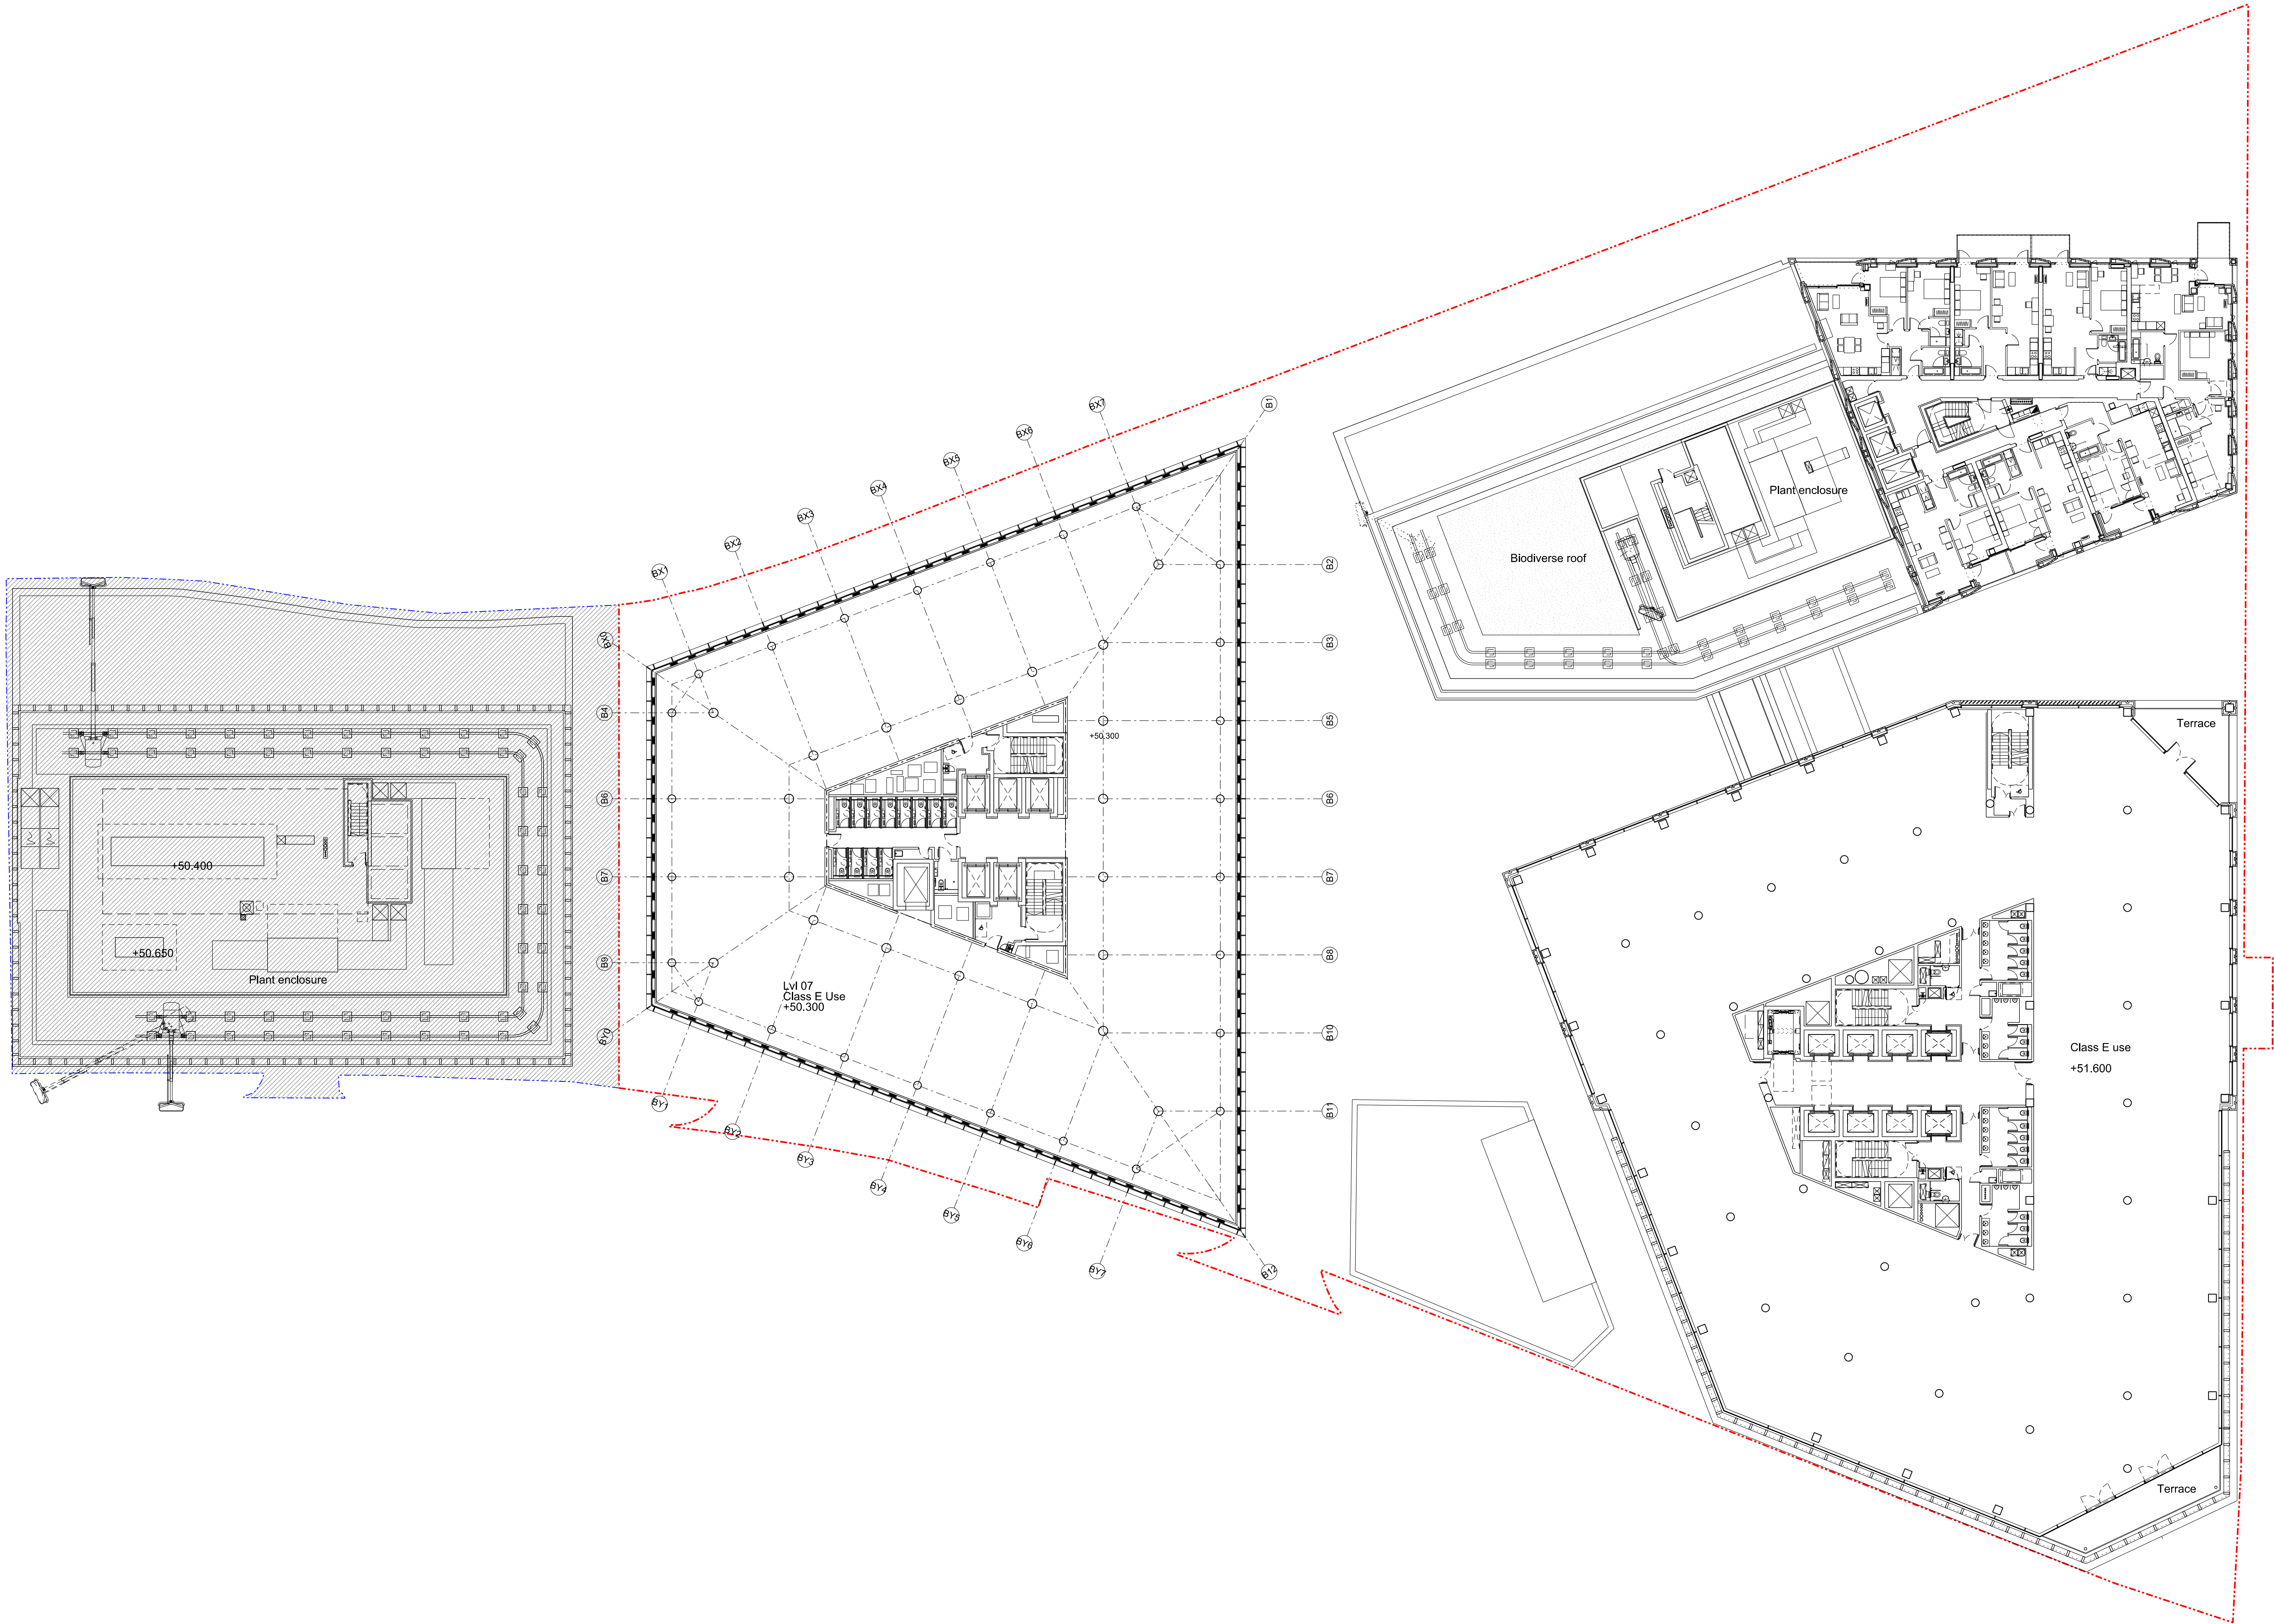

Revisions		By	Chk
\	170322	Stage 2 GA Issue - Design Freeze	
A	170428	Issued for Information	RM DK
B	170526	Issued for Planning	JS DK
C	170601	Issued for Planning	AD DK
D	170714	Issued for Planning	JS DK
E	170810	Final comments from DP9 & Reef	AD DK
		issued for Planning	
F	180223	Issued for Planning	JS SE
G	180328	Issued for Planning	JS DK
H	190530	Draft Issue for Planning	ED AB
J	201218	Draft Issue for Planning	MS IW
K	210125	Issued for Planning	MS IW
L	210513	Issued for Planning	DK

Notes



0m 2m 10m

BENNETTS ASSOCIATES

1 Rawstorne Place, London EC1V 7NL
T +44(0)207 5203300 • www.bennettsassociates.com
E mail@bennettsassociates.com
For Bennetts Associates' electronic information issue disclaimer - www.bennettsassociates.com/information/disclaimer/

Project1603

The Ugly Brown Building
Reef Estates

Drawing Title

Proposed
Level 07 Plan

Drawing Number

1603_P_107

Revision/Suitability

L

Scale @ A3

Scale @A1

Revision Date

1 : 5001 : 250210513

YY MM DD