



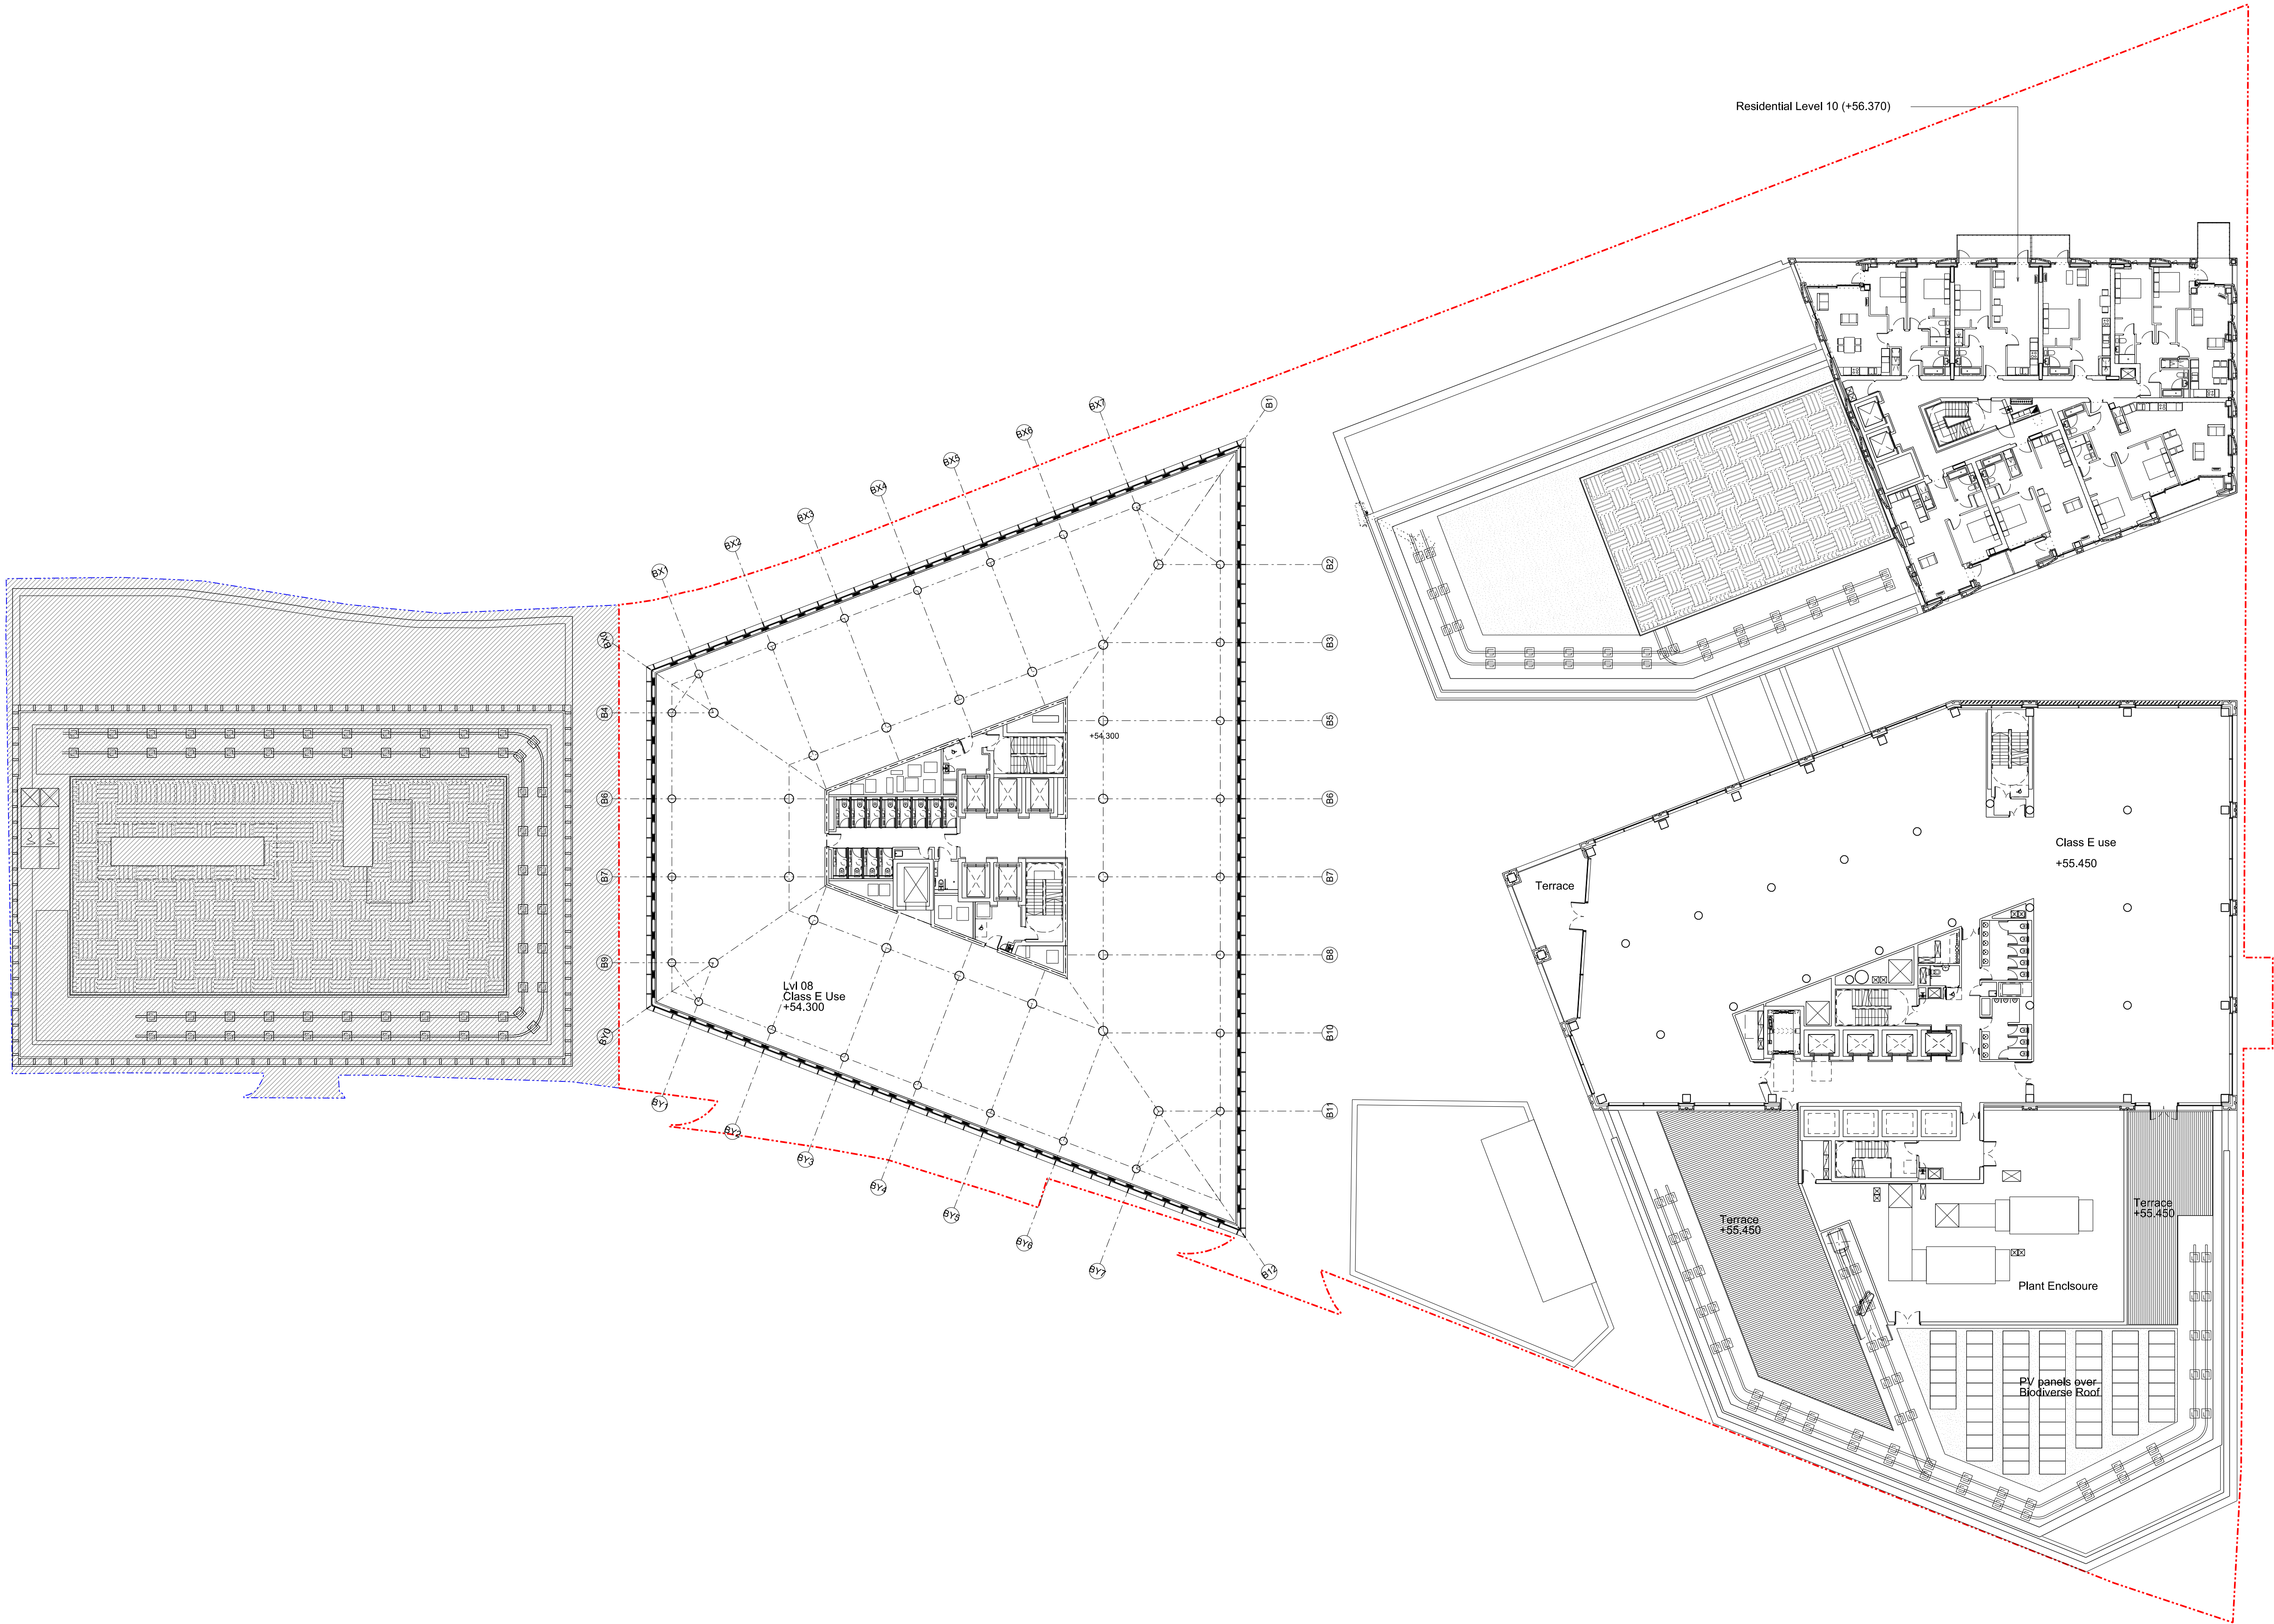

Revisions		By	Chk
\ 170130	Stage 2 GA Issue	JS	DK
A 170221	Stage 2 GA Issue	RM	DK
	Plot A & C Grids Revised; Plot A & C1 core locations amended; general amendments additional escape stairs to C2; residential layouts added		
B 170322	Stage 2 GA Issue - Design Freeze	RM	DK
C 170428	issued for Information	JS	DK
D 170526	issued for Planning	AD	DK
E 170601	issued for Planning	AD	DK
F 170714	issued for Planning	JS	DK
G 170810	Final comments from DP9 & Reef issued for Planning	AD	DK
H 180223	issued for Planning	JS	SE
J 180306	issued for Planning	JS	SE
K 180328	issued for Planning	JS	DK
L 190530	Draft Issue for Planning	ED	AB
M 201218	Draft Issue for Planning	MS	IW
N 210125	issued for Planning	MS	IW
P 210513	issued for Planning	IW	DK

Notes

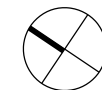

0m 2m 10m

BENNETTS ASSOCIATES

1 Rawstorne Place, London EC1V 7NL
T +44(0)207 5203300 • www.bennettsassociates.com
E mail@bennettsassociates.com

For Bennetts Associates' electronic information issue disclaimer - www.bennettsassociates.com/information/disclaimer/

Project

Project No. 1603

The Ugly Brown Building

Reef Estates

Drawing Title

Proposed

Level 08 Plan

Drawing Number

1603_P_108

Revision/Suitability

P

Scale @ A3

Scale @A1

Revision Date

1 : 500

1 : 250

210513

YY MM DD