



Revisions	By	Chk
170526 Issued for Planning	JS	DK
A 170714 Issued for Planning	JS	DK
B 180223 Issued for Planning	JS	SE
C 190530 Draft issue for Planning	ED	AB
D 201218 Draft issue for Planning	MS	IW
E 210125 Issued for Planning	MS	IW
F 210513 Issued for Planning	IW	DK

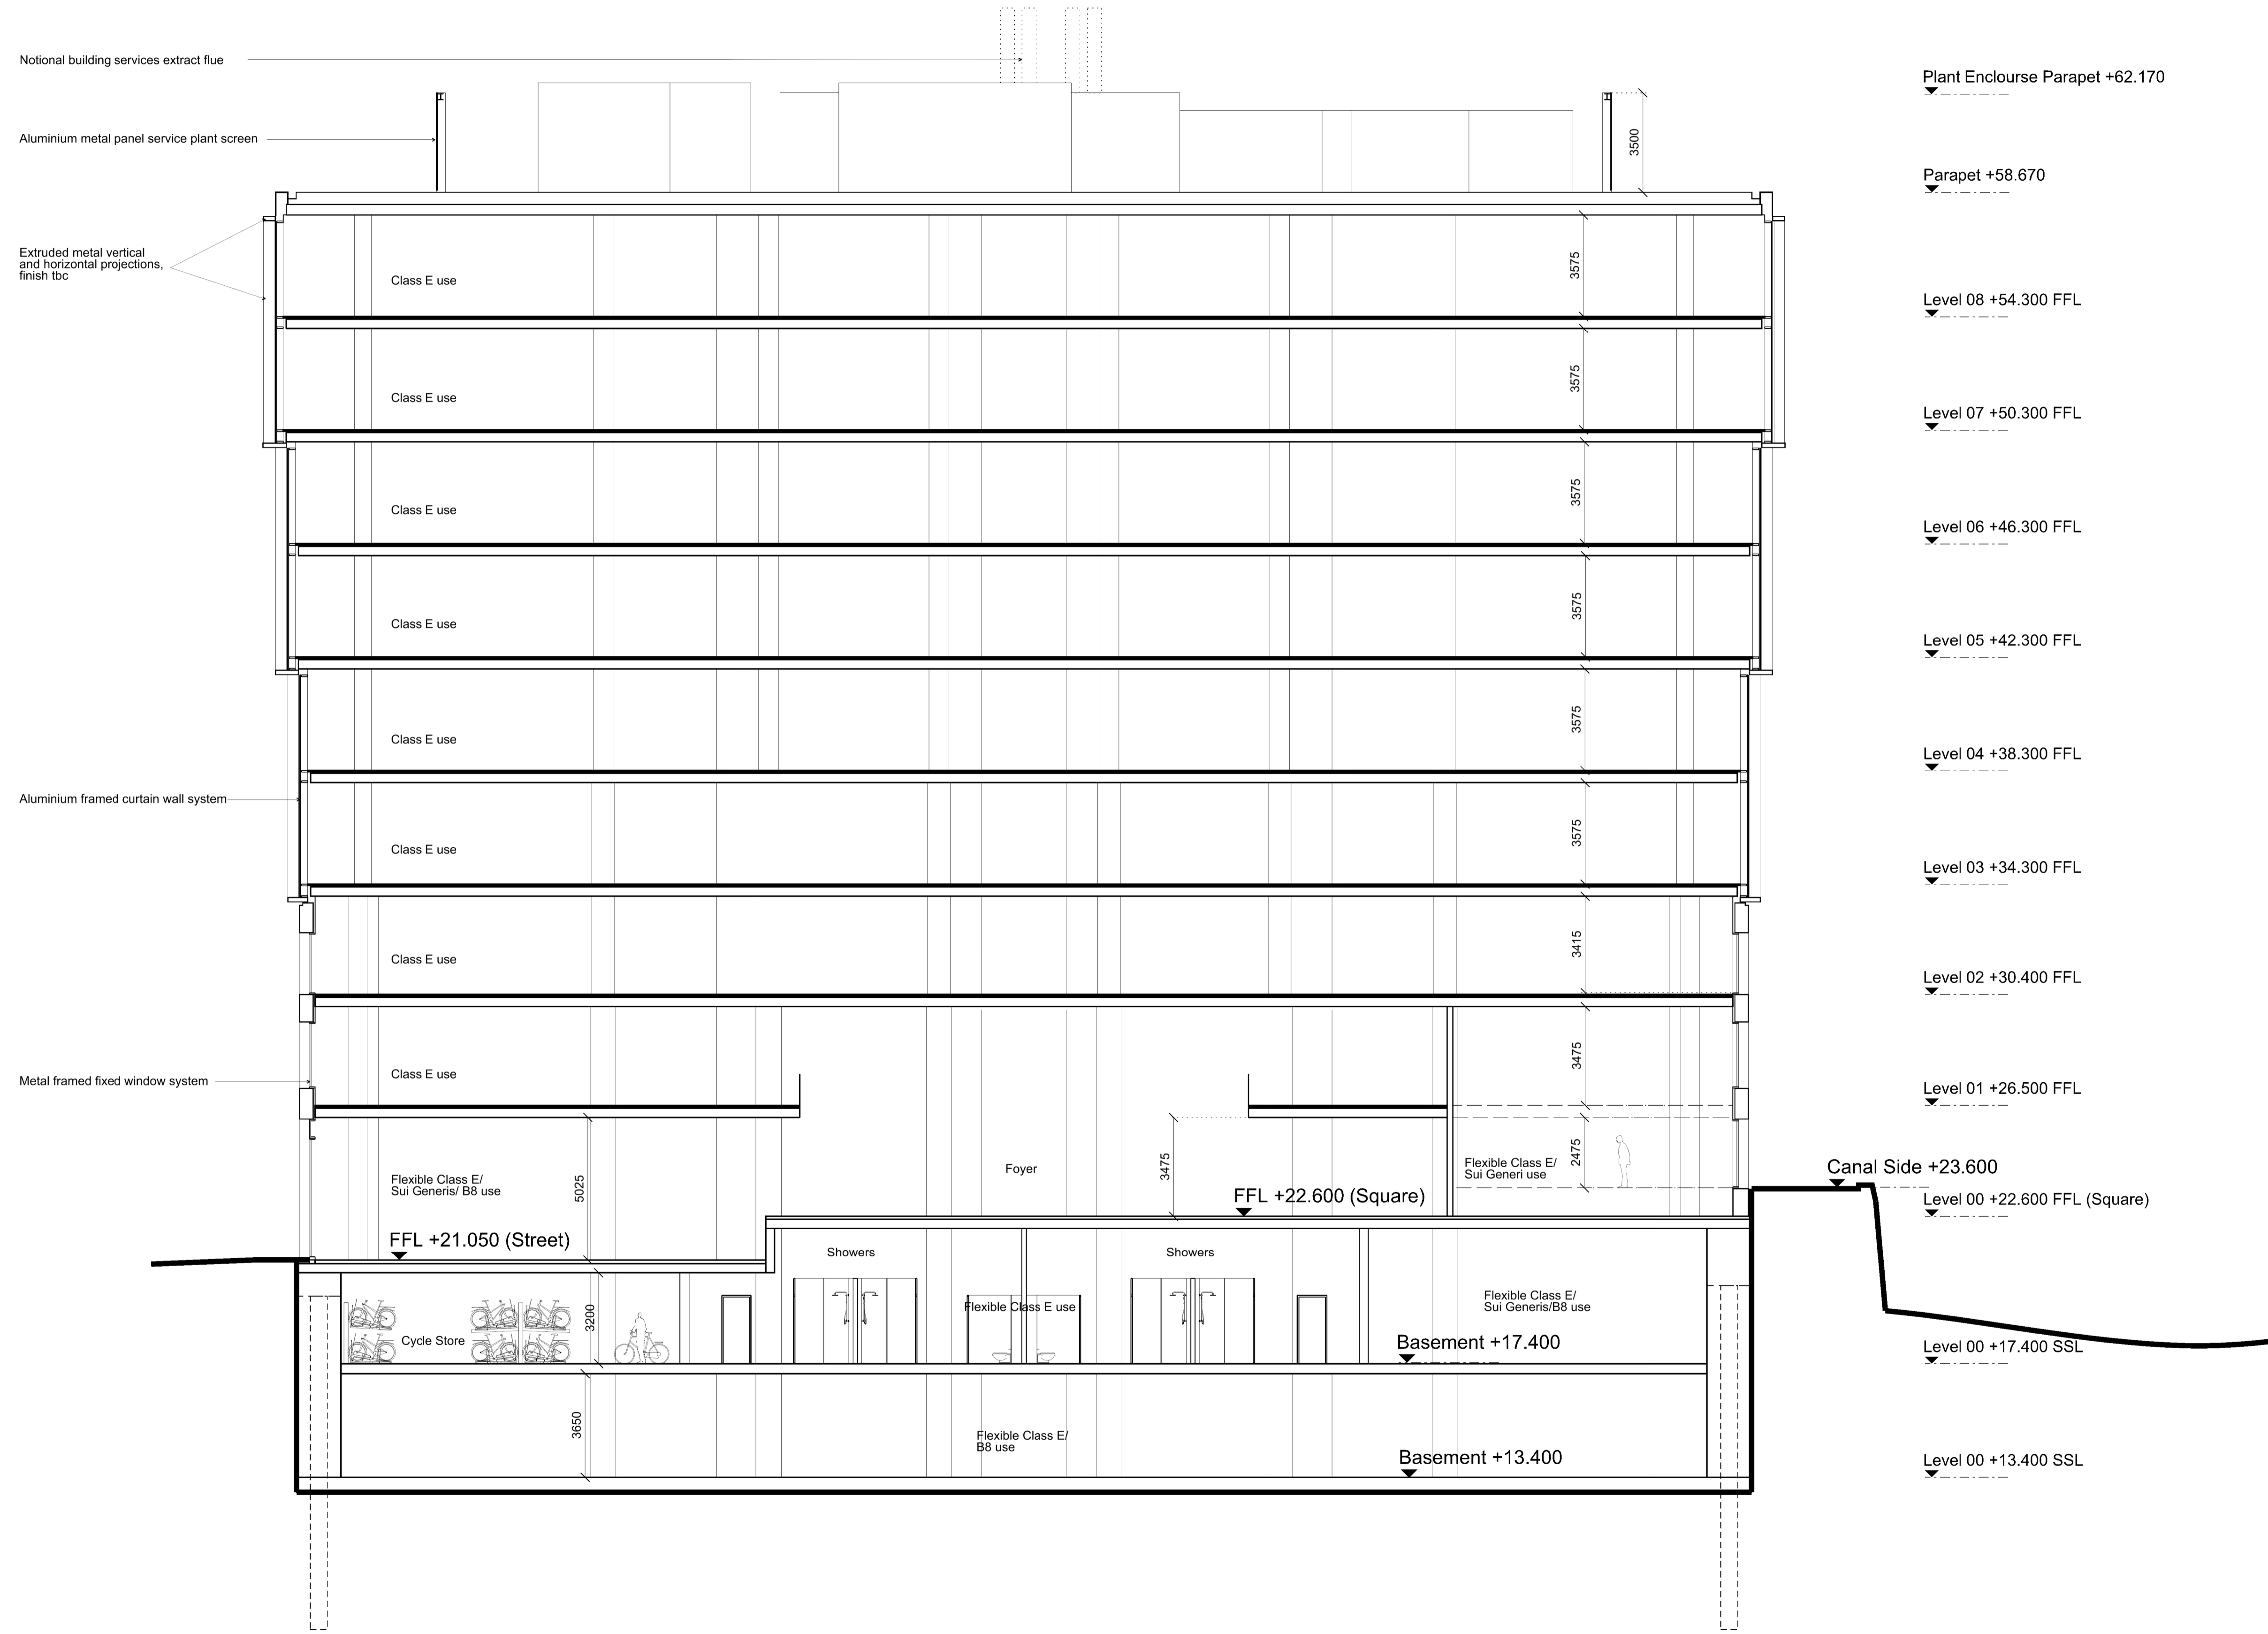

Notes

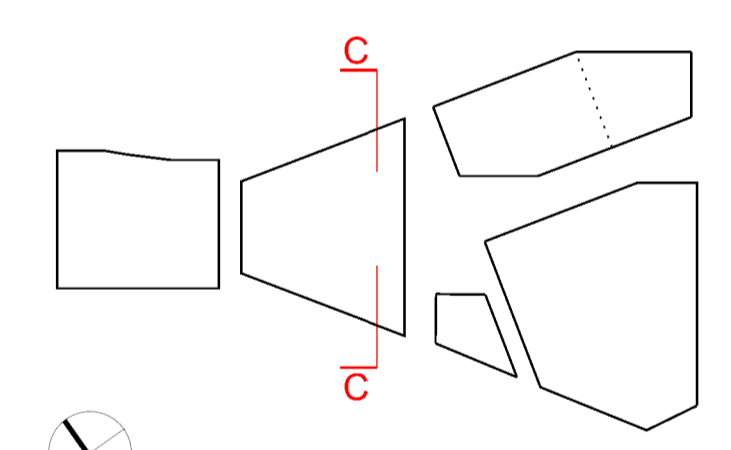

BENNETTS ASSOCIATES

1 Rawstorne Place, London EC1V 7NL
 T +44(0)207 5203300 • www.bennettsassociates.com
 E mail@bennettsassociates.com
 For Bennetts Associates' electronic information issue disclaimer -
 www.bennettsassociates.com/information/issuDisclaimer/

Project 1603 Project No. 1603

The Ugly Brown Building Reef Estates

Drawing Title
 Proposed Section CC
 Looking North

Drawing Number 1603_P_231 Revision/Suitability F

Scale @ A3 1 : 250 Scale @A1 1 : 125 Revision Date 210513 YY MM DD